



Proposed Typical Window Detail 1:10

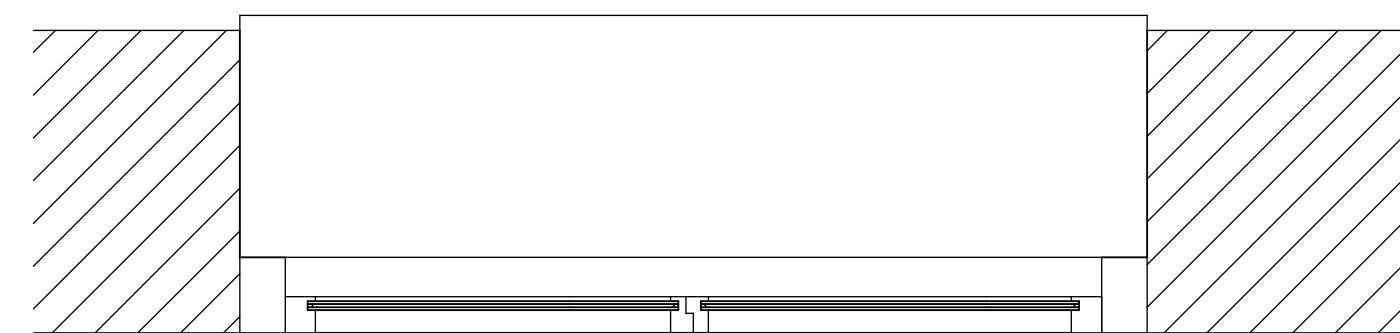

Elevation

Door Detail 1:10

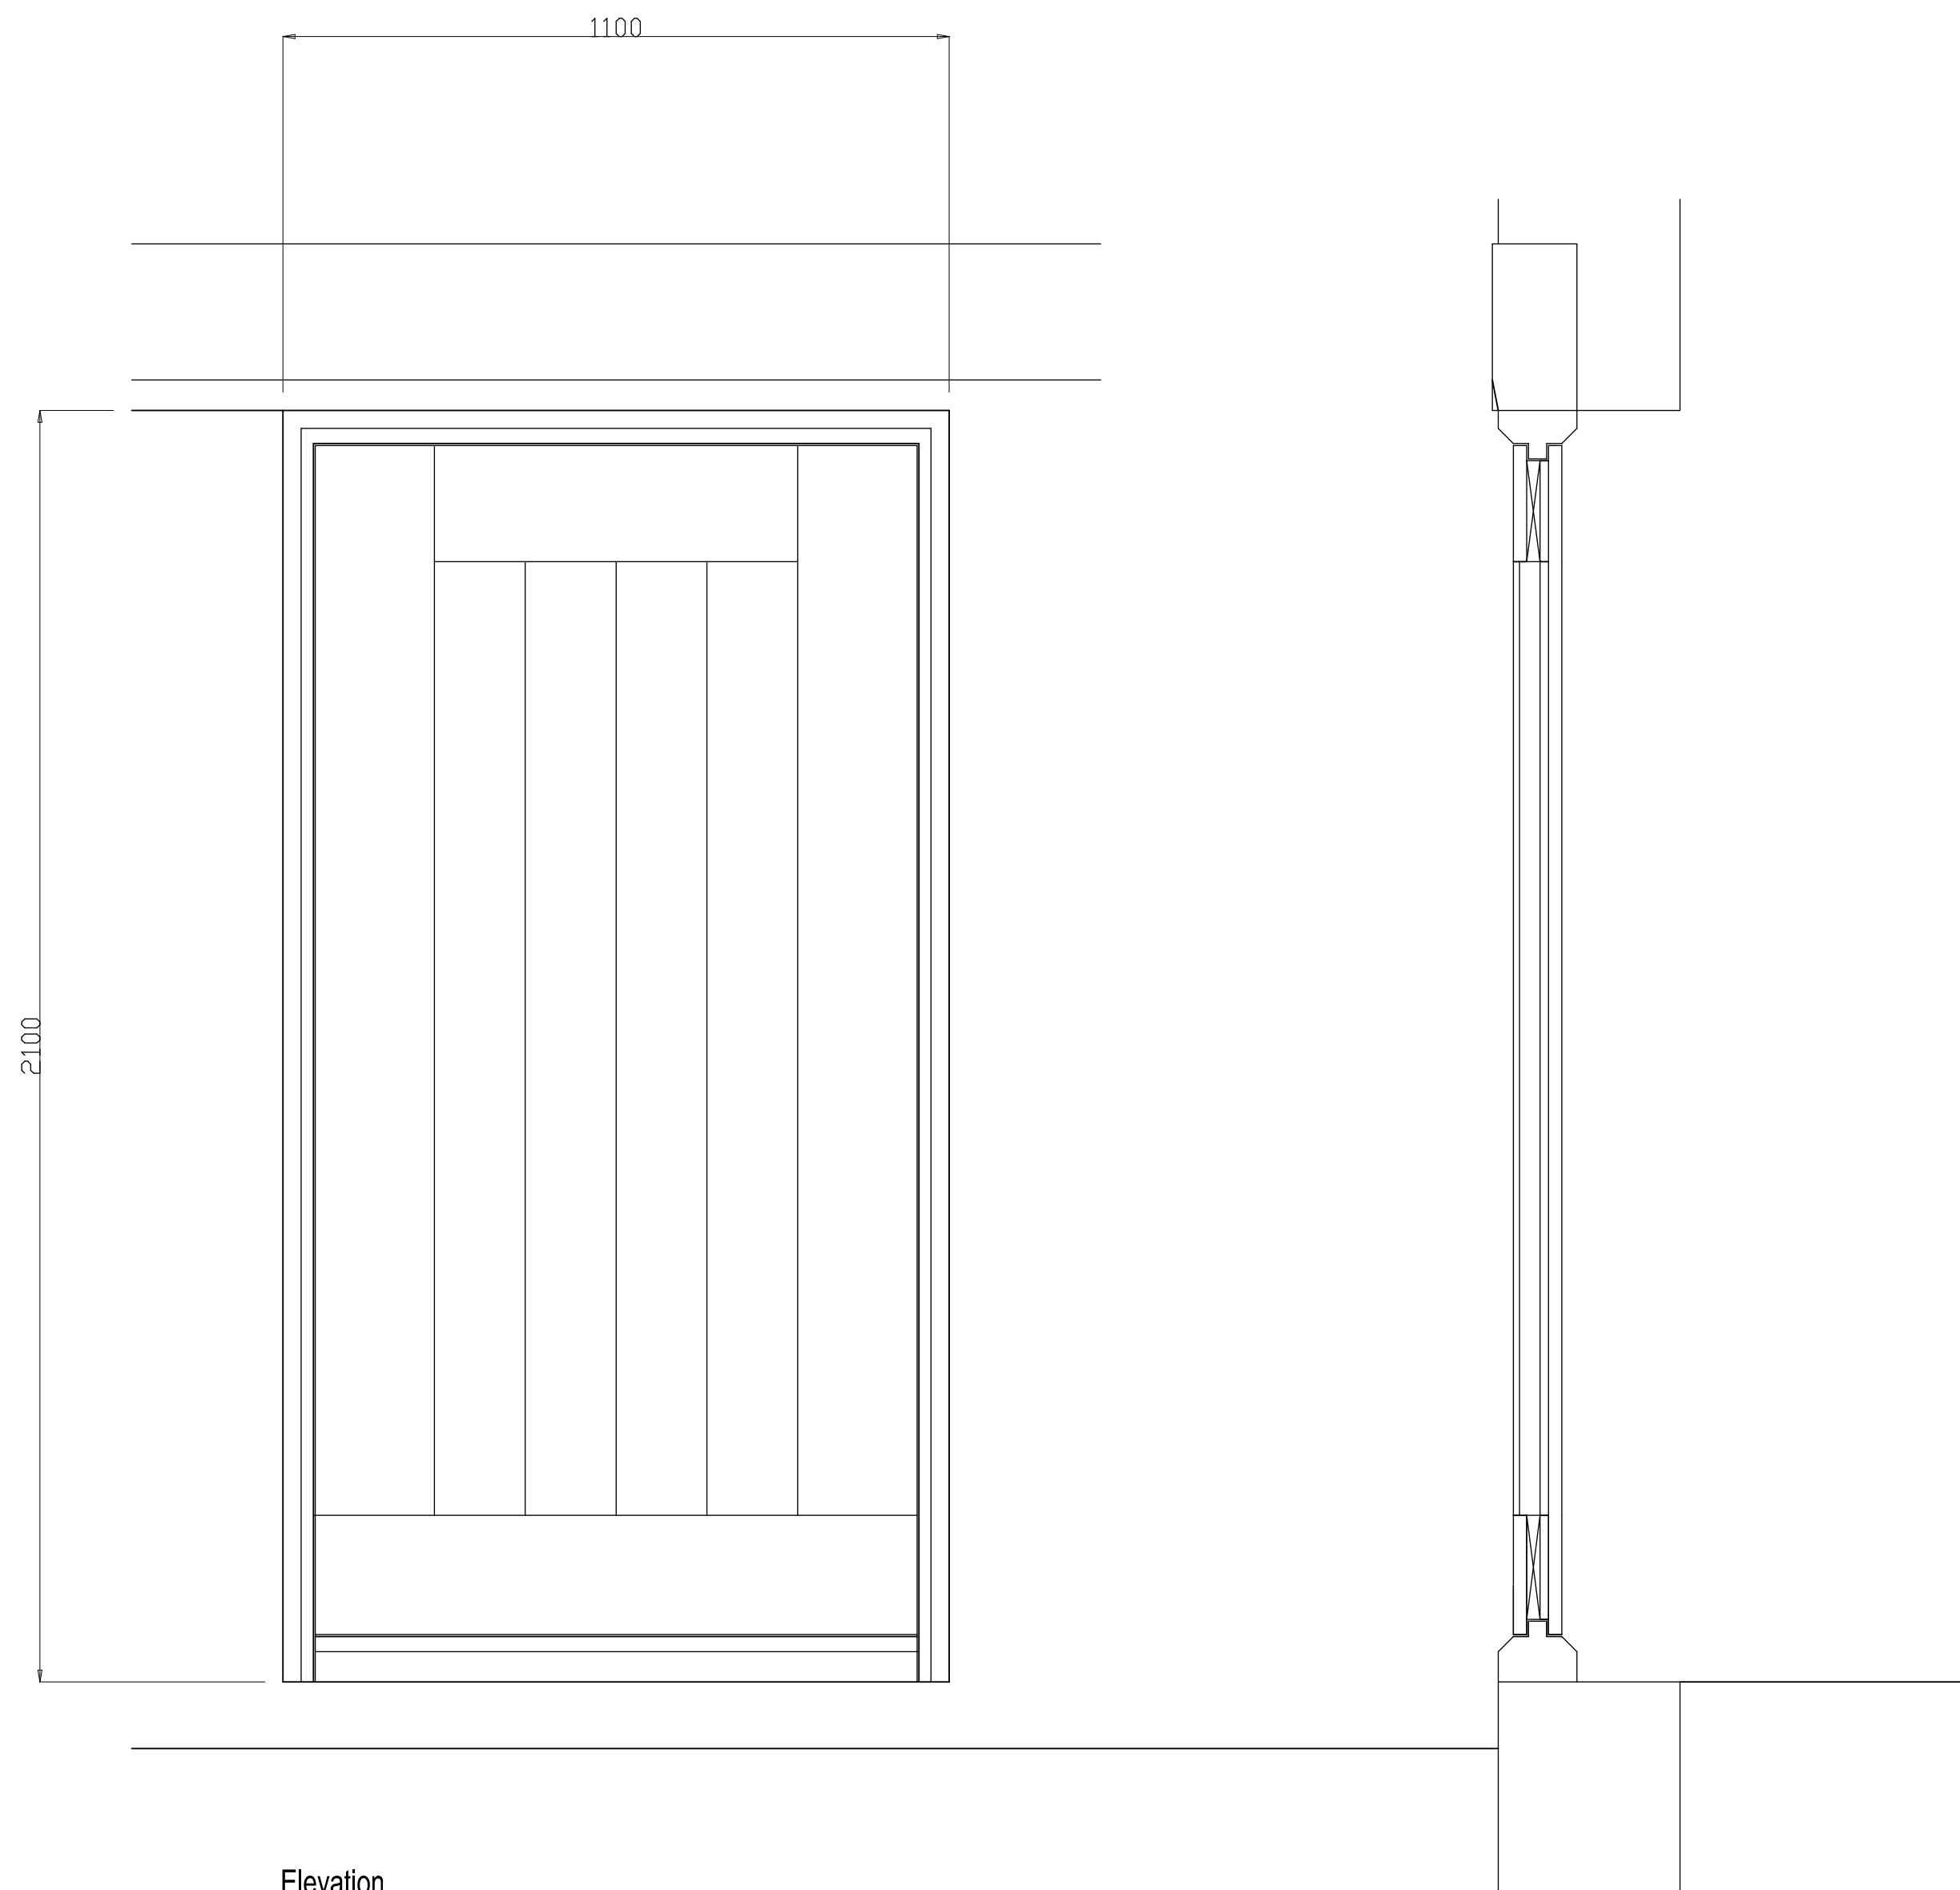

Cross Section

REF: VT/02/PLANNING/2021

Proposed Porch Extension at
 Lime Farm House
 Wakerley Road
 Harringworth
 Client Mr and Mrs J Thompson

Rutland  Planning

2 Herewood Close
 Langham
 Oakham
 LE15 7JZ
 07515147748
 tony@rutlandplanning.co.uk