


Existing Front Elevation 1:100

Existing Side (Street) Elevation

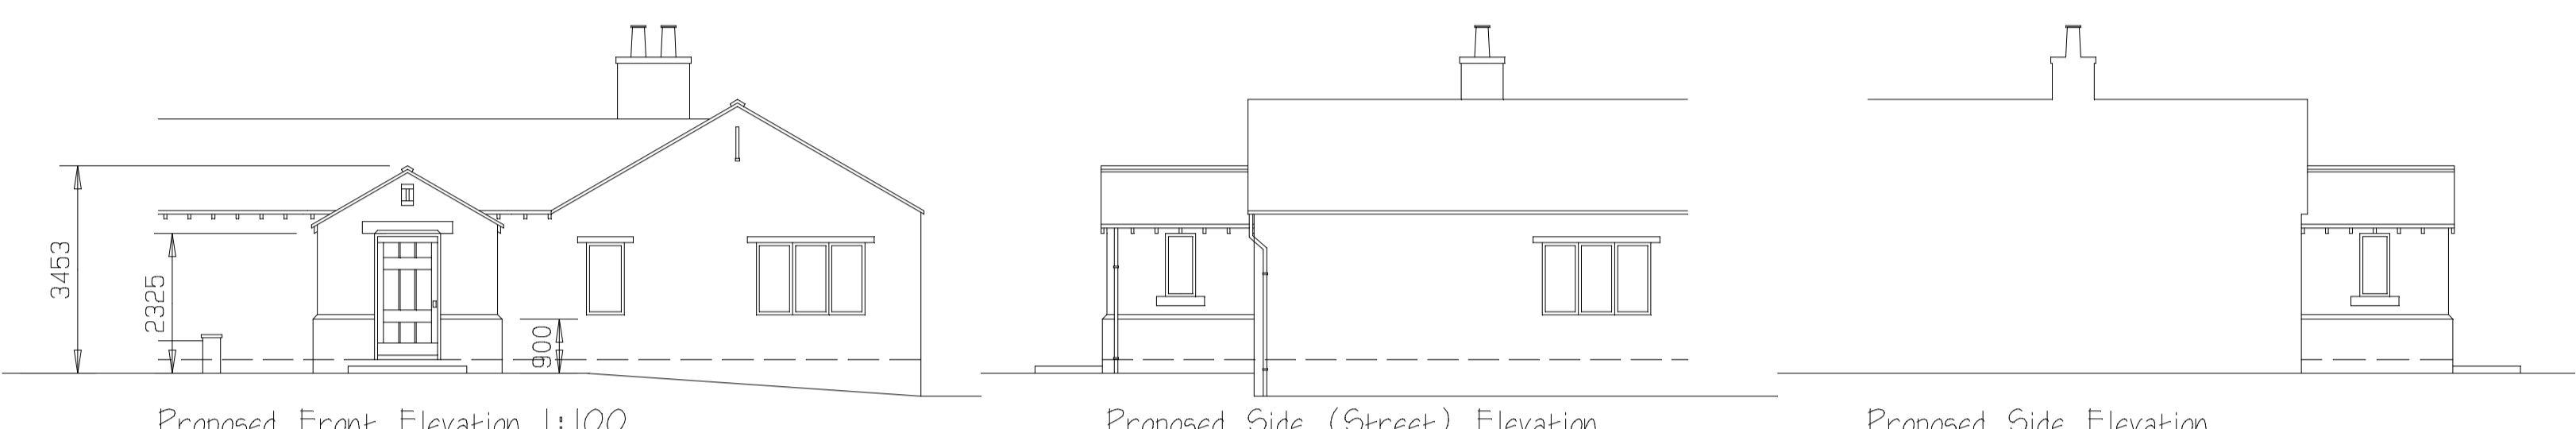


Proposed Front Elevation 1:100


Proposed Side (Street) Elevation

Proposed Side Elevation

PLANNING NOTES
 ROOF TO BE NATURAL BLUE/GREY WELSH SLATE TO MATCH EXISTING
 WALLS TO BE IN LOCAL RECLAIMED LIMESTONE TO MATCH EXISTING WITH 750 HIGH STONE PLINTH WITH CUT STONE COPING
 SOLID PANELLED OAK DOOR WITH CHAMFERED OAK LINTEL AS DETAIL
 TIMBER WINDOWS WITH OAK GILLS

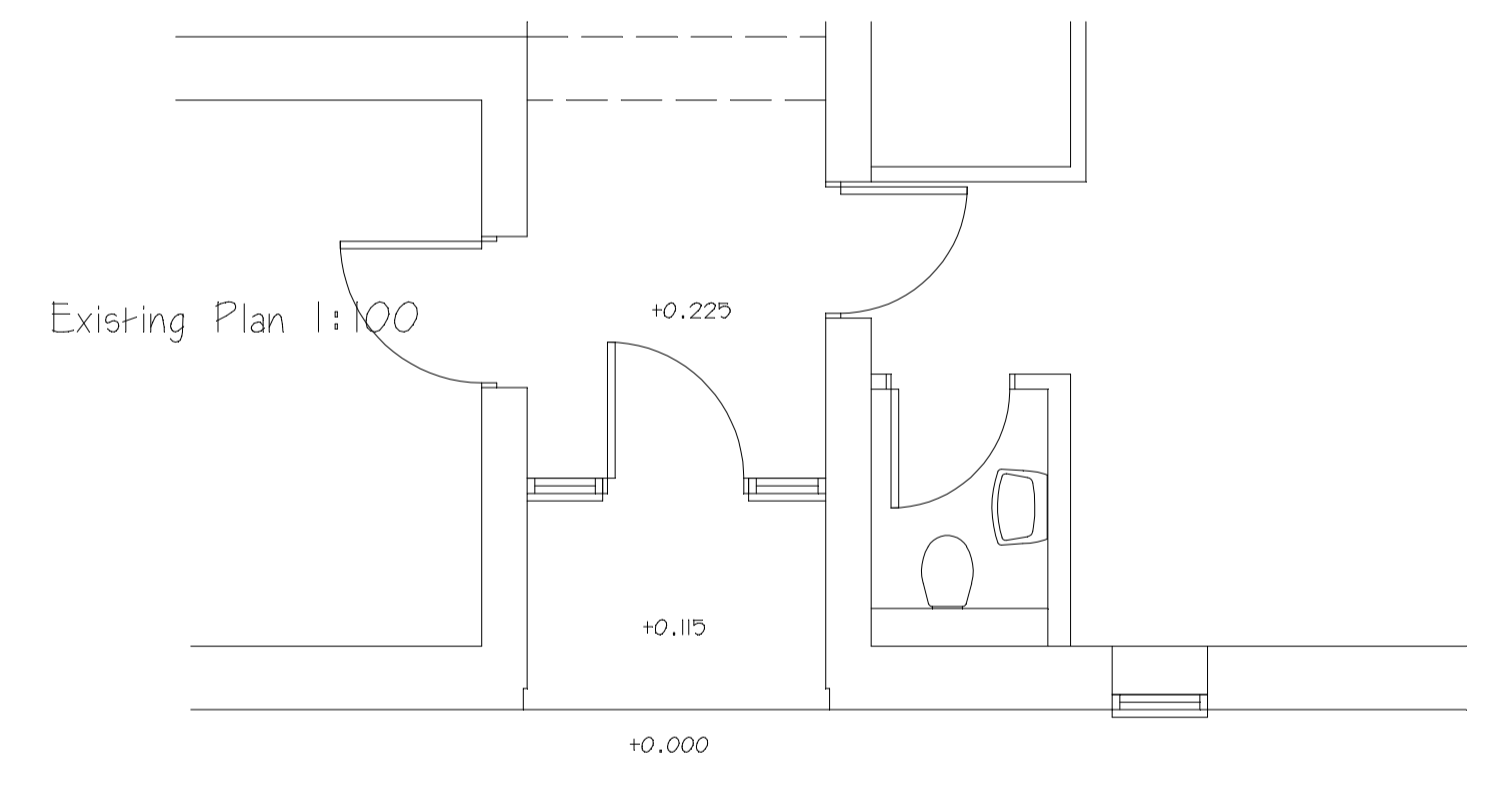


Existing Plan 1:100

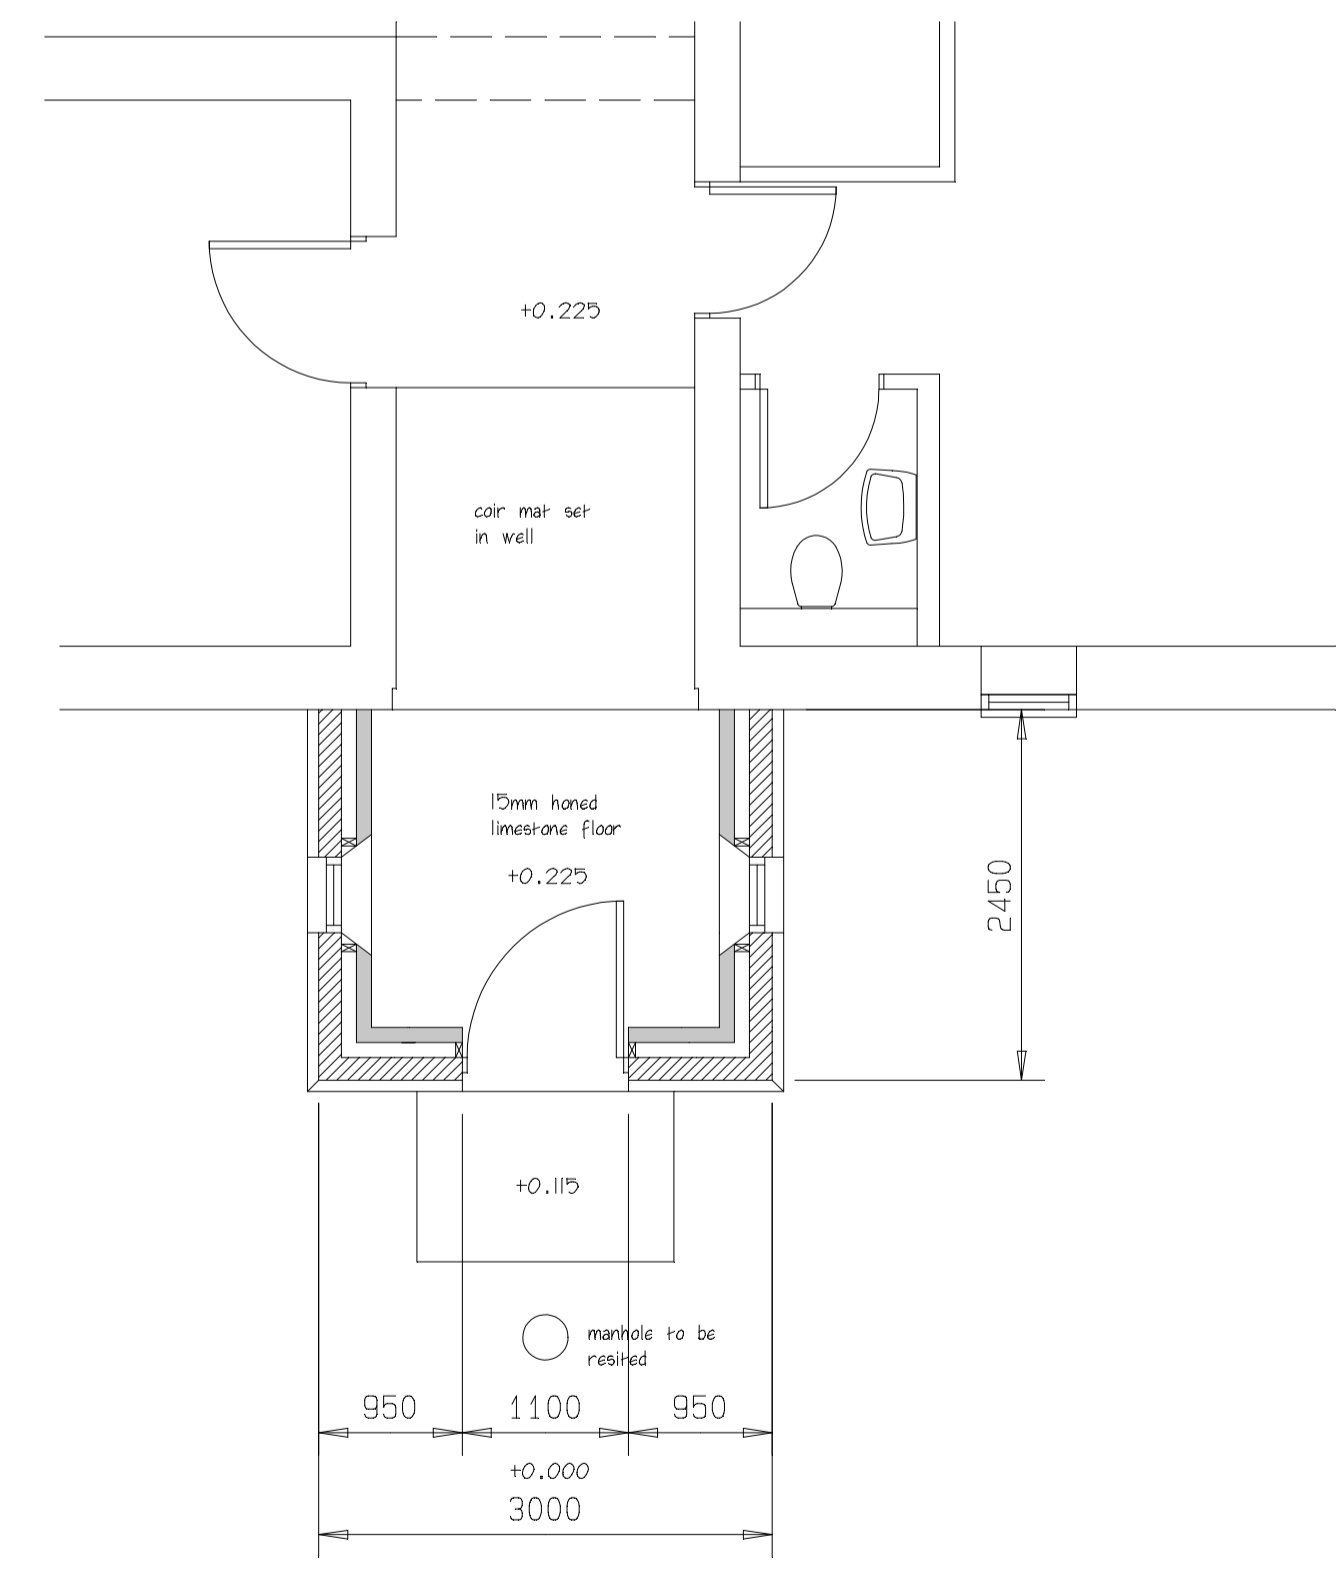

Proposed Plan 1:50

Existing Plan 1:100

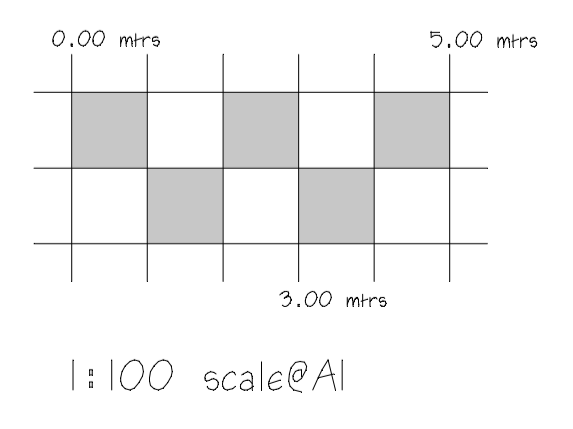

REF: VT/OID/PLANNING/2021

Proposed Porch Extension at
 Lime Farm House
 Wakerley Road
 Harringworth
 Client Mr and Mrs J Thompson