

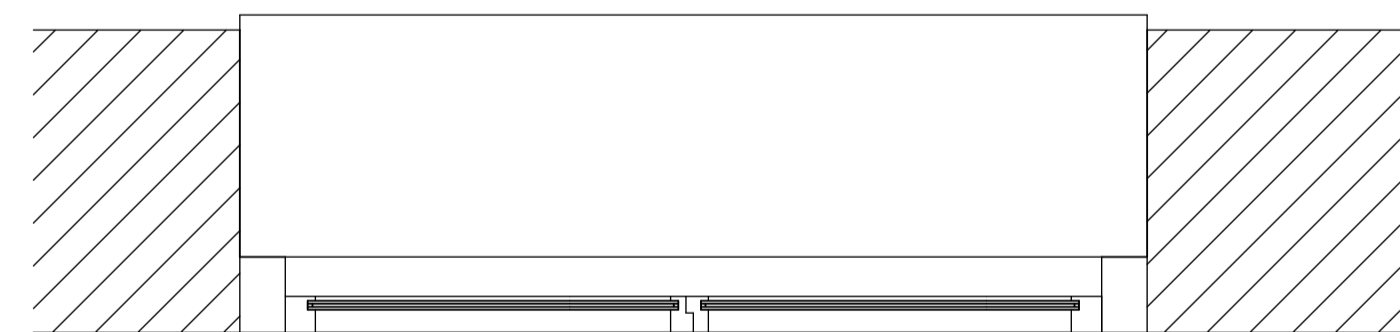


Proposed Typical Window Detail 1:10

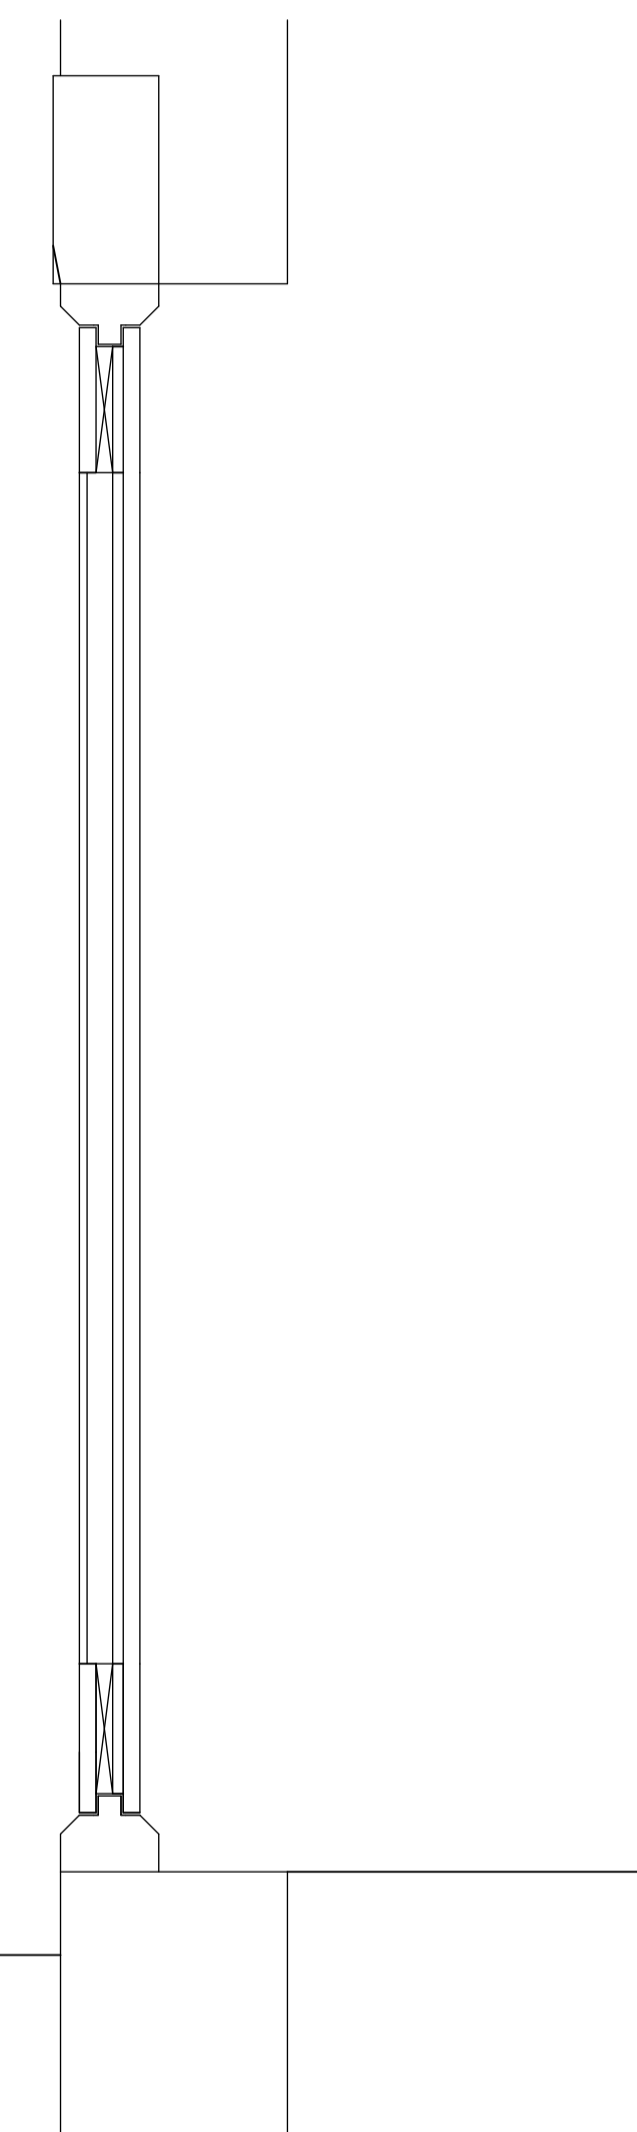

Elevation

Door Detail 1:10

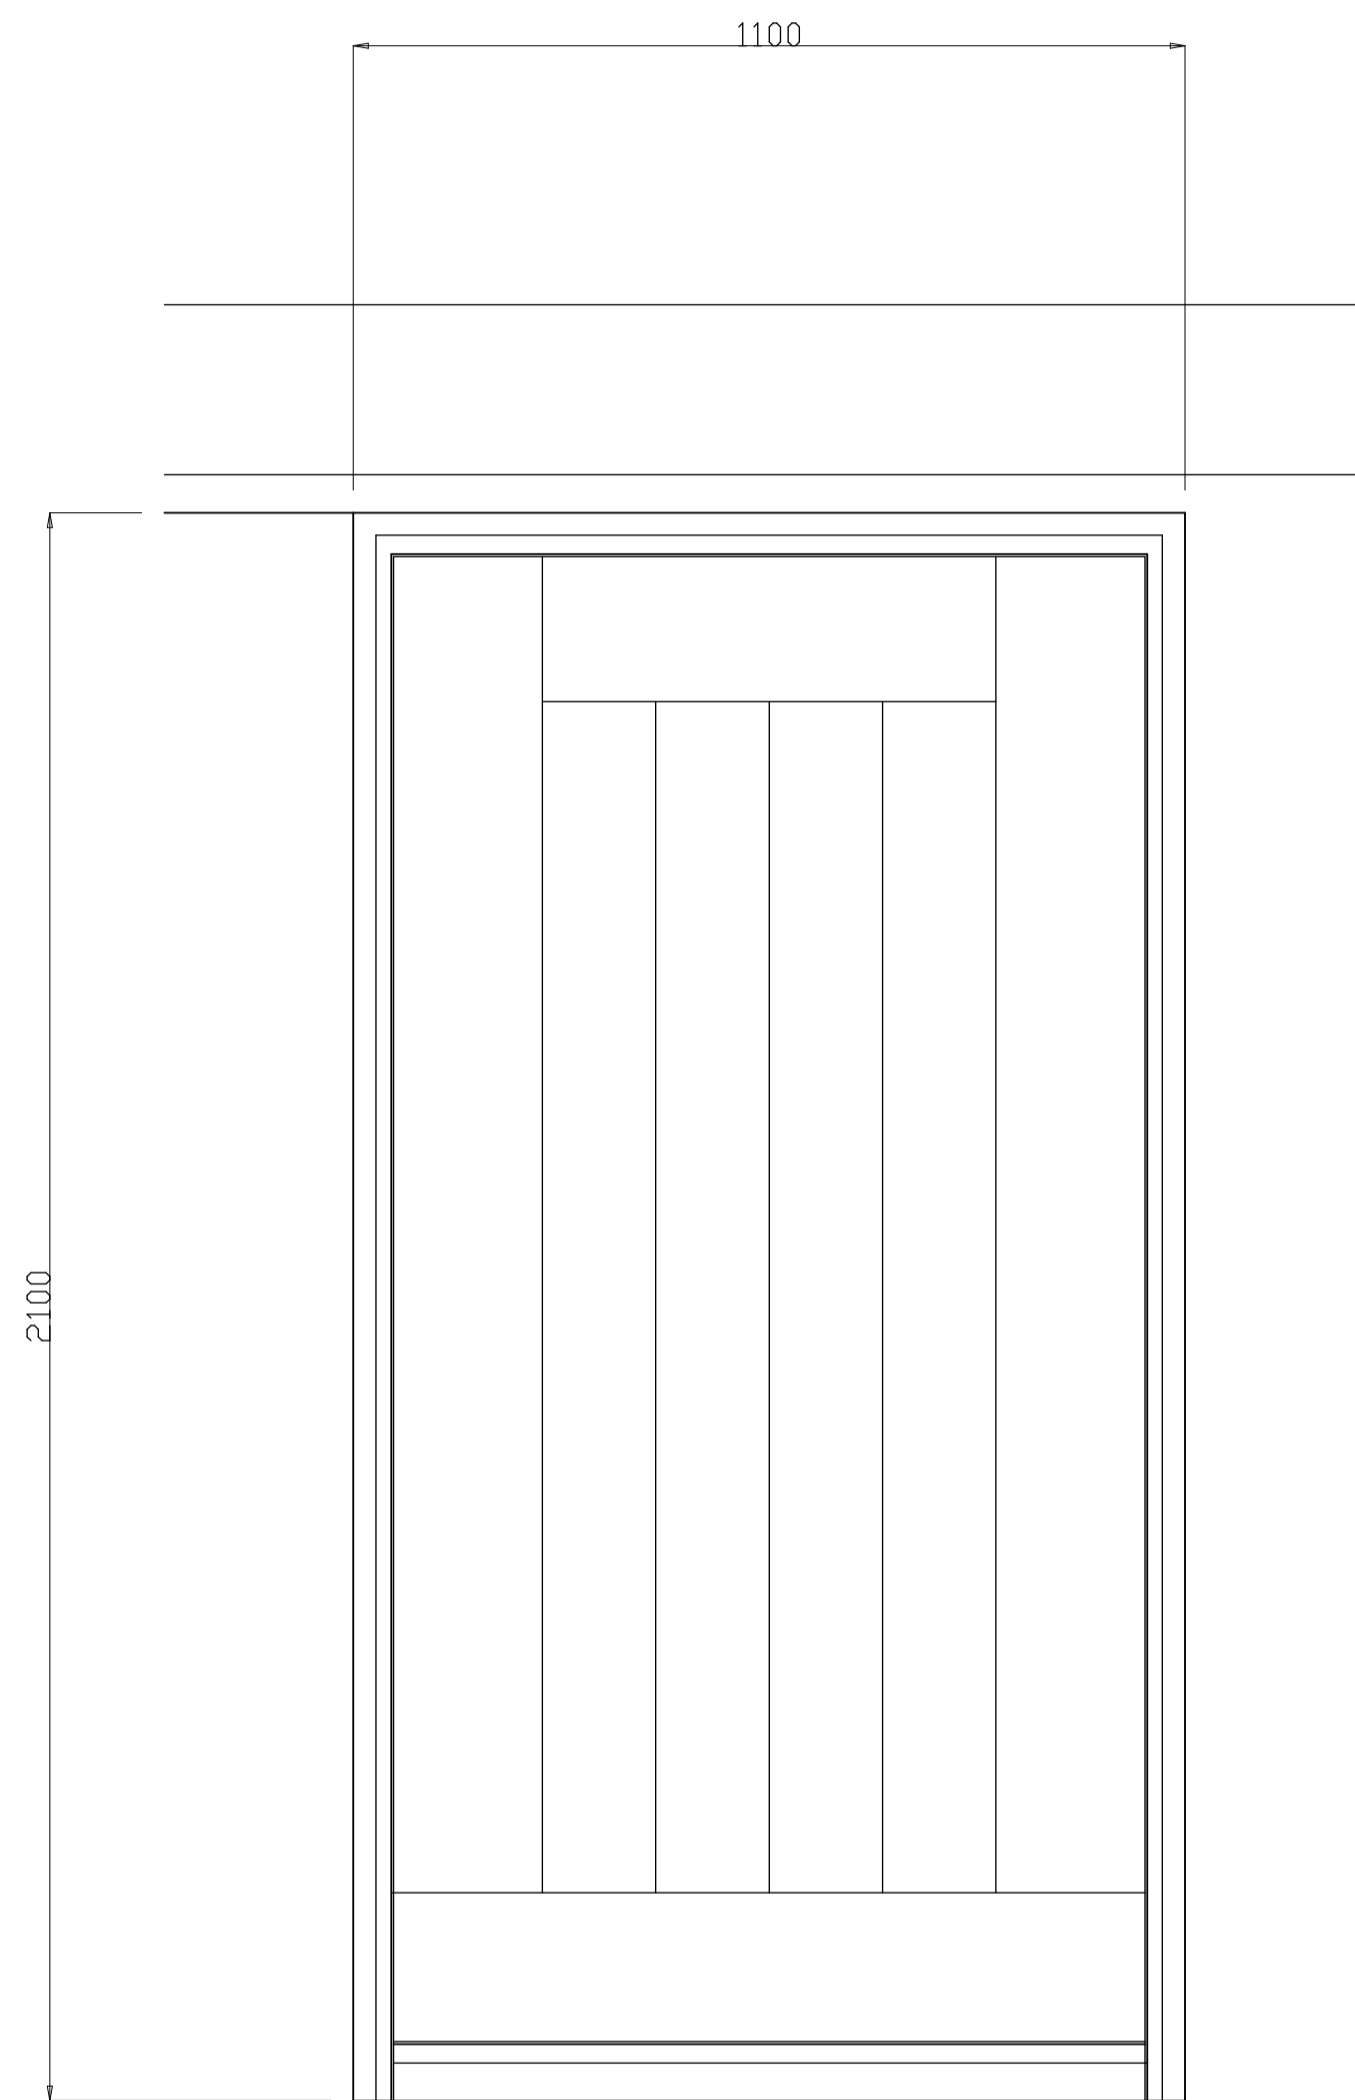

Cross Section

REF: VT/02/PLANNING/2021

Proposed Porch Extension at
 Lime Farm House
 Wakerley Road
 Harringworth
 Client Mr and Mrs J Thompson