



REAR (EAST FACING) ELEVATION

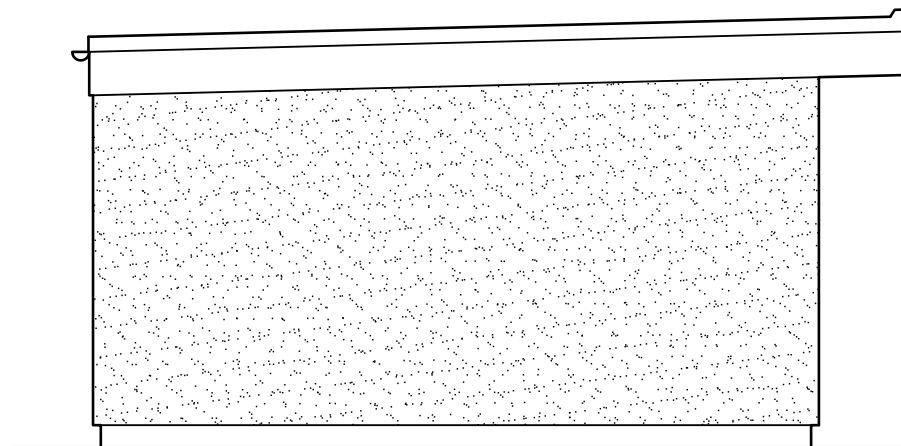

SIDE (NORTH FACING) ELEVATION

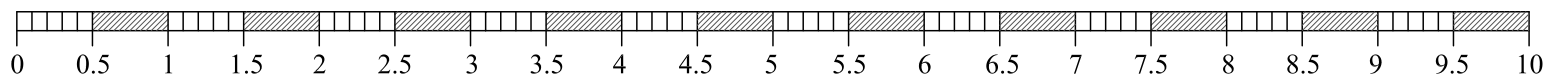

SCALE (metres)

PAPER SIZE: A3

© PHIL WALSH ARCHITECTURAL SERVICES 2022.
THIS DRAWING HAS BEEN PREPARED FOR LOCAL AUTHORITY APPLICATIONS AND TO
OBTAIN BUILDERS QUOTATIONS (WHERE APPLICABLE) ONLY.
DIMENSIONS ARE IN MILLIMETRES - TO BE CHECKED ON SITE (WHERE APPLICABLE).

Project:	PROPOSED DETACHED OUTBUILDING		
Address:	10 KIRKSTALL AVENUE, BLACKPOOL		
Client:	MR. J. PEARSON		
SCALE:	1:50	DRWG NO. 22-1244-3	DATE: MAR. '22
PHIL WALSH <i>Architectural Services</i>			
1 Regent Park, Fulwood, Preston PR2 9WX			
e-mail: pwplans@gmail.com		Tel. 07974 553991	