




Post and Rail Fence
Typical Elevation
scale 1:20

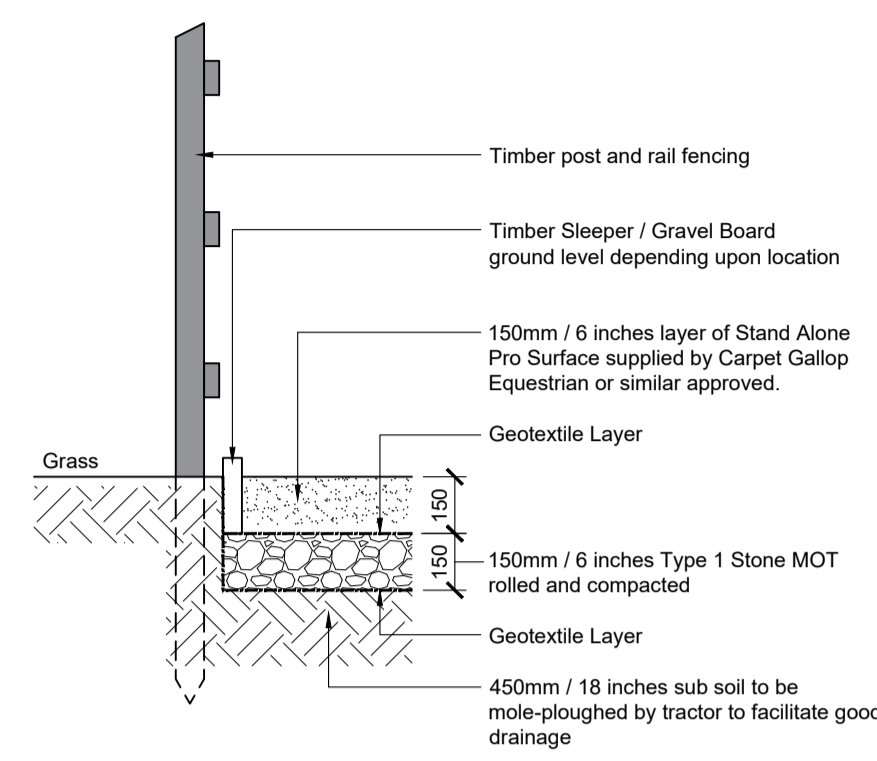

Post and Rail Fence
Typical Section
scale 1:20

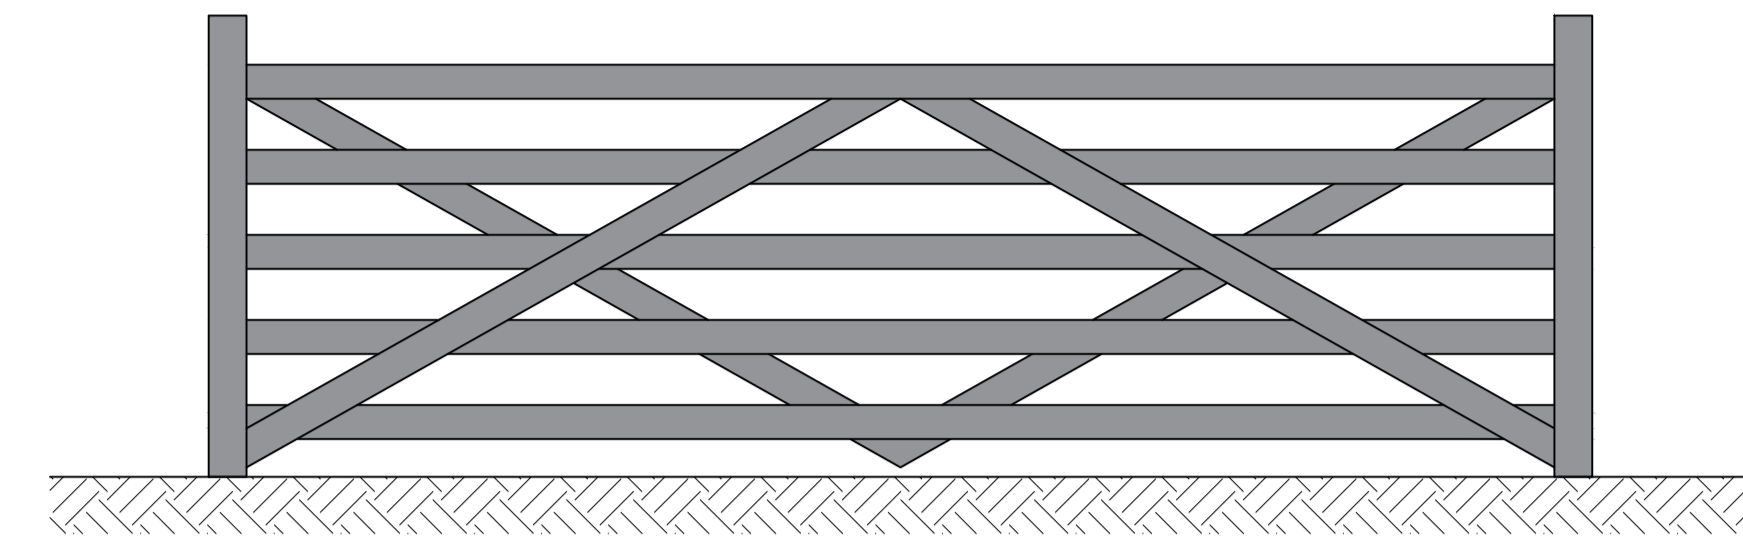

12 ft wide 5 bar gate
Typical Elevation
scale 1:20

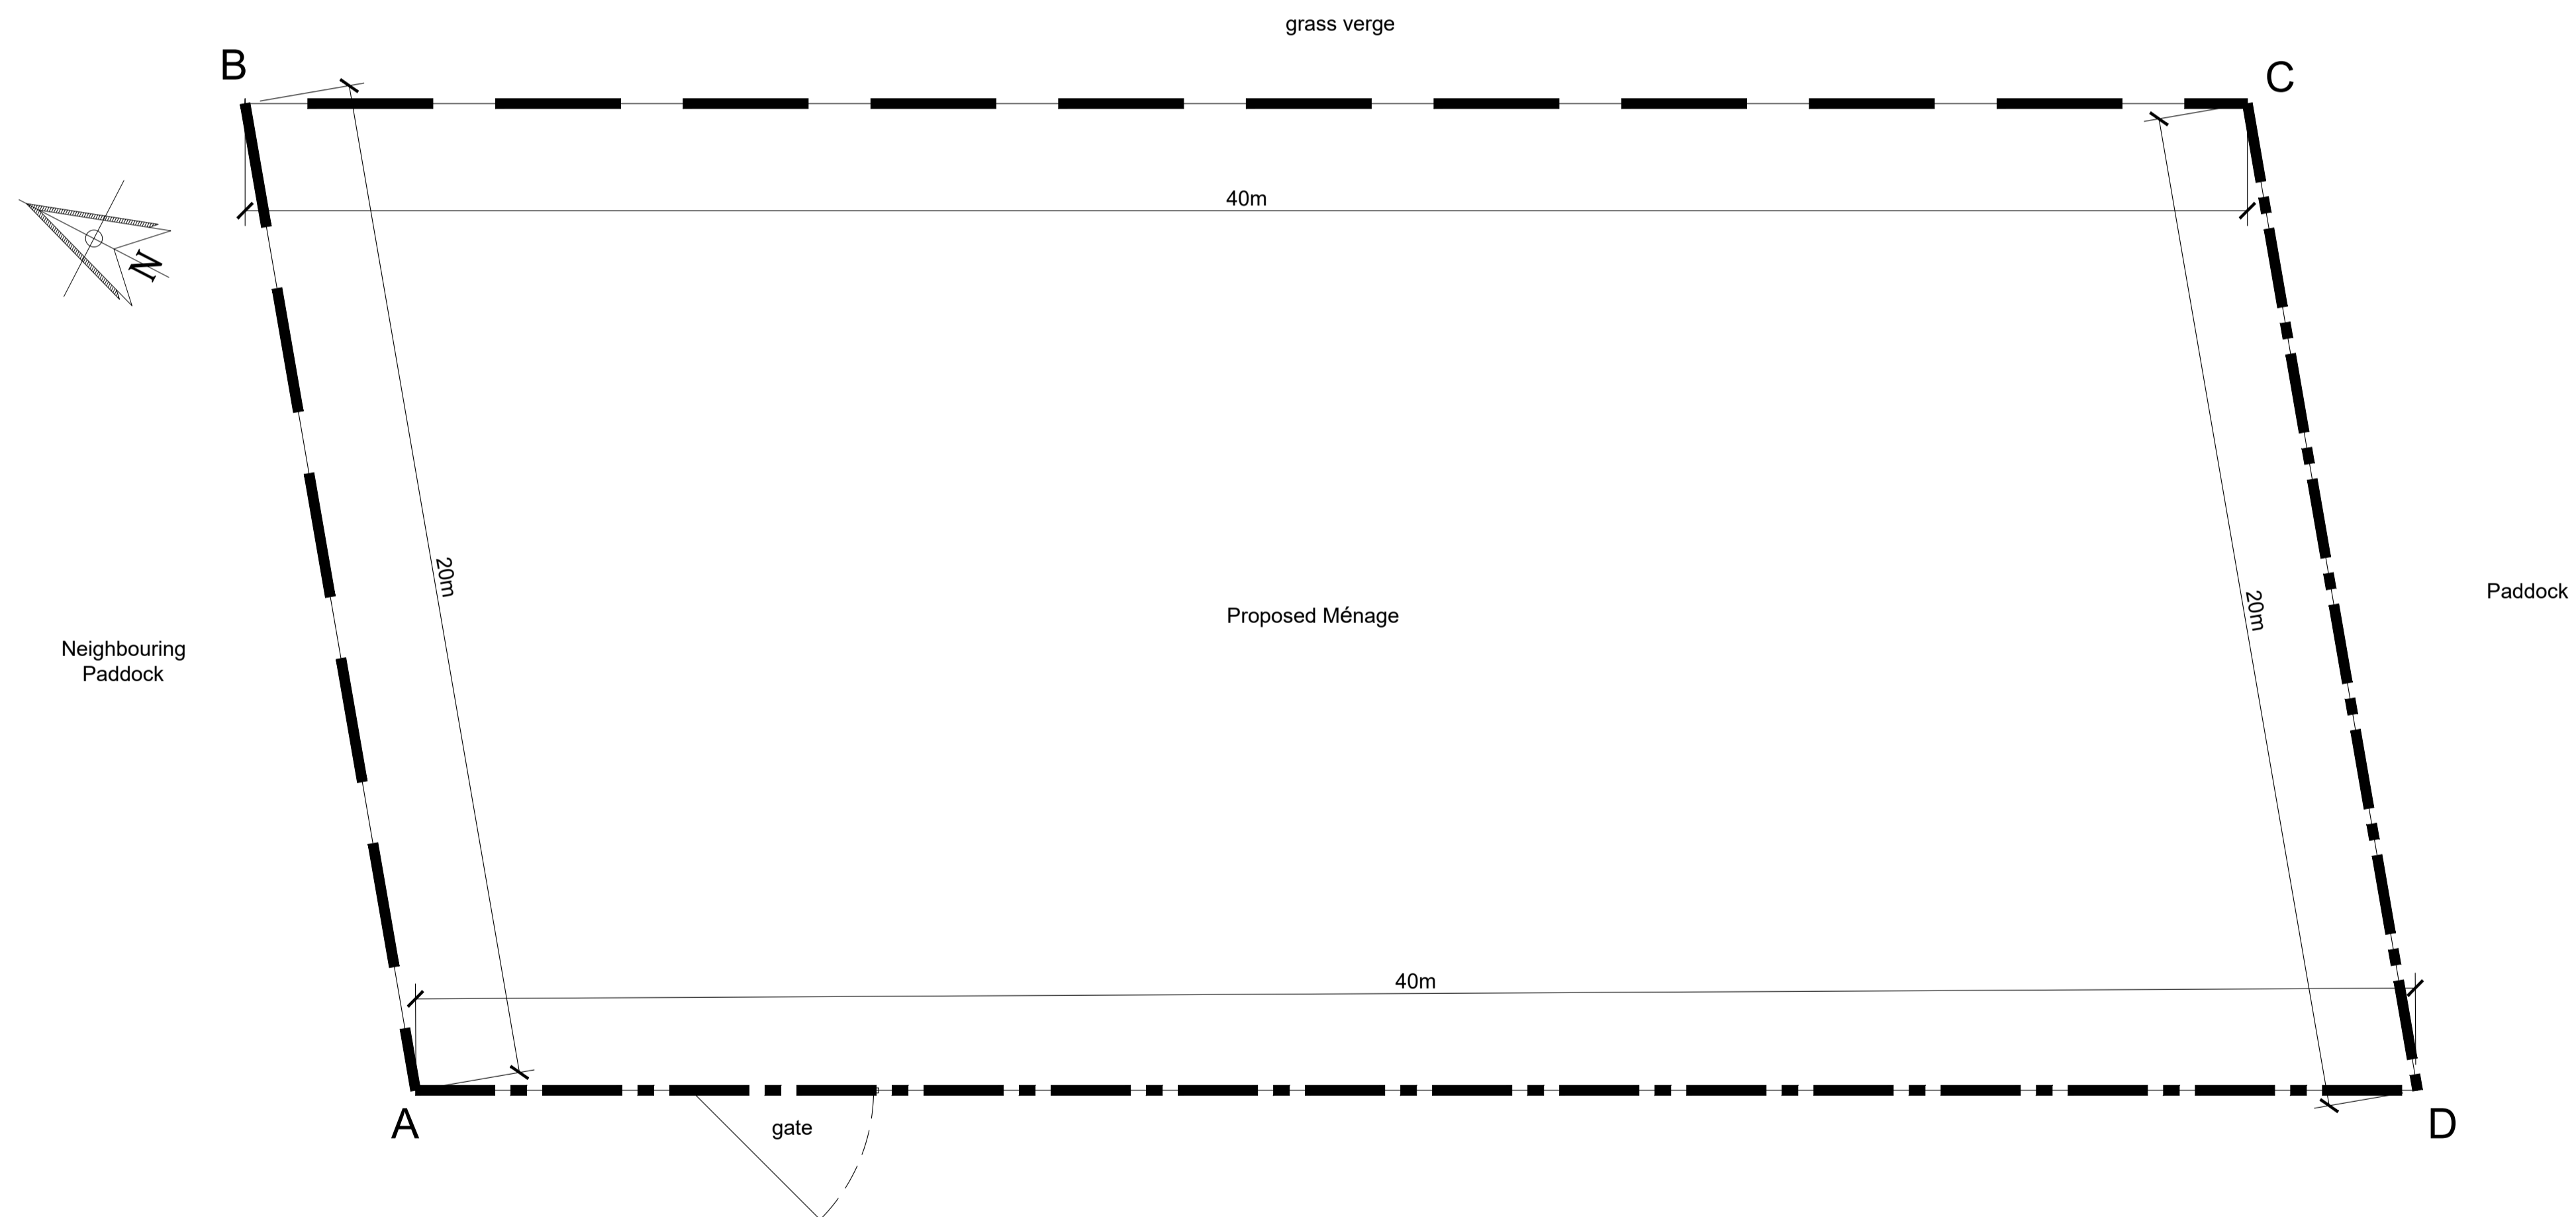

Proposed Ménage Plan
scale 1:100

BOUNDARY TREATMENTS

- A-B-C EXISTING POST AND RAIL FENCE TO BE RETAINED
- C-D-A PROPOSED POST AND RAIL FENCE WITH TRADITIONAL 5 BAR GATE

Rev A March 2022 Drawing generally updated.

ASW Architectural Services

www.aswarchitectural.co.uk info@aswarchitectural.co.uk
tel: 07311 626 052

ASW Architectural Services is a trading name of Ask 4 Eco Limited. Company Registration No: 07477465 England & Wales

Project **Ménage**


Client **Mr P Milner**

Address **Tipplers Rest,
Martin Moor, Metheringham,
Lincoln. LN4 3BQ**

Drawing **Proposed Plan and Details**

Scale 1:20 / 1:100 @ A1 Date Feb 2022

Drawing No. 2202 / 03 Revision A

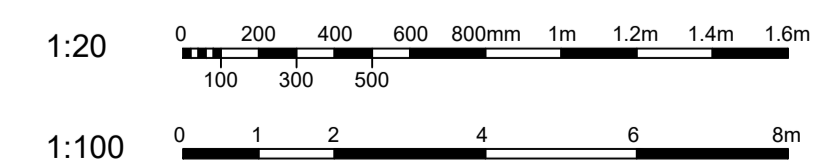

Proposed Ménage Plan and Details