
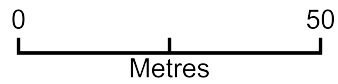


Site Location Plan

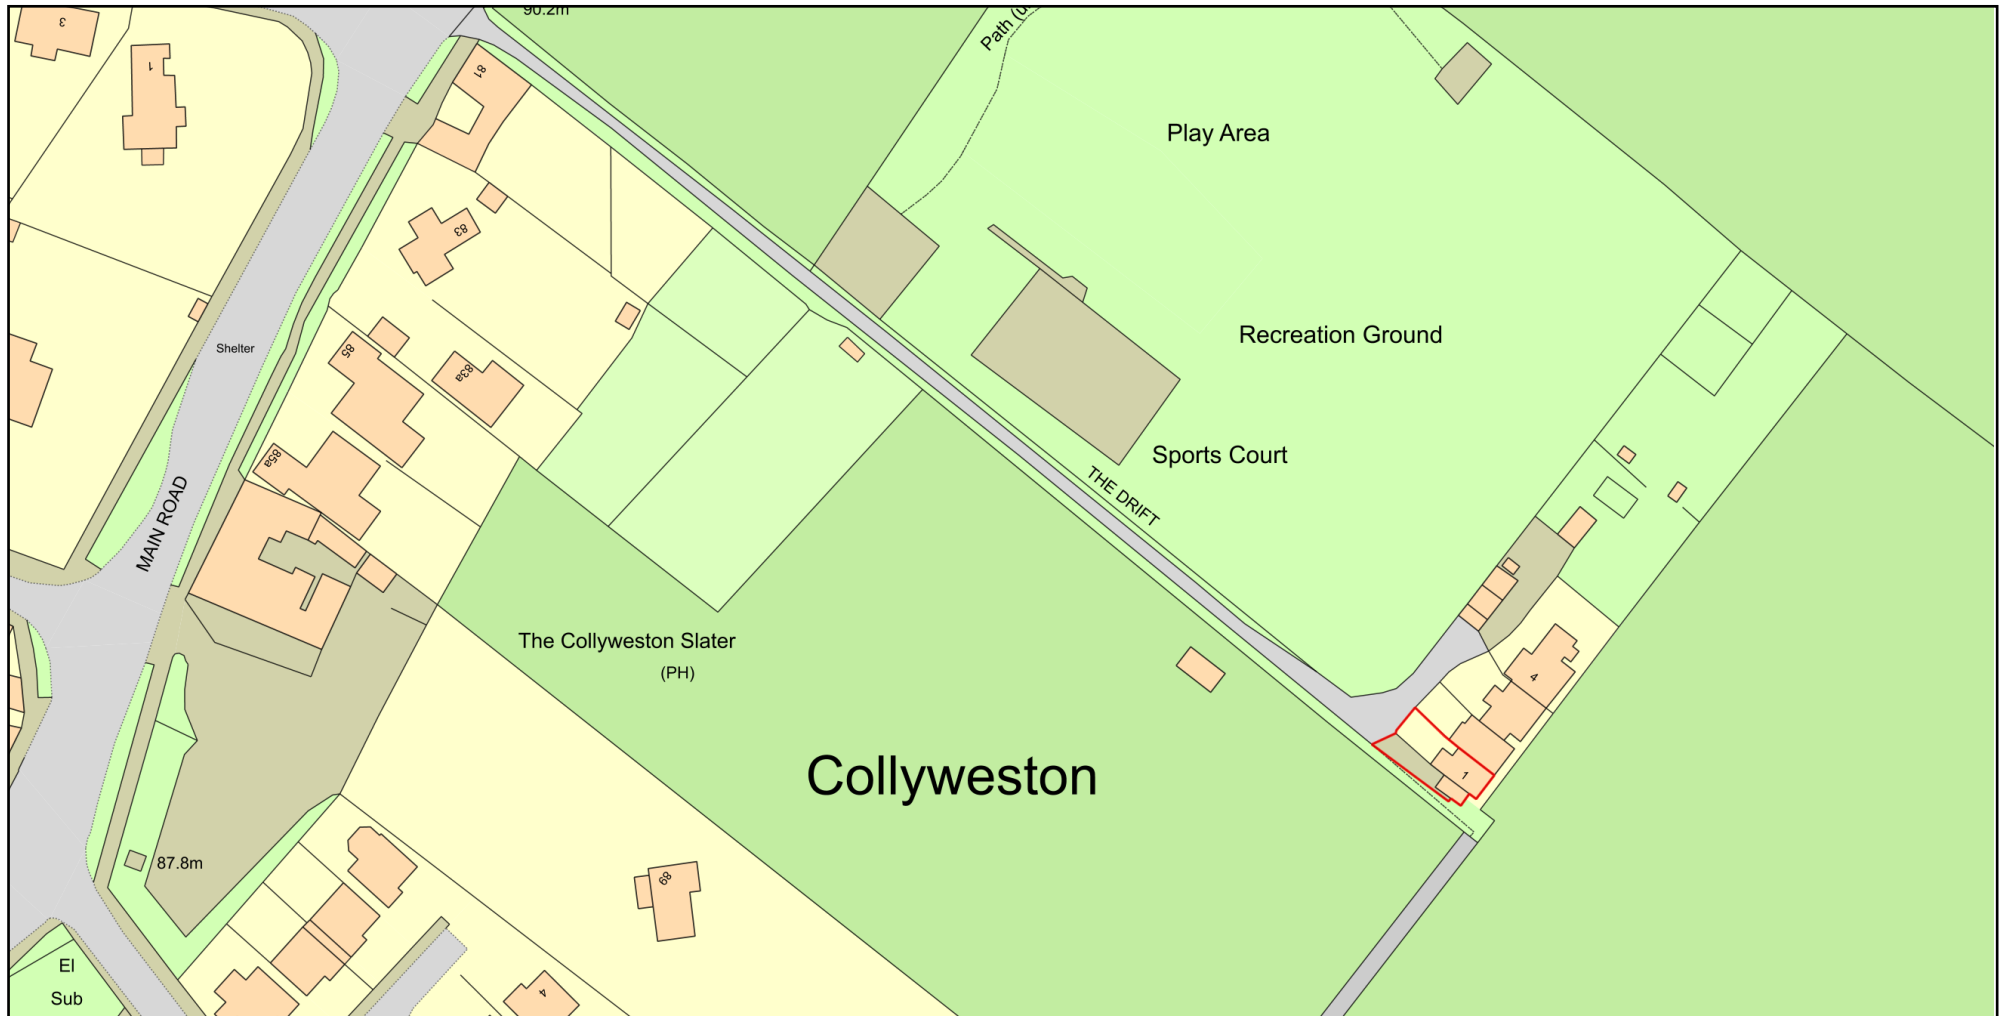

Plan Produced for: Miss Hall
Date Produced: 18 Apr 2021
Plan Reference Number: TQRQM21108150931056
Scale: 1:1250 @ A4