
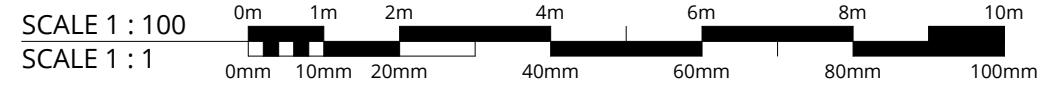
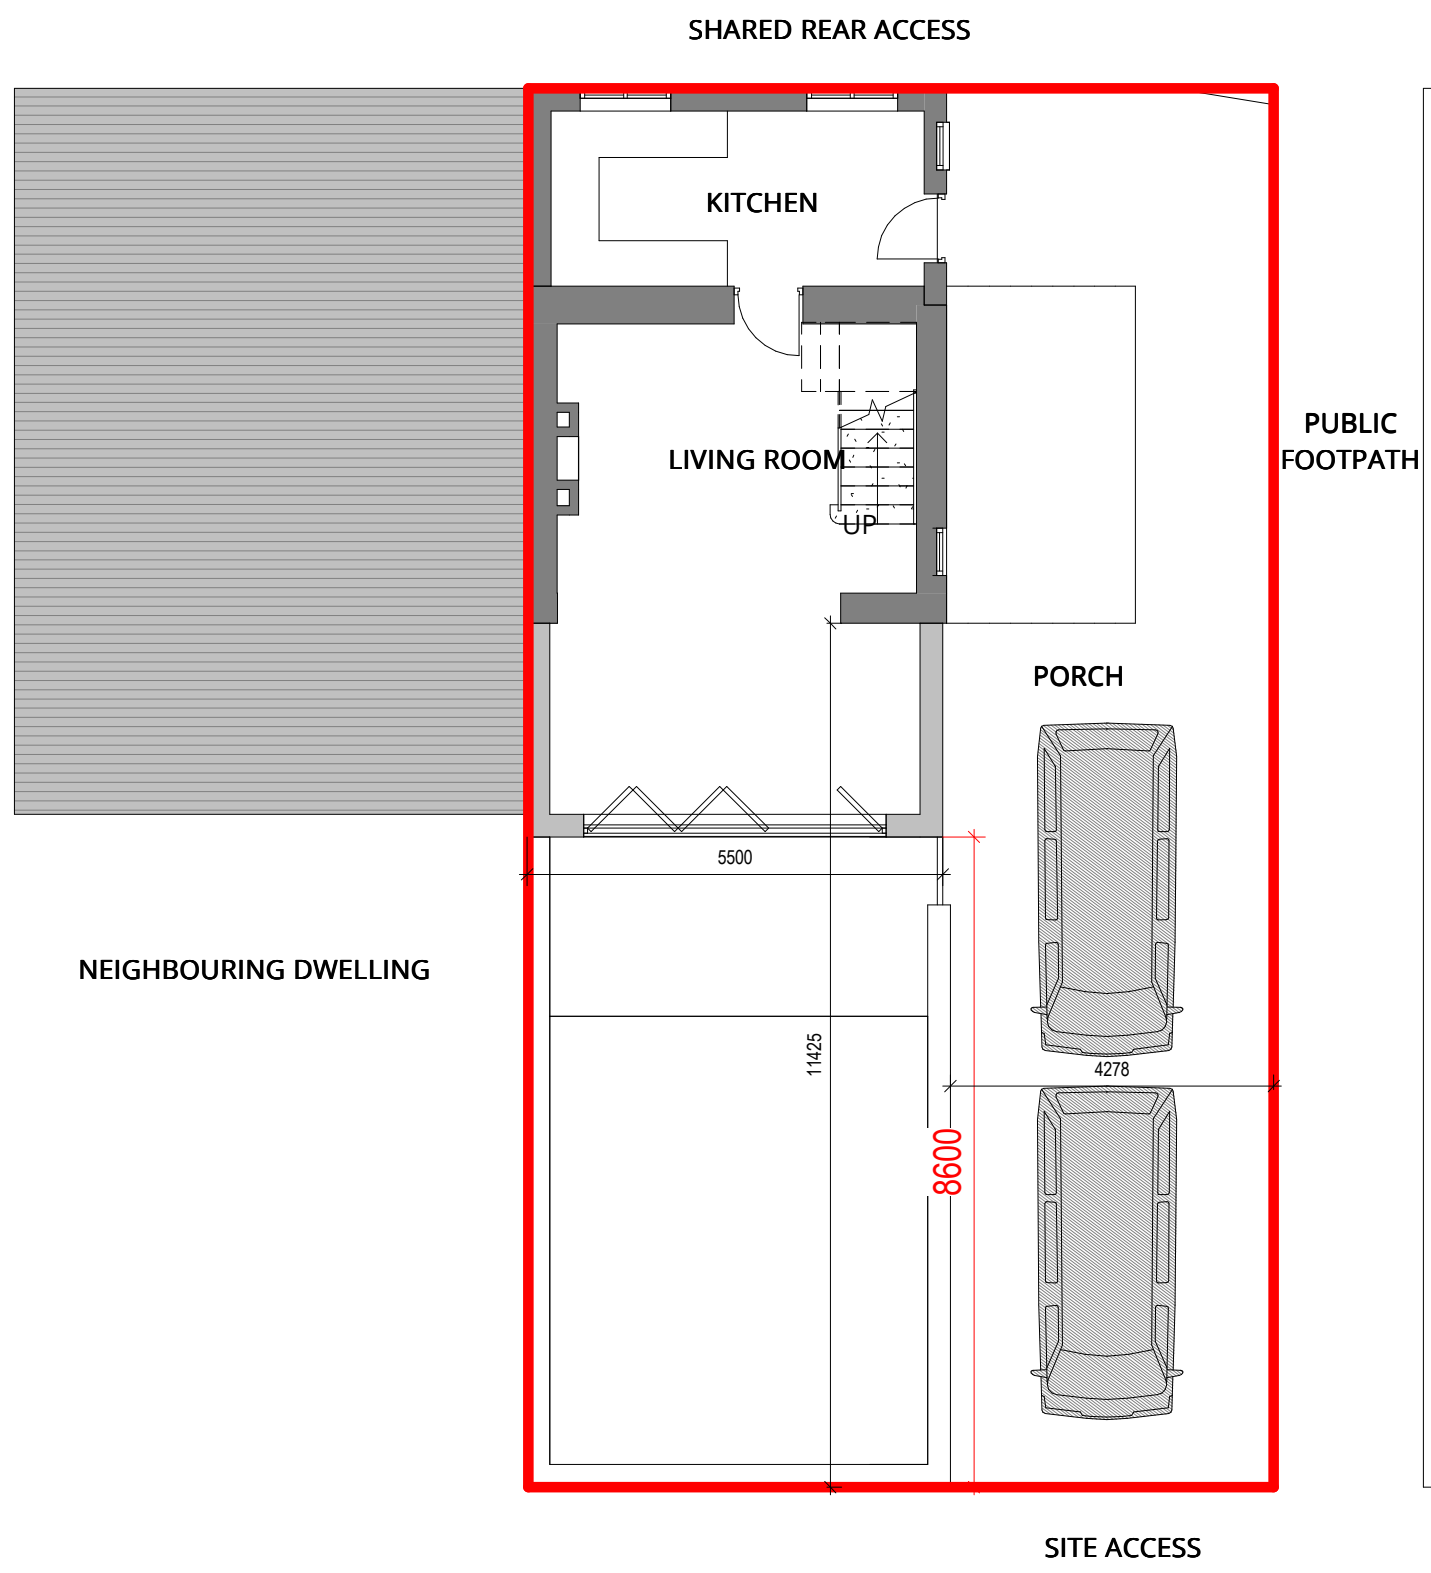


Copyright of this drawing is the property of SK-Architecture Ltd. It must not be reproduced or amended nor used in the execution of any works whether in conjunction with the proposed works for which it is prepared or otherwise without the express consent in writing of SK-Architecture Ltd.

For information only DO NOT SCALE

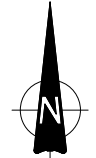

Revision	Description	Date
D02	ISSUED FOR PLANNING	29/03/22

SK ARCHITECTURE

Client **KIRSTEN HALL**

Project **1 THE DRIFT, COLLYWESTON**

Drawing **Site Block Plan as Proposed**

Scale 1 : 100 @ A3 Date 29/03/22

Project Drawing Revision
068 SKA SKA-08 00 02 D02

PLANNING