


EXISTING BLOCK PLAN


1 0 1 2 4 6 8 10 12 metres

Scale 1:200

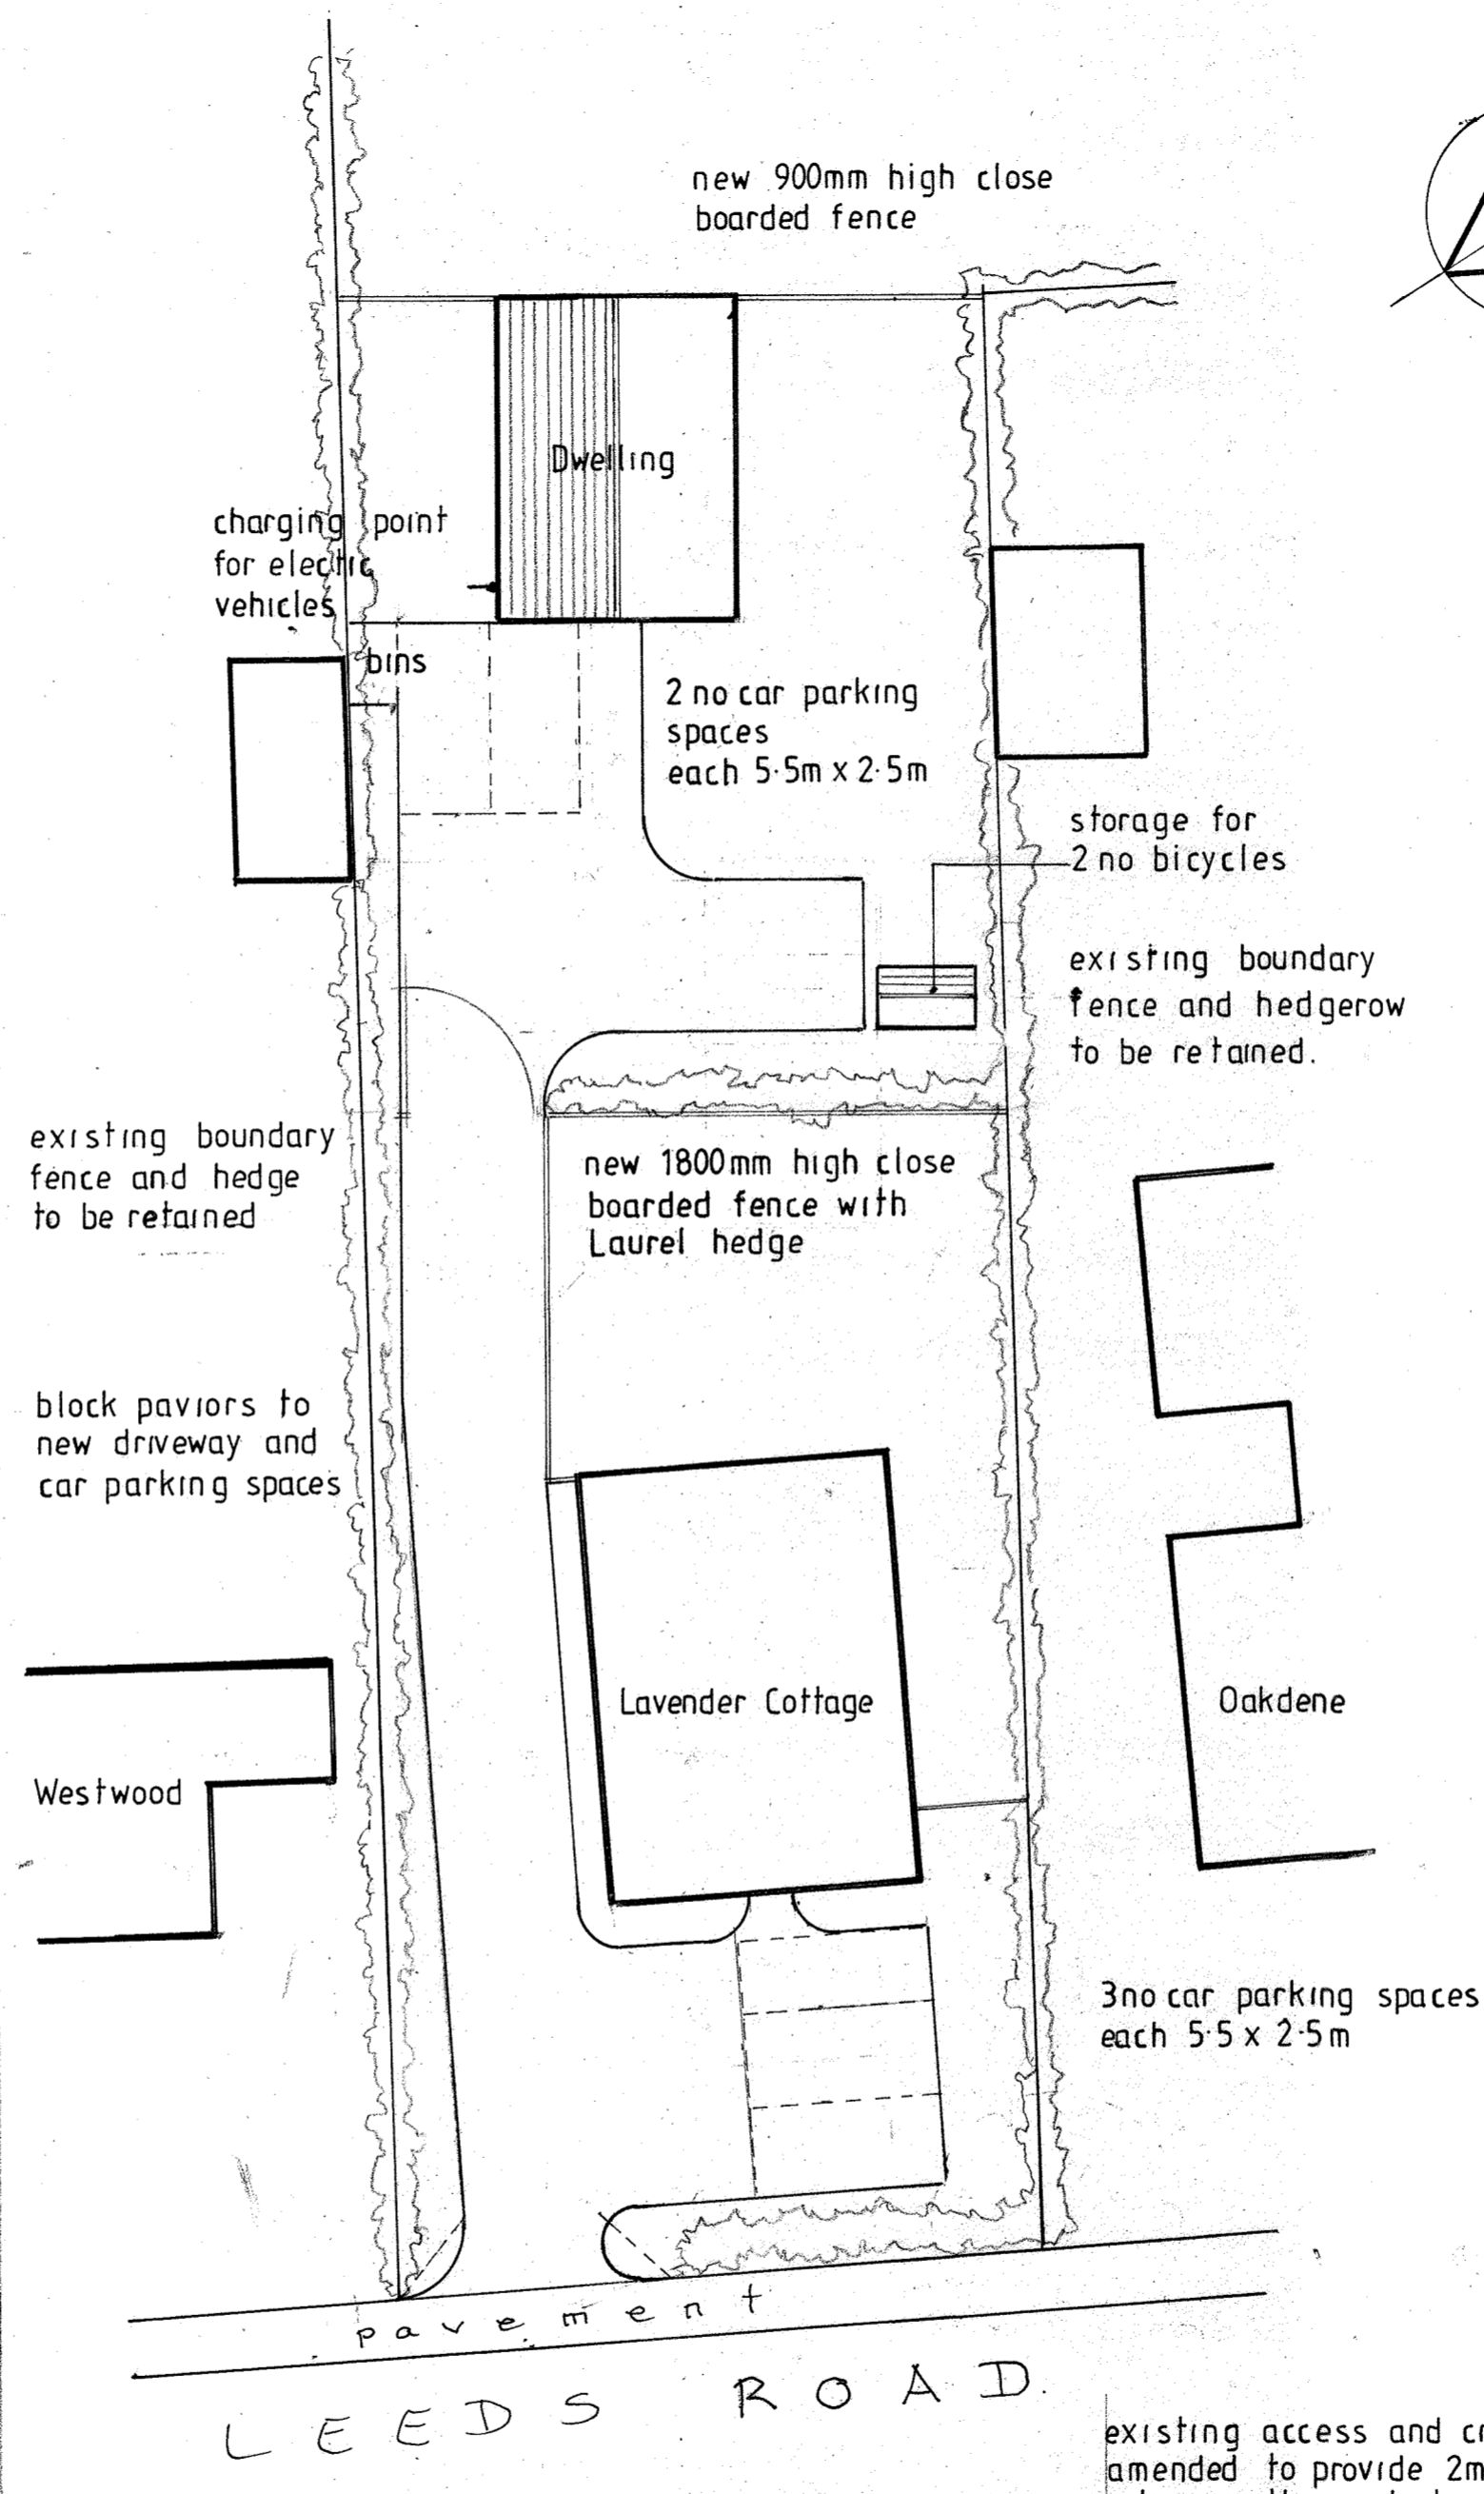

PROPOSED BLOCK PLAN

existing access and crossover amended to provide 2m x 2m vision splays with no obstructions higher than 600mm within splays and to KCC specification

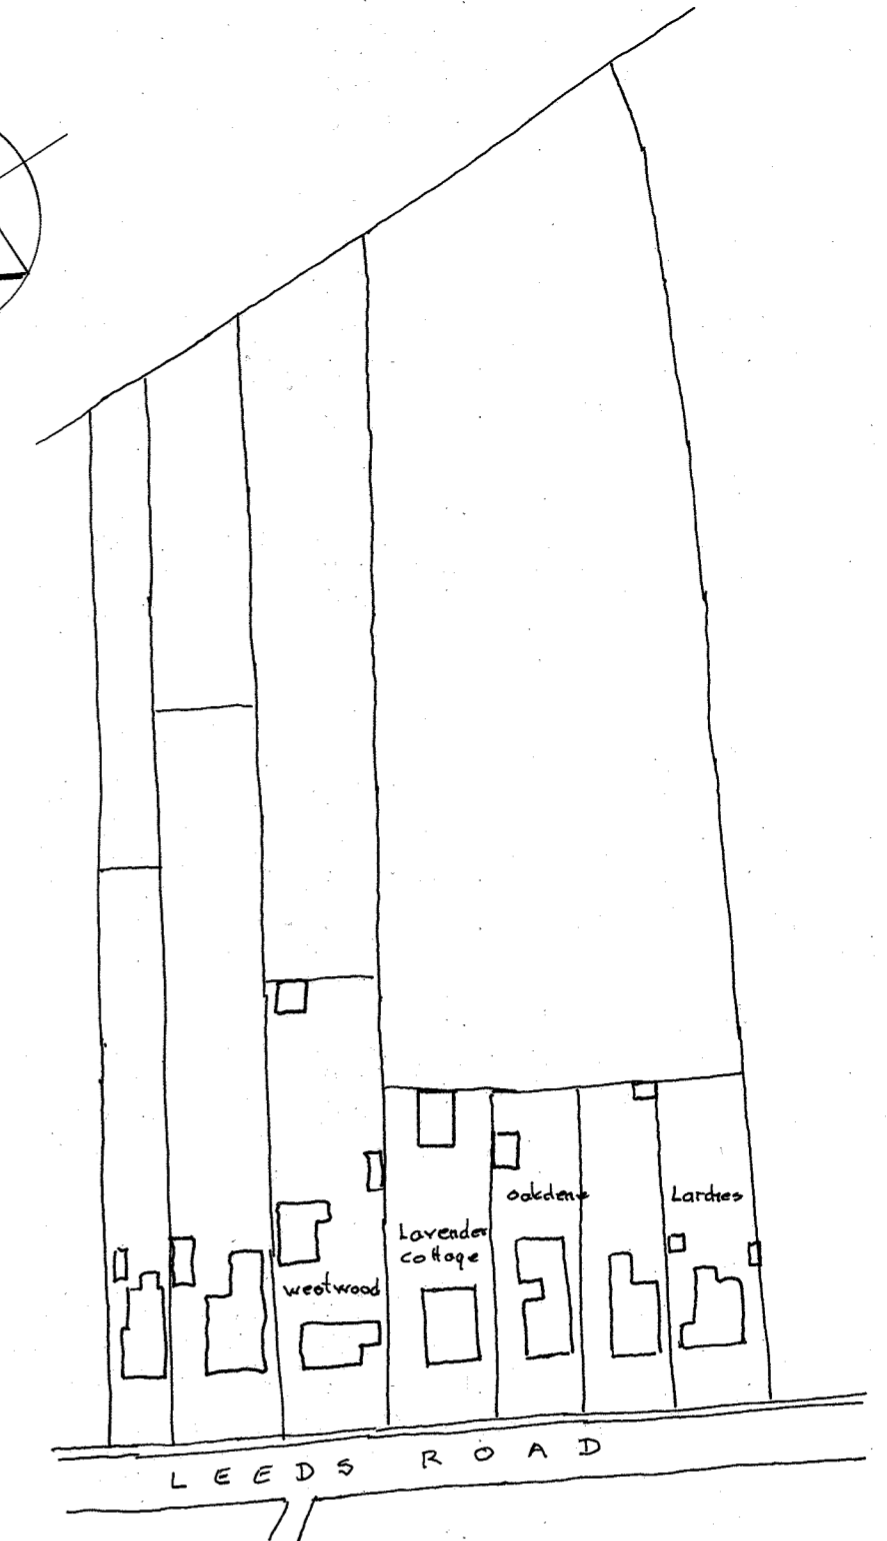

LOCATION PLAN

Scale 1:1250

PROPOSED CONVERSION

BLOCK PLAN LOCATION PLAN

BARN TO REAR OF  
LAVENDER COTTAGE  
LEEDS ROAD  
LANGLEY KENT

Miss K. Down

MICHAEL GITTINGS ASSOCIATES  
CHARTERED ARCHITECTS  
14 VALE ROAD LOOSE  
MAIDSTONE 01622 747175

Scale as shown

July 2021

2489 / 1 / -