

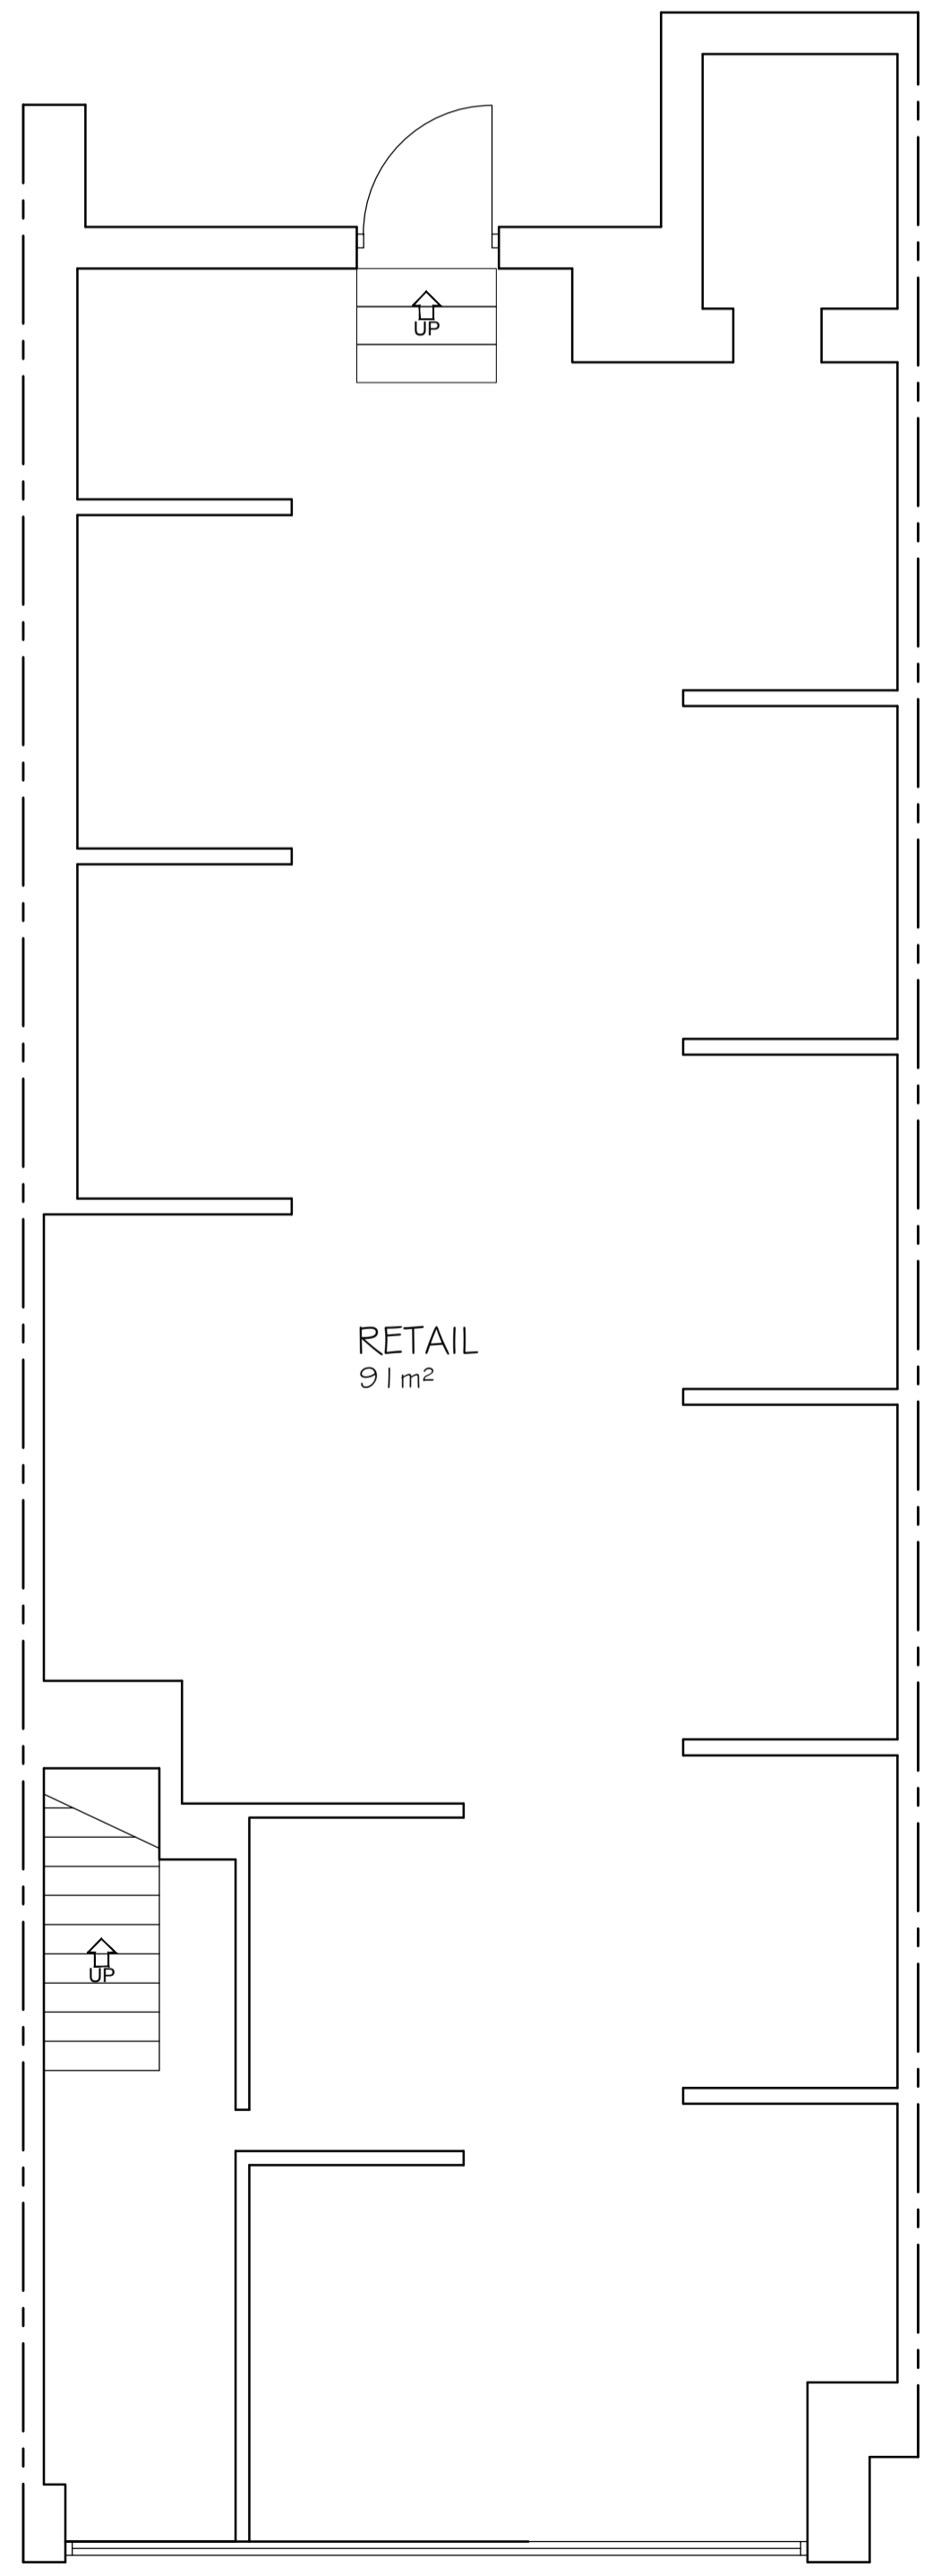


Revision  
DRAWING No. A022/048/5/01


DO NOT SCALE DIMENSIONS FROM DRAWING

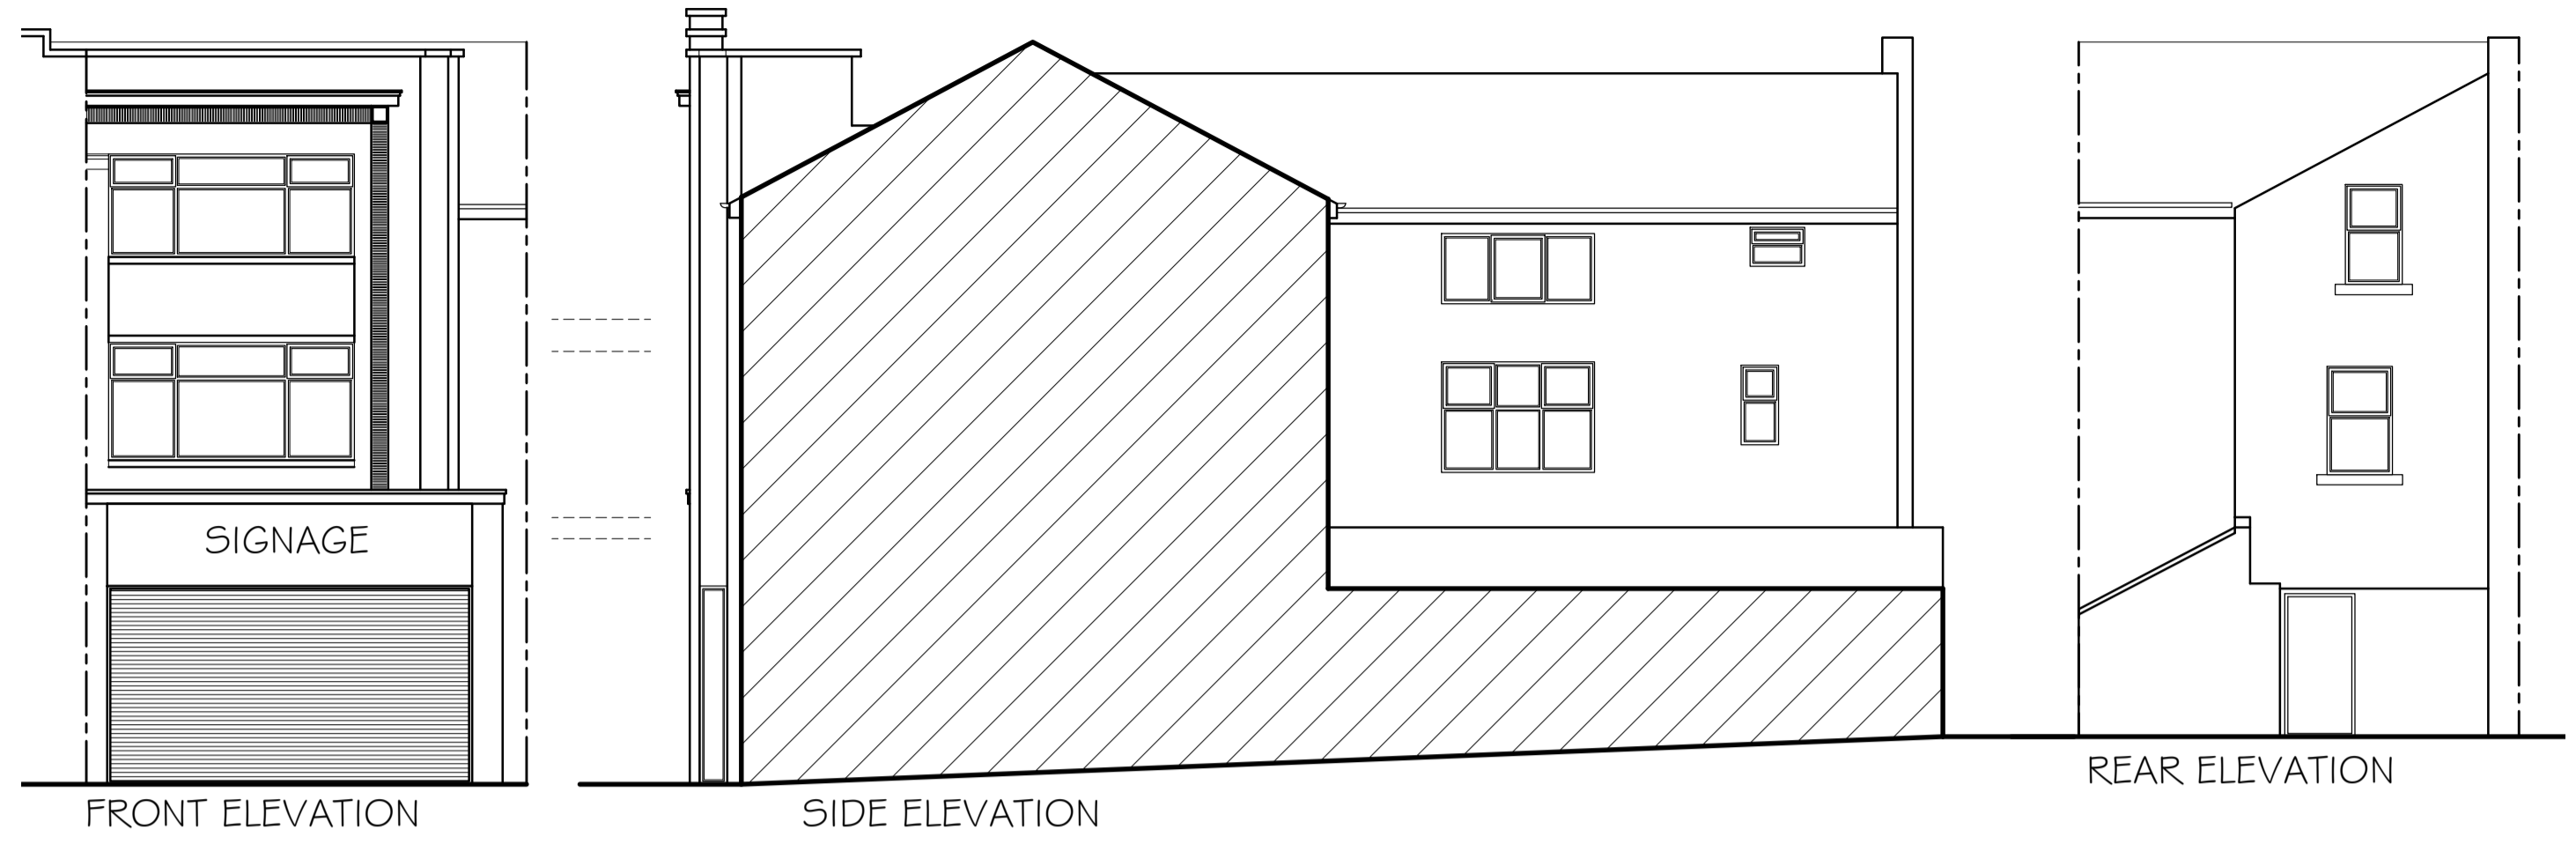

SECOND FLOOR LAYOUT  
TOTAL FLOOR AREA 100m²

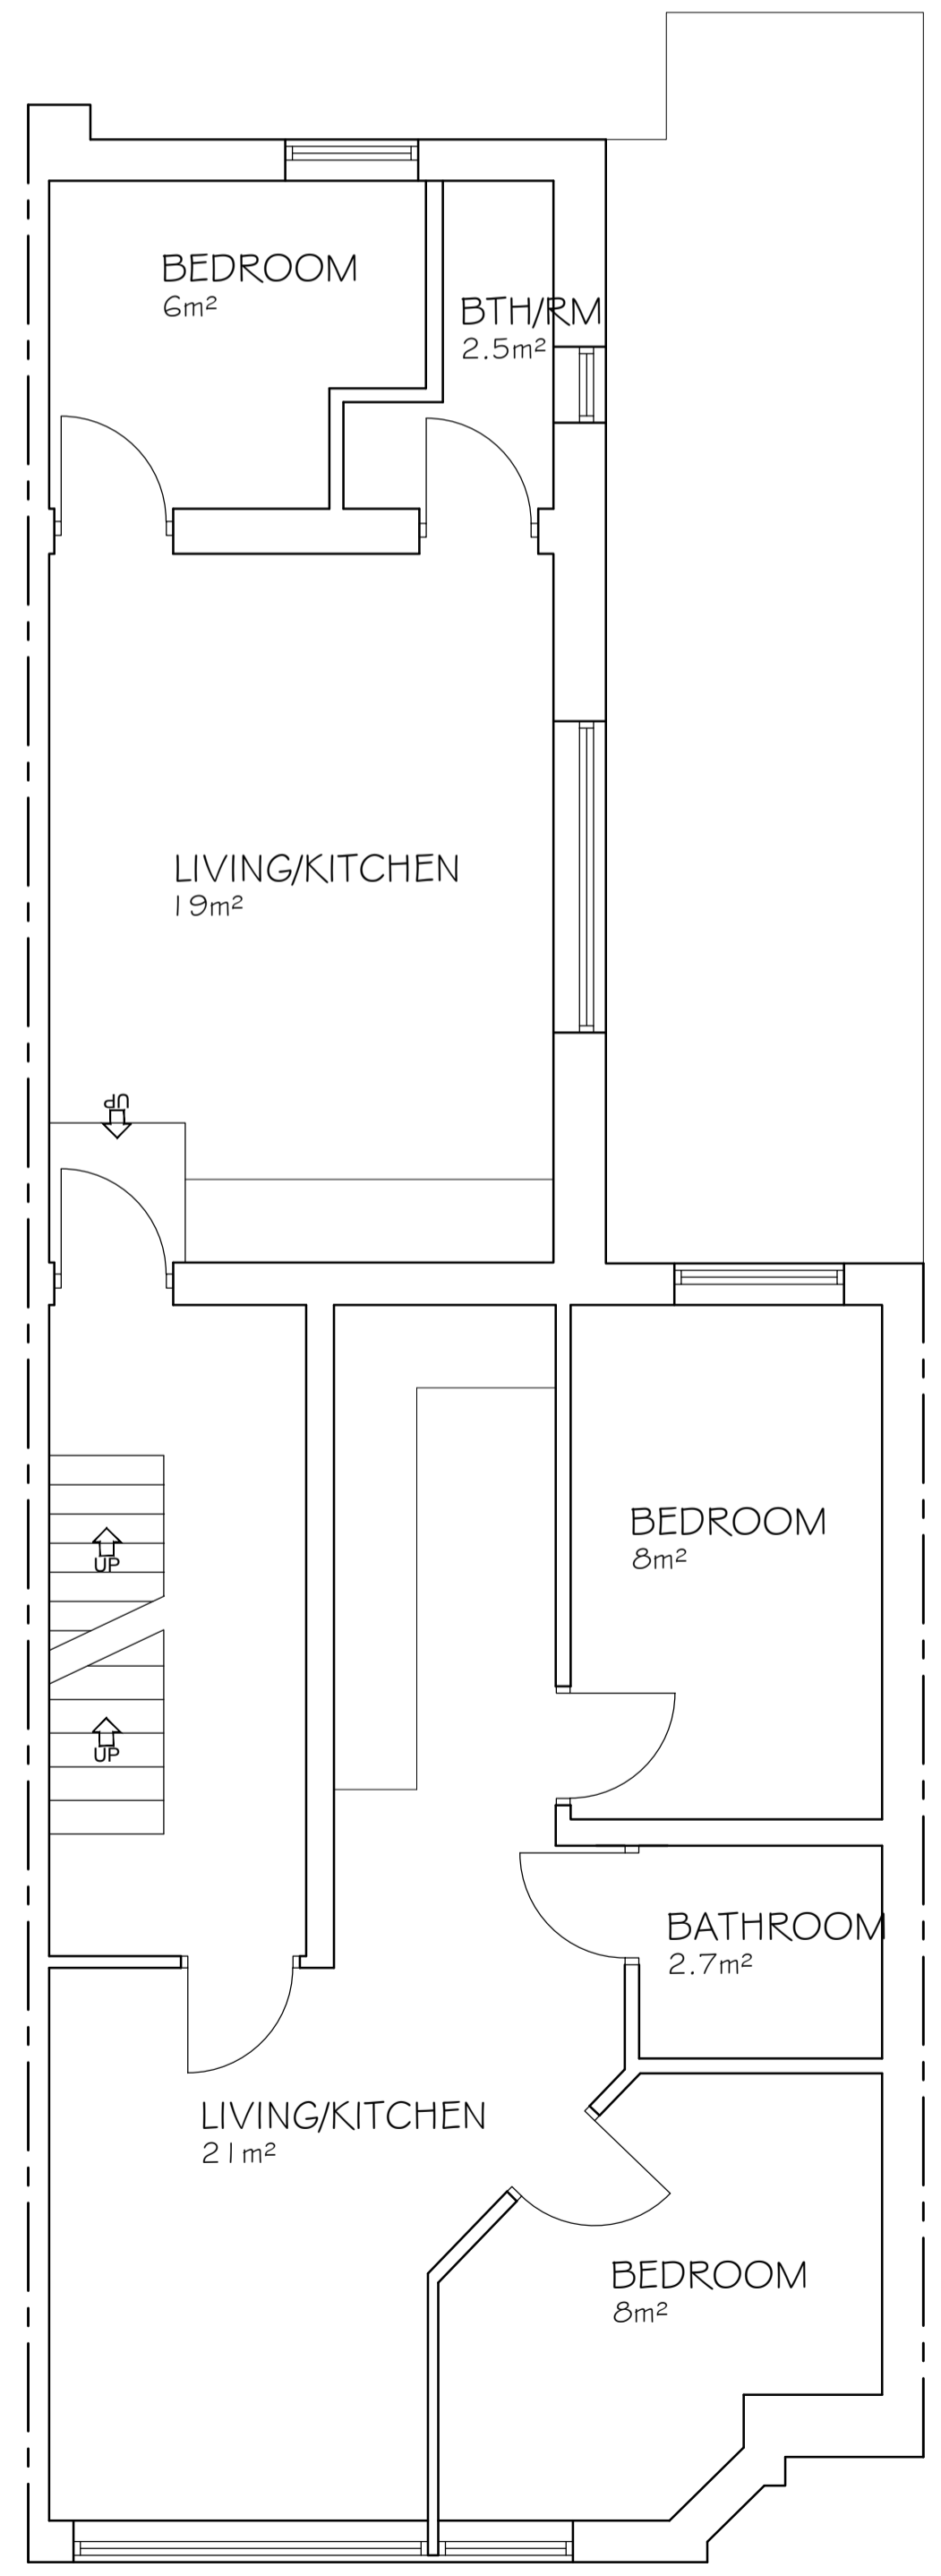

FIRST FLOOR LAYOUT  
TOTAL FLOOR AREA 82m²

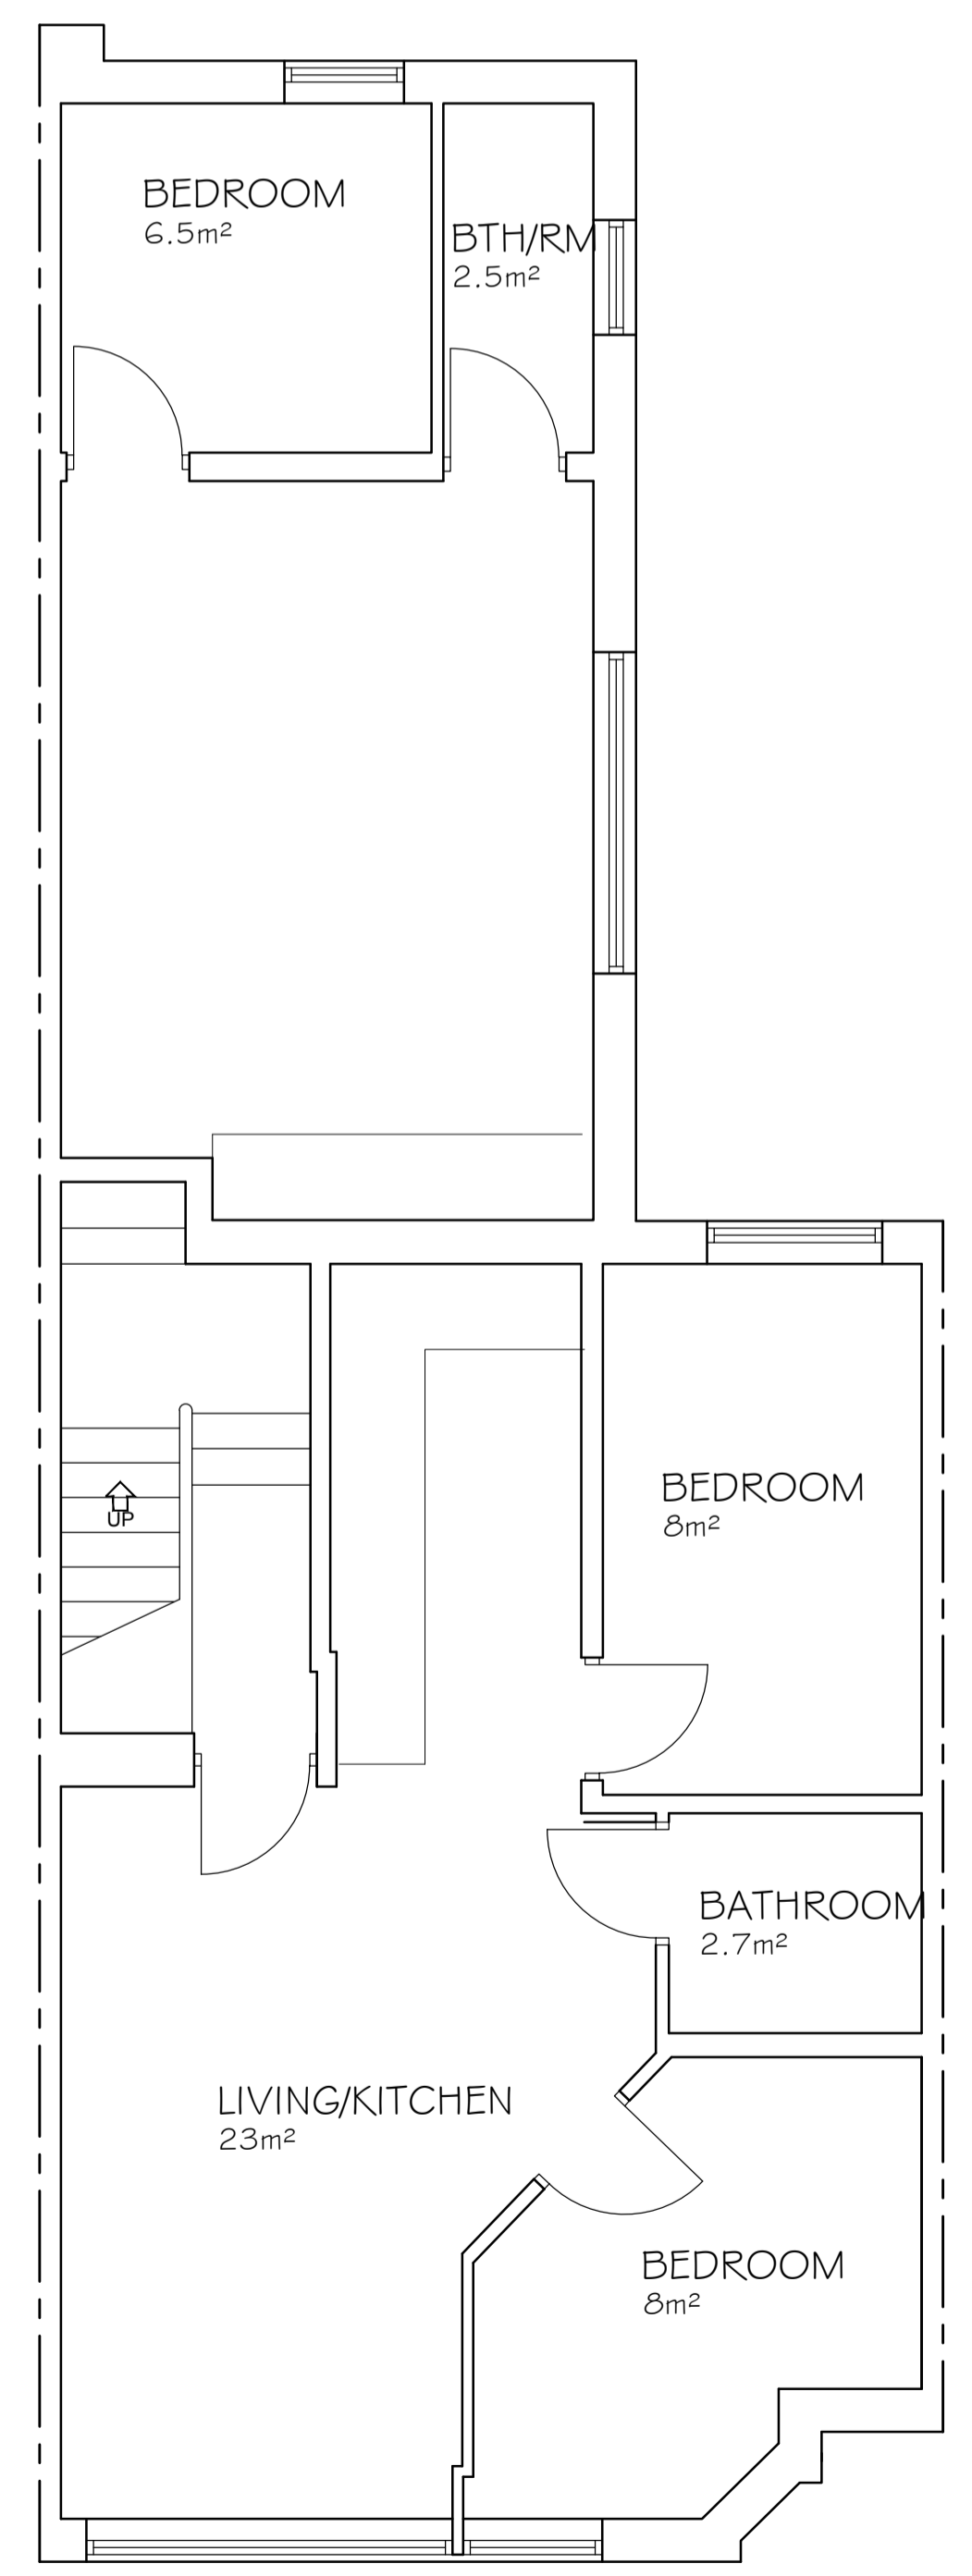

SECOND FLOOR LAYOUT  
TOTAL FLOOR AREA 82m²

NOTES

1. ALL DIMENSIONS ARE IN MILLIMETERS.
2. DO NOT SCALE FROM THIS DRAWING.
3. THIS DRAWING IS TO BE READ IN CONJUNCTION WITH ALL OTHER RELATED DRAWINGS AND DOCUMENTS. THE USER SHOULD CONSULT THE DRAWING ISSUE REGISTER FOR DETAILS.
4. THE CONTRACTOR IS TO CHECK AND VERIFY ALL DIMENSIONS ON SITE PRIOR TO COMMENCEMENT OF CONSTRUCTION WORKS.
5. THE ENGINEER/ARCHITECT SHOULD BE CONTACTED IMMEDIATELY IF THE ASSUMPTIONS USED IN THE DESIGN DIFFER TO THAT FOUND ON SITE.

CONFIGURATION
TOTAL GROUND FLOOR AREA 100m²
TOTAL FIRST FLOOR AREA 82m²
TOTAL SECOND FLOOR AREA 82m²

MATERIAL SPECIFICATION
ROOF CLADDING GREY CONCRETE TILES
EXTERNAL WALLS CREAM TILES GREY RENDER
GLAZING WHITE UPVC DOORS WHITE UPVC
FASCIA & EAVES BOARDS WHITE UPVC
RAINWATER GOODS BLACK UPVC GUTTERING BLACK UPVC DOWNPIPES
BOUNDARY WALLS ROUGH FACED RED BRICK

Rev.	Amendments	Date	By

**Keystone Design Associates Ltd.**  
 Registered Office  
 Development House  
 261 Church Street  
 Blackpool  
 FY1 3PB  
 Tel. No. 01253 649040  
 Fax. No. 01253 752901  
 Email : info@keystonedesign.co.uk

PROJECT ADDRESS: 84 TOPPING STREET, BLACKPOOL, FY1 3AD

PROJECT TITLE: SHOP FRONT, RESTAURANT & 2 NO FLATS

DRAWING TITLE: EXISTING SURVEY

Client: MR TAHIR RAHMEN Scales@A1 1:50/100

Drawn: JCH Checked: Date: 15-03-22

DRAWING No. A022/048/5/01 Revision

THIS DRAWING & CONTENTS ARE THE PROPERTY OF KEYSTONE DESIGN ASSOC LTD. UNAUTHORISED REPRODUCTION OF THE WHOLE OR ANY PART THERE OF INFRINGES COPYRIGHT AND MAY LEAD TO PROSECUTION OR CIVIL PROCEEDINGS.  
 H:\Documents\Drawings\2022\TOPPING STREET 84