




ELEVATION 5

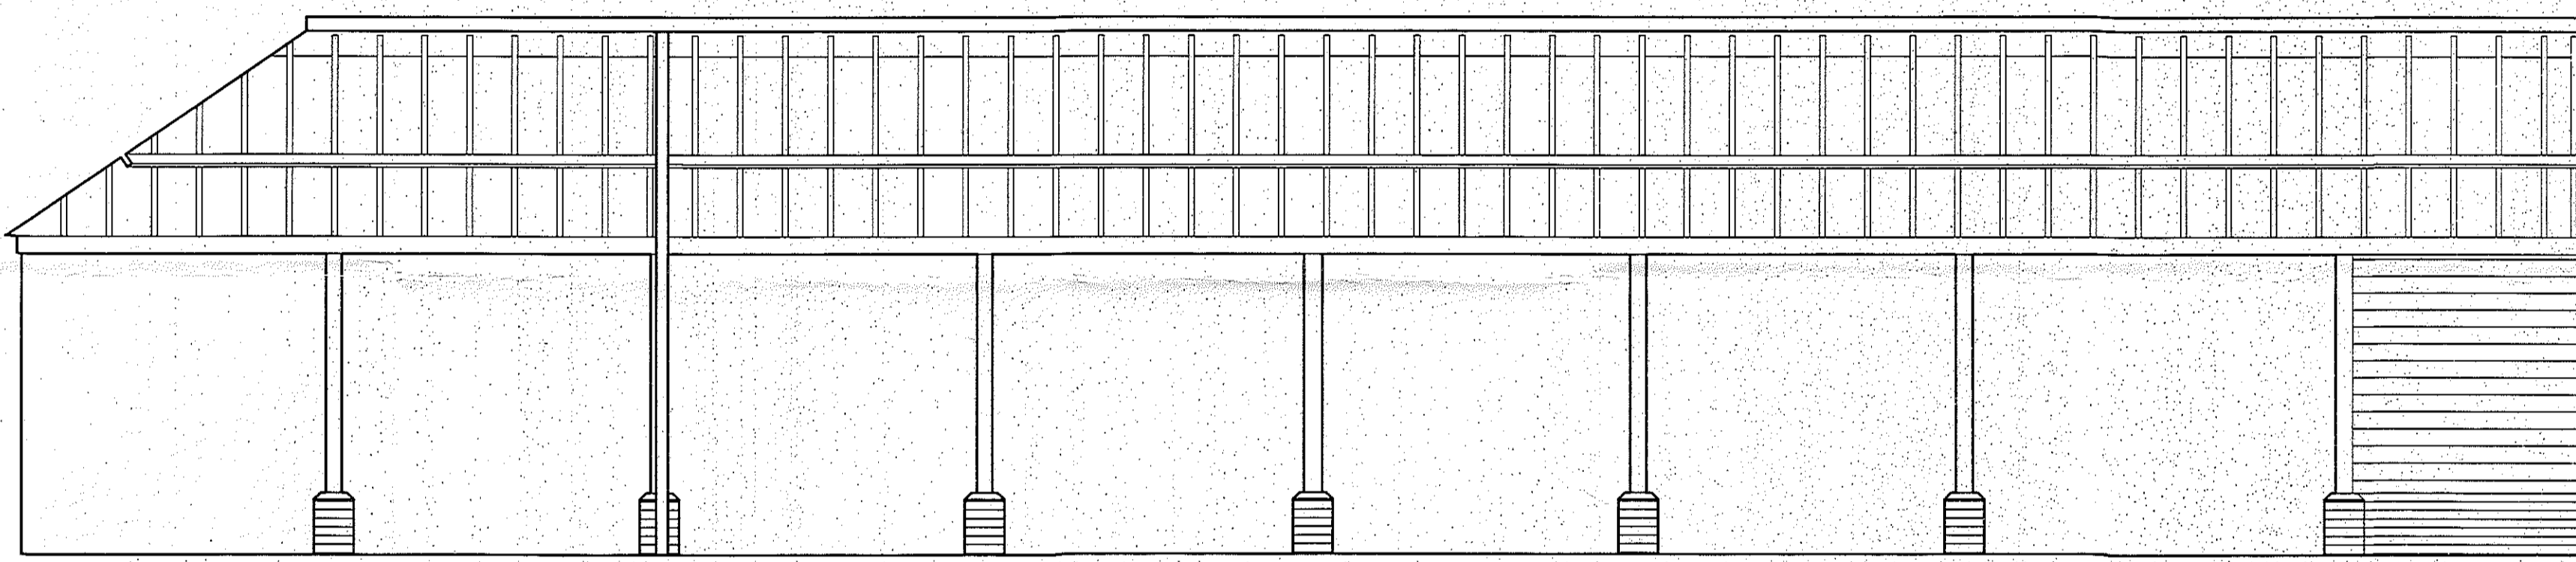

ELEVATION 6

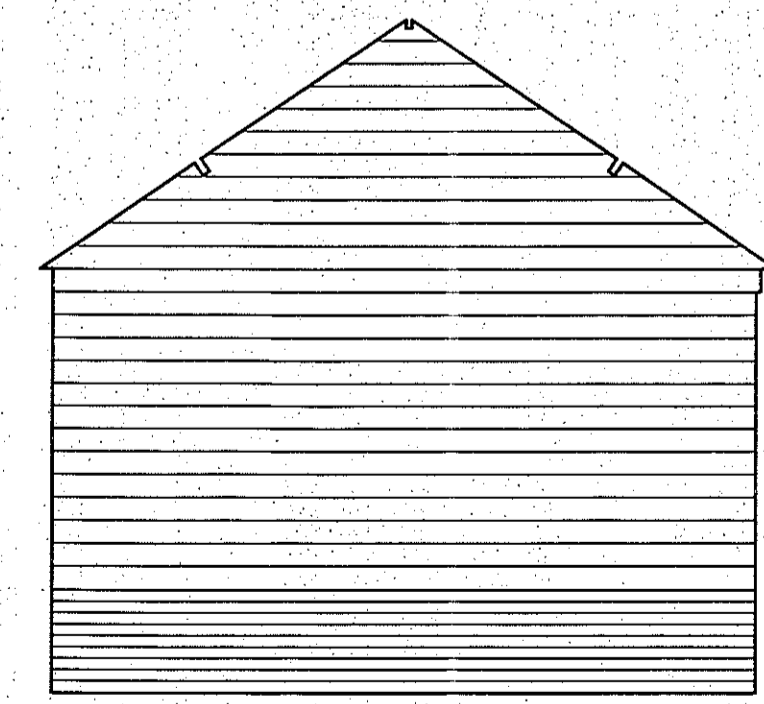

ELEVATION 7

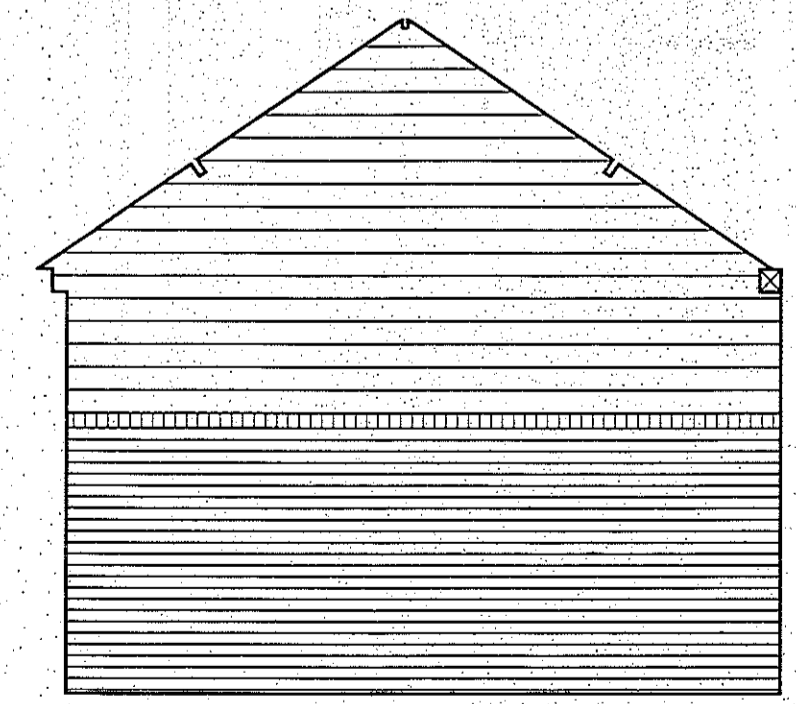

ELEVATION 8

INTERNAL ELEVATIONS 1/50 © A1

<p><b>dean jay pearce</b>          architectural design &amp; planning ltd          2 / 3 Milestone, Hall Street, Long Melford          Sudbury, Suffolk, CO10 9HZ          T: 01787-378797 E: dean_pearce@live.co.uk</p>		
<p><b>Project:</b>          Proposed conversion of existing (part converted) barn.</p>		
<p><b>Site Address:</b>          Trucketts Hall, Boxted, Suffolk, IP29 4LJ</p>		
<p><b>Applicant:</b>  <b>Mr &amp; Mrs G Willemsen</b></p>		
<p><b>Drawing title:</b>          SURVEY DRAWING : INTERNAL ELEVATIONS          (SHEET 2)</p>		
<p>scale: 1/50 (A1)          date: 07 / 2020          drawn: djp          checked:</p>	<p>drg no:  <b>20/64/06</b></p>	<p>rev:</p>
<p><small>Do not scale this drawing. Use figured dimensions only. Contractor to set out all of the works prior to commencement and report any omissions / discrepancies immediately. Scales shown on this drawing are at A1 sheet size.</small></p>		
<p><small>This drawing &amp; information are Copyright. ©</small></p>		