




Section A-A

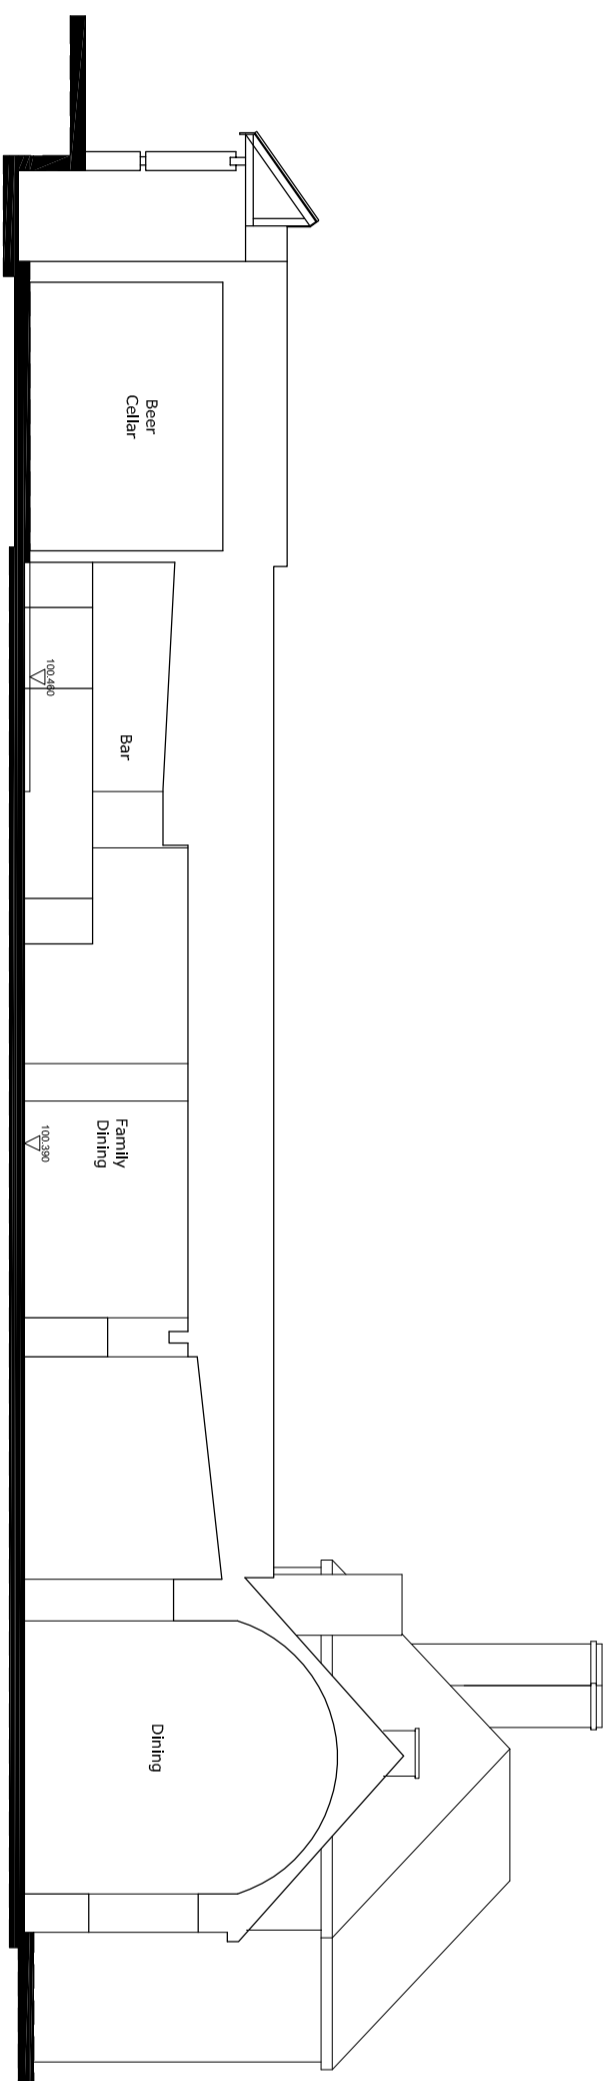

Section B-B

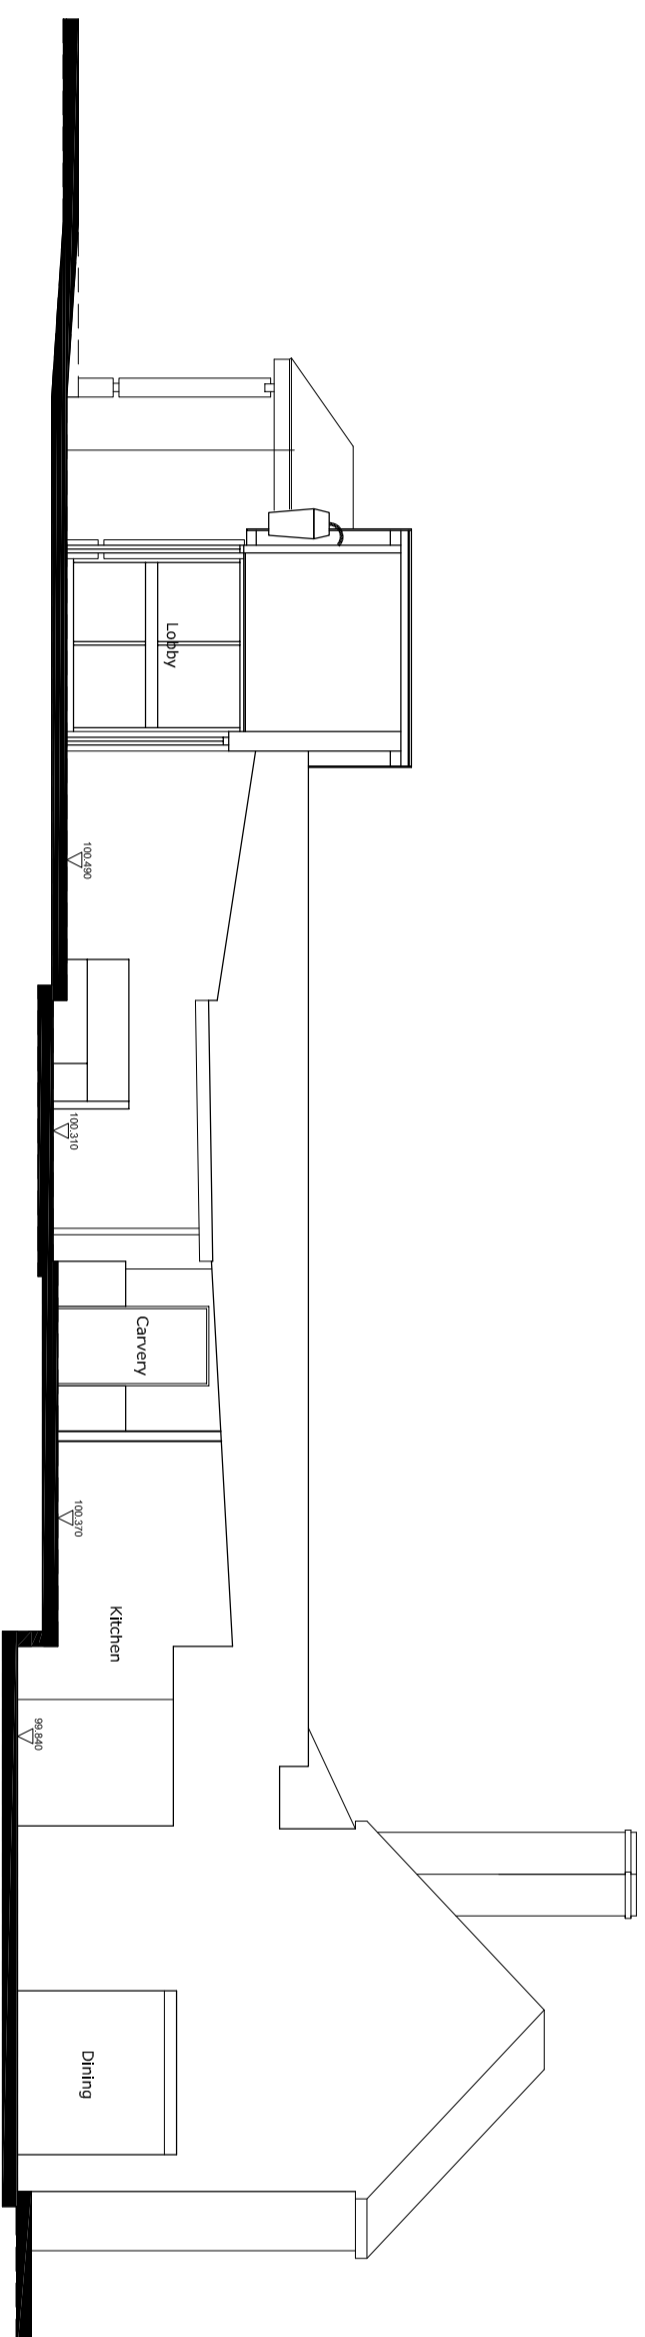

Section C-C

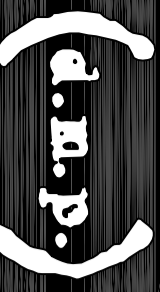 <b>designmanagementpartnership</b> 8 trade street, cardiff, cf10 5dt T +44(0)29 2064 4829 F +44(0)29 2064 4831 E mail@designmanagementpartnership.com	notes	rev	date	revision notes	#-title	scale @ A2	drawn	check	date	status	job no	rev			
	5m @ 1:100 2.5m @ 1:50	A	26.03.17	Updated to suit proposed plans	d	1:100	d	-	14.07.17	Planning	16.011	A			
					<p>Figured dimensions to be used in preference to scaled sizes          work and any discrepancies reported to the architect          Drawings to be read in conjunction with Structural Engineers and          other consultants drawings.</p> <p>This drawing is the property of <b>designmanagementpartnership</b>.          Copyright is reserved by them and the drawing is loaned on the          condition that it is not copied, reproduced, retailed or disclosed to          any unauthorised person without the written consent of  <b>designmanagementpartnership</b>.</p>	<table border="1"> <tr> <td>title</td> <td>Proposed Sections</td> </tr> <tr> <td>client</td> <td>Cat S Fiddle Exeter for Str Austell Brewery</td> </tr> </table>		title	Proposed Sections	client	Cat S Fiddle Exeter for Str Austell Brewery	<table border="1"> <tr> <td>drawing number</td> <td>230</td> </tr> </table>		drawing number	230
title	Proposed Sections														
client	Cat S Fiddle Exeter for Str Austell Brewery														
drawing number	230														