




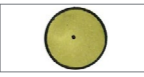


Key:

-  Proposed trees- species shown are indicative only. Precise species to be confirmed at detailed design stage
-  Retained trees- to be confirmed at detailed design stage. Replacement trees to be planted in these locations if retention is not possible
-  Removed trees- in accordance with information shown on topographic survey
-  Permeable paved parking bays



PROPOSED HEDGES

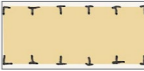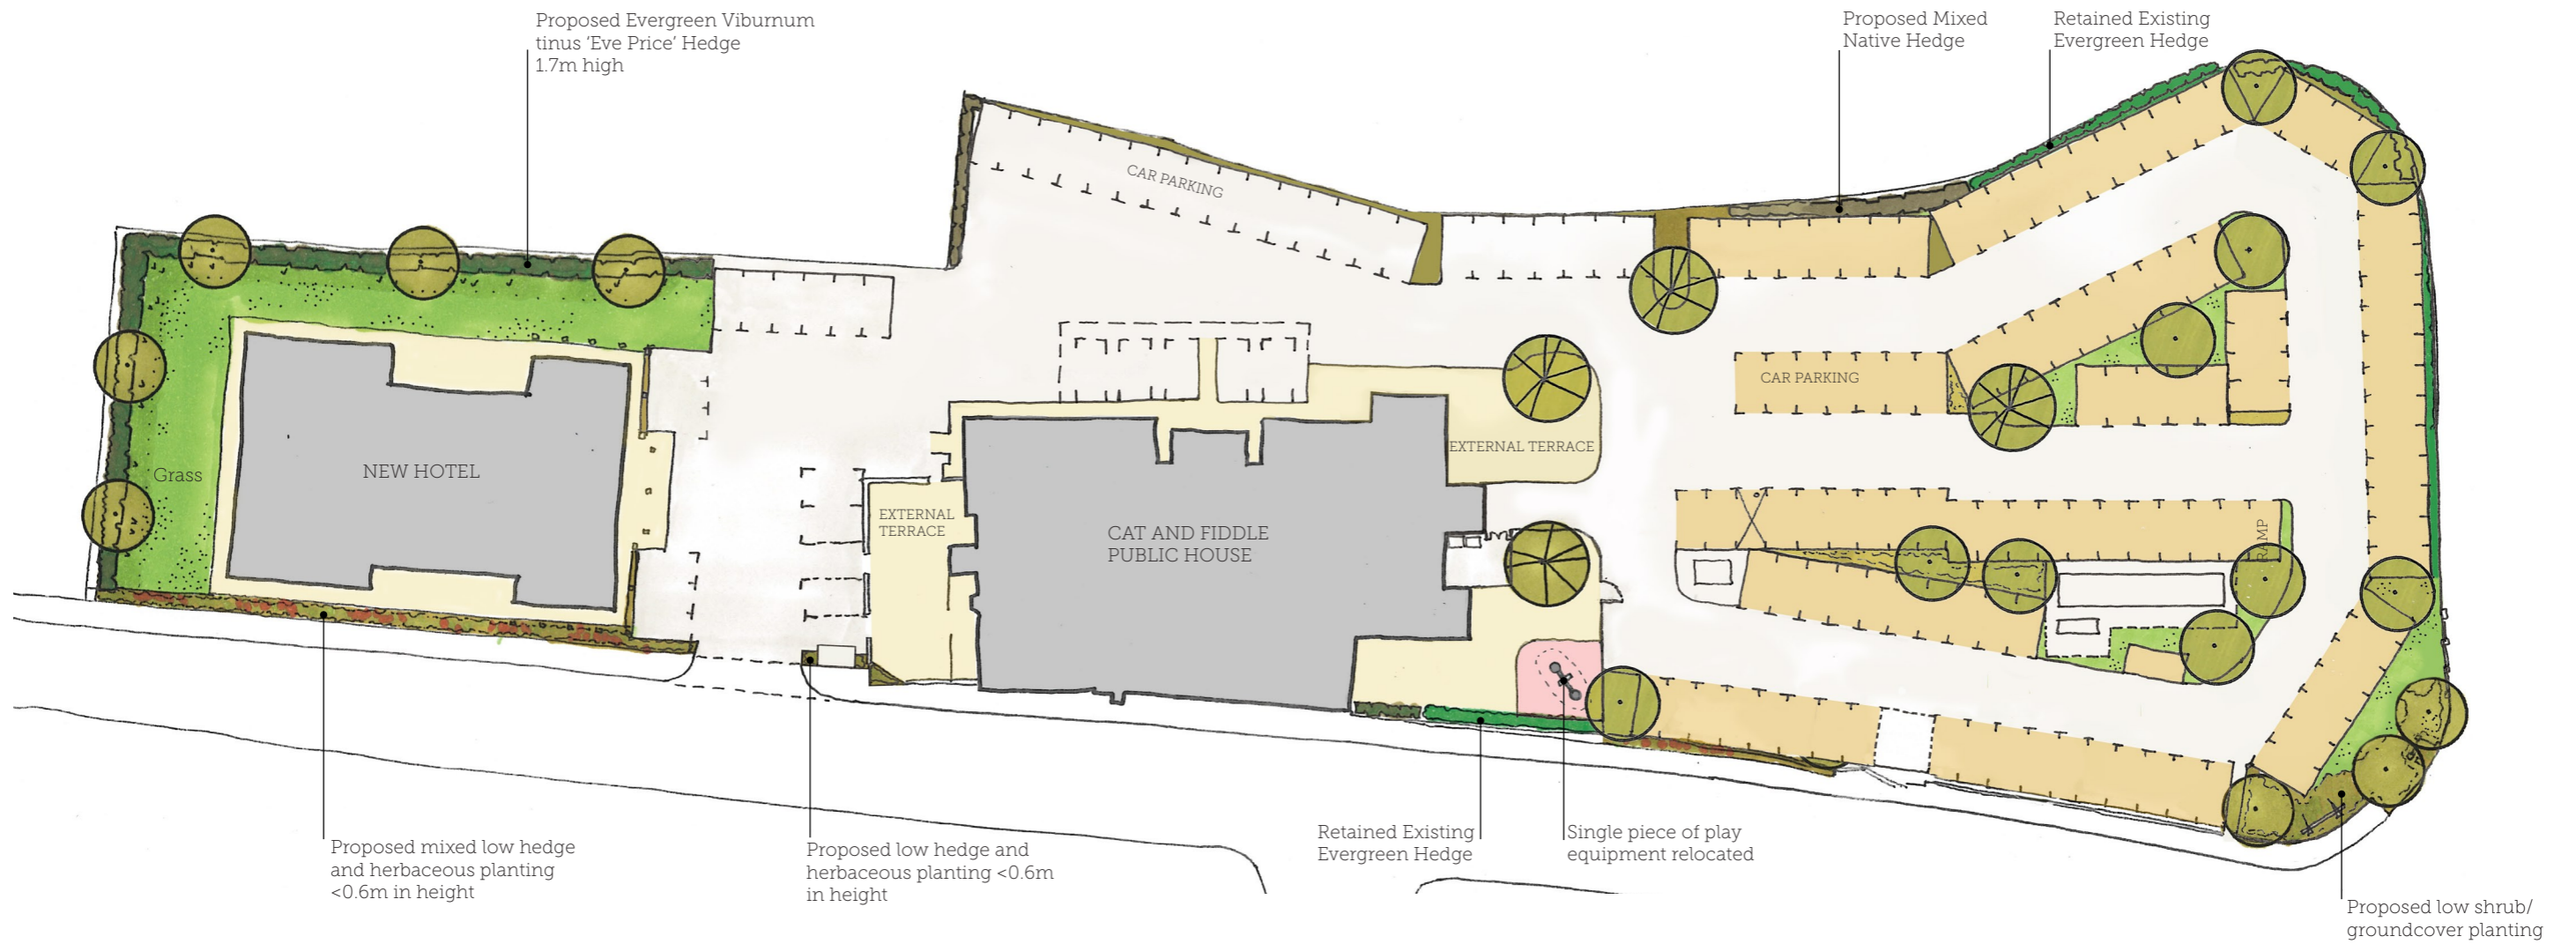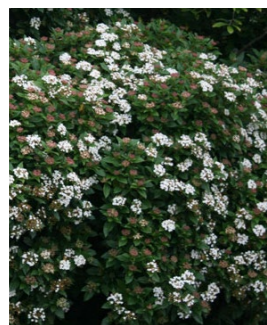

Viburnum tinus 'Eve Price' Hedge



Mixed Native Hedge

PROPOSED TREE SPECIES-EXAMPLES



Acer campestre



Quercus robur