




Section AA

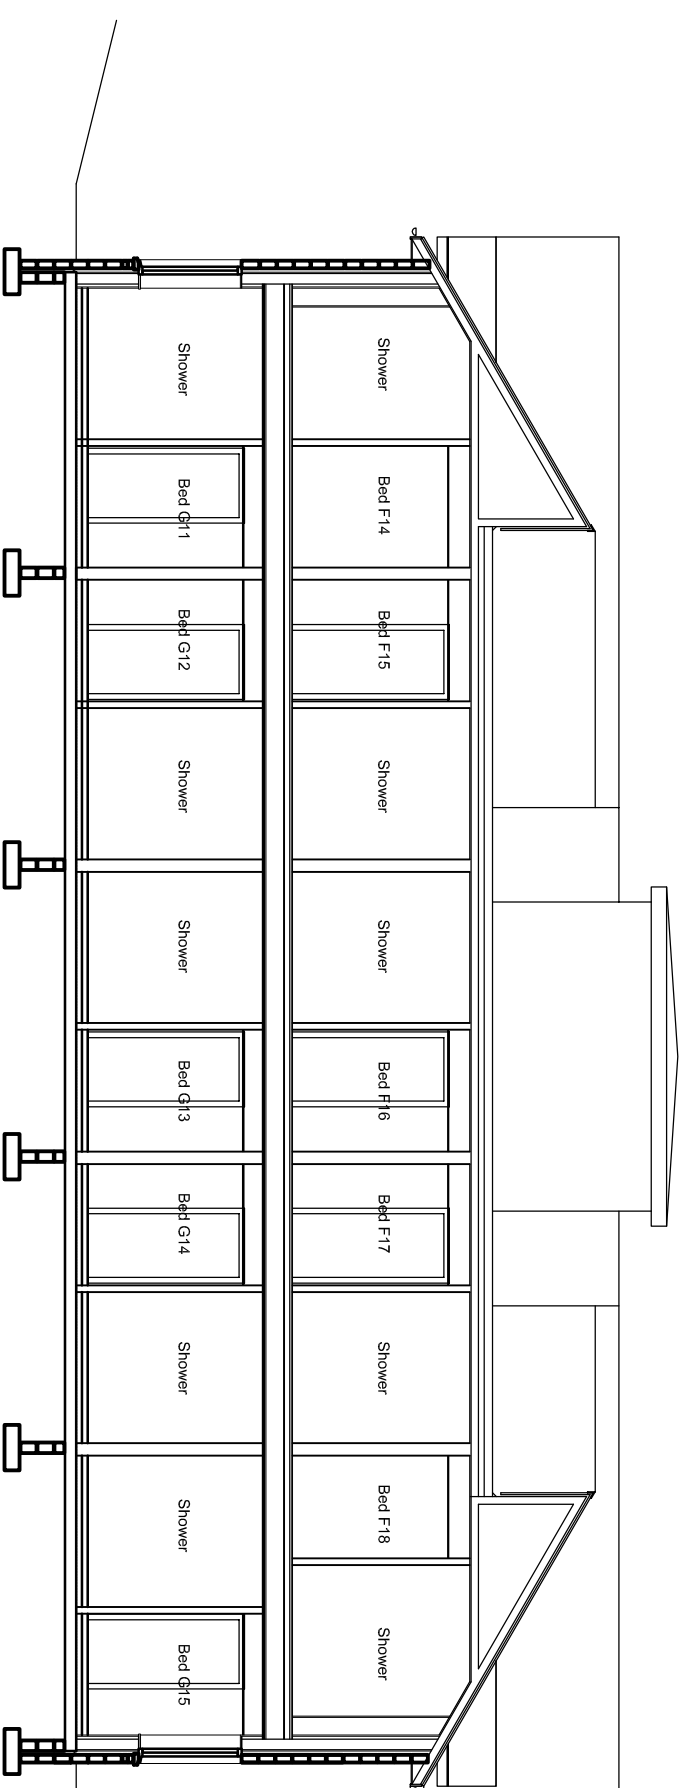

Section BB

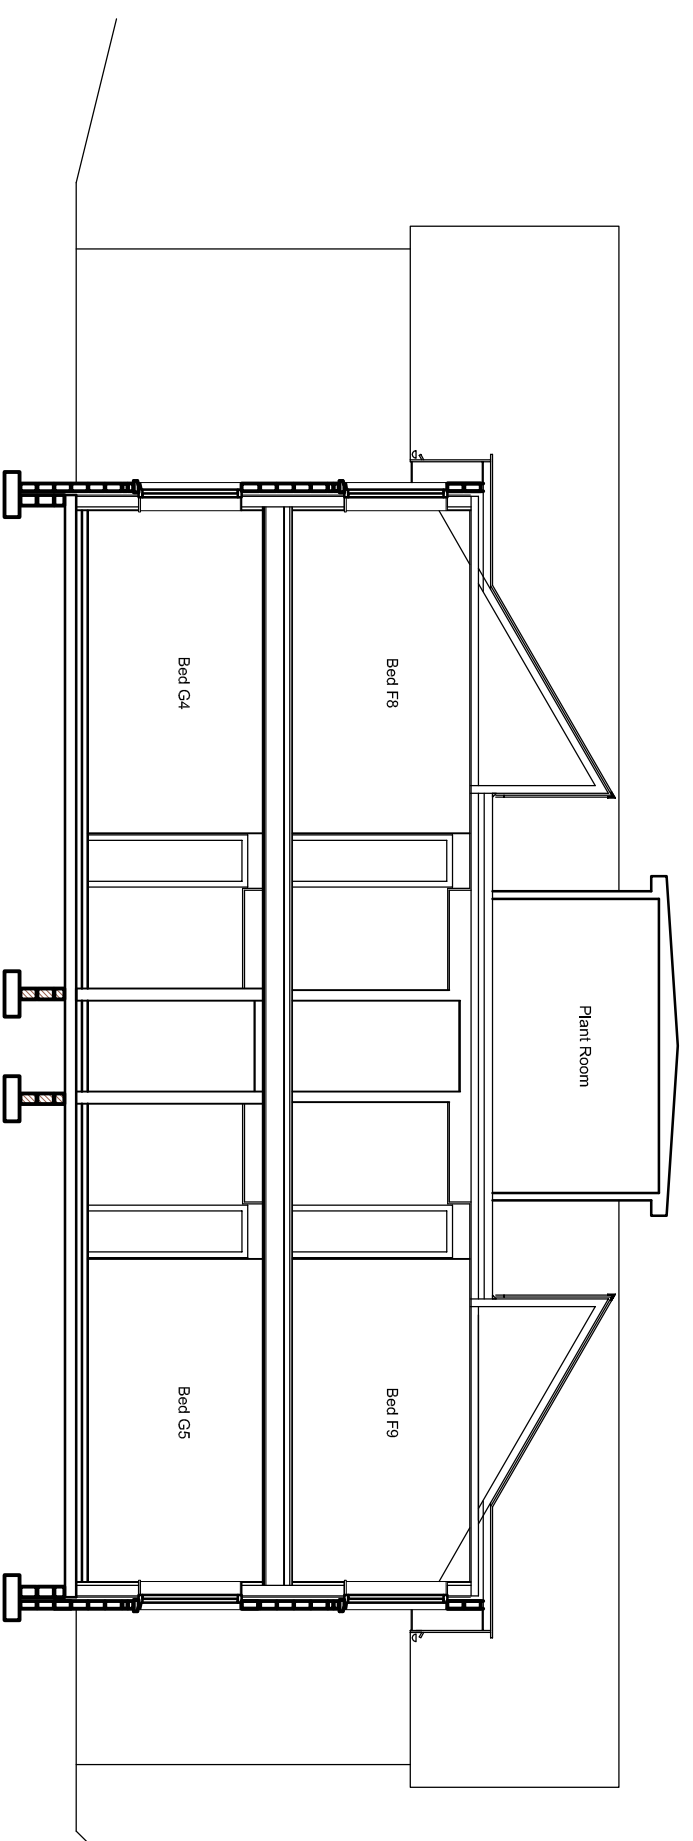

Section CC

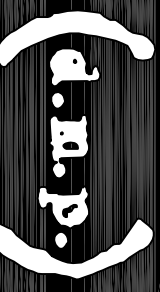		<b>designmanagementpartnership</b> 8 trade street, cardiff, cf10 5dt T +44(0)29 2064 4829 F +44(0)29 2064 4831 E mail@designmanagementpartnership.com		notes 5m @ 1/100 2.5m @ 1/50	rev A	date 26.03.17	revision notes Updated to suit proposed plans	title Proposed Sections	scale @ A2 1/100	drawn d	check -	date 14.07.17	status Planning	job no 16.011	rev A
This drawing is the property of <b>designmanagementpartnership</b> . Copyright is reserved by them and the drawing is issued on the condition that it is not copied, reproduced, retailed or disclosed to any unauthorised person either wholly or in part without the consent of <b>designmanagementpartnership</b> .								Proposed Sections		Cat S Fiddle Exeter for Str Austell Brewery		<b>231</b> drawing number			