



04 External Machine Detail Plan  
1:25@A3

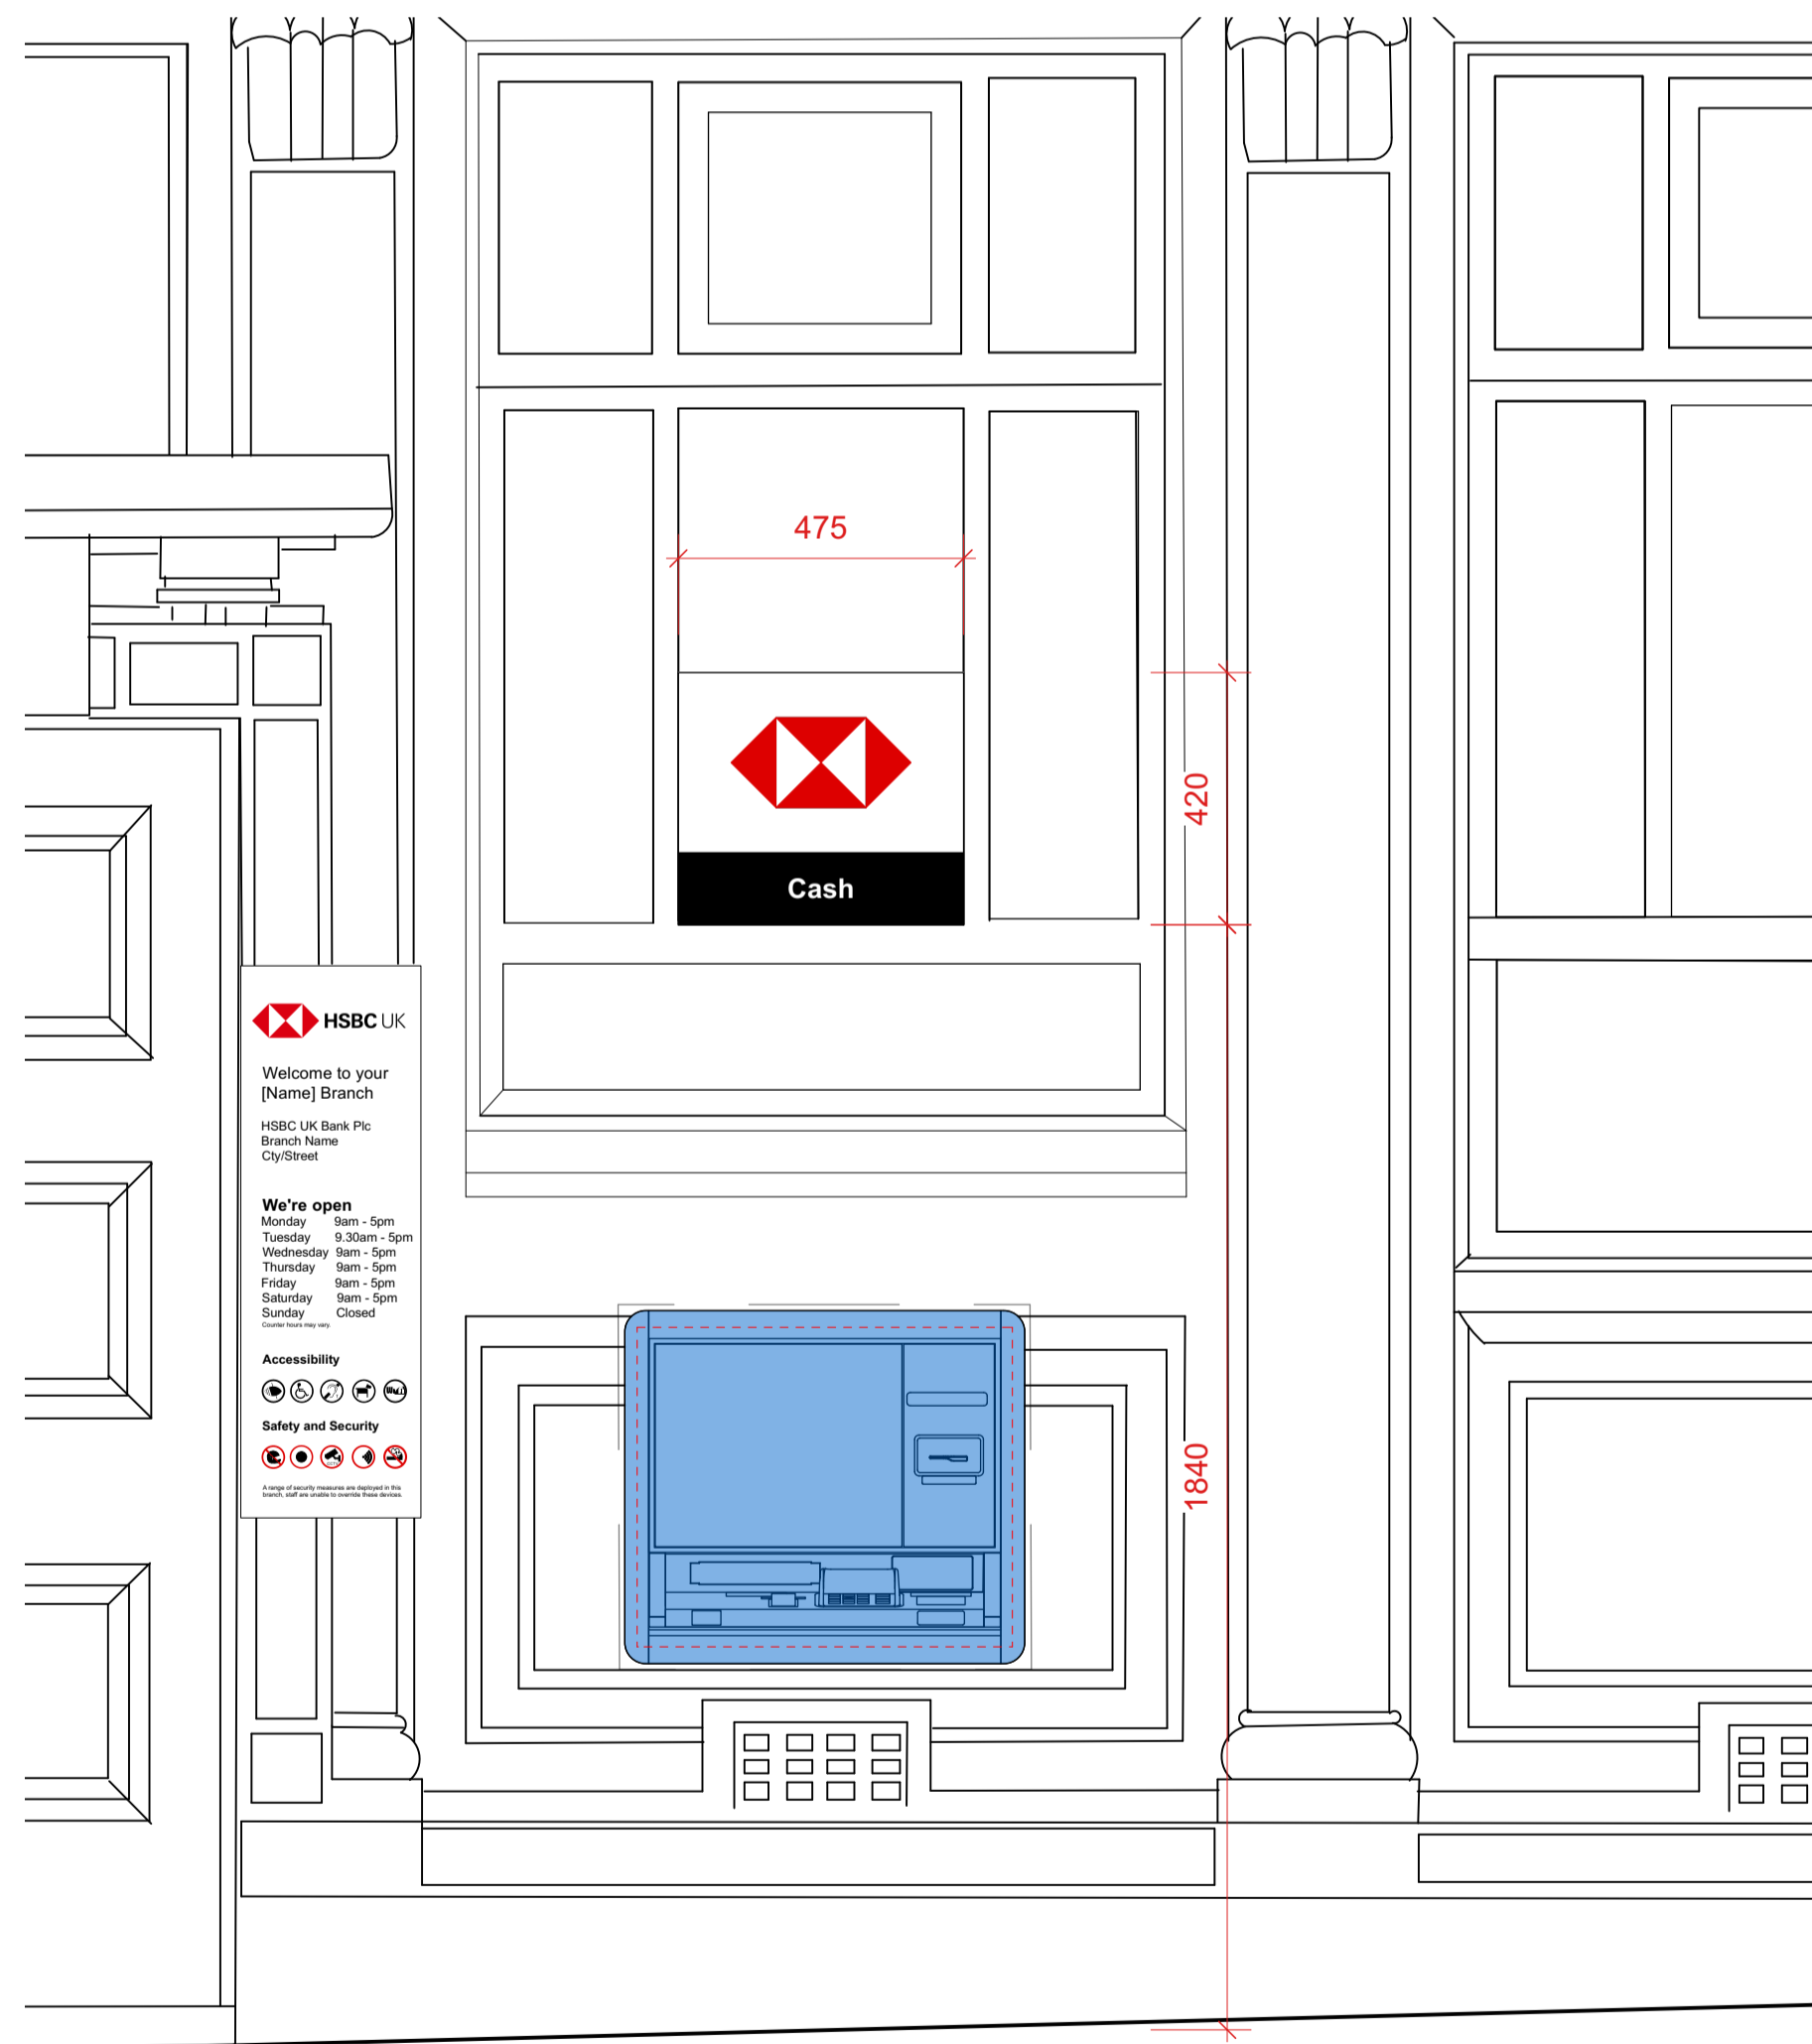

06 External Machine Detail Elevation  
1:25@A3

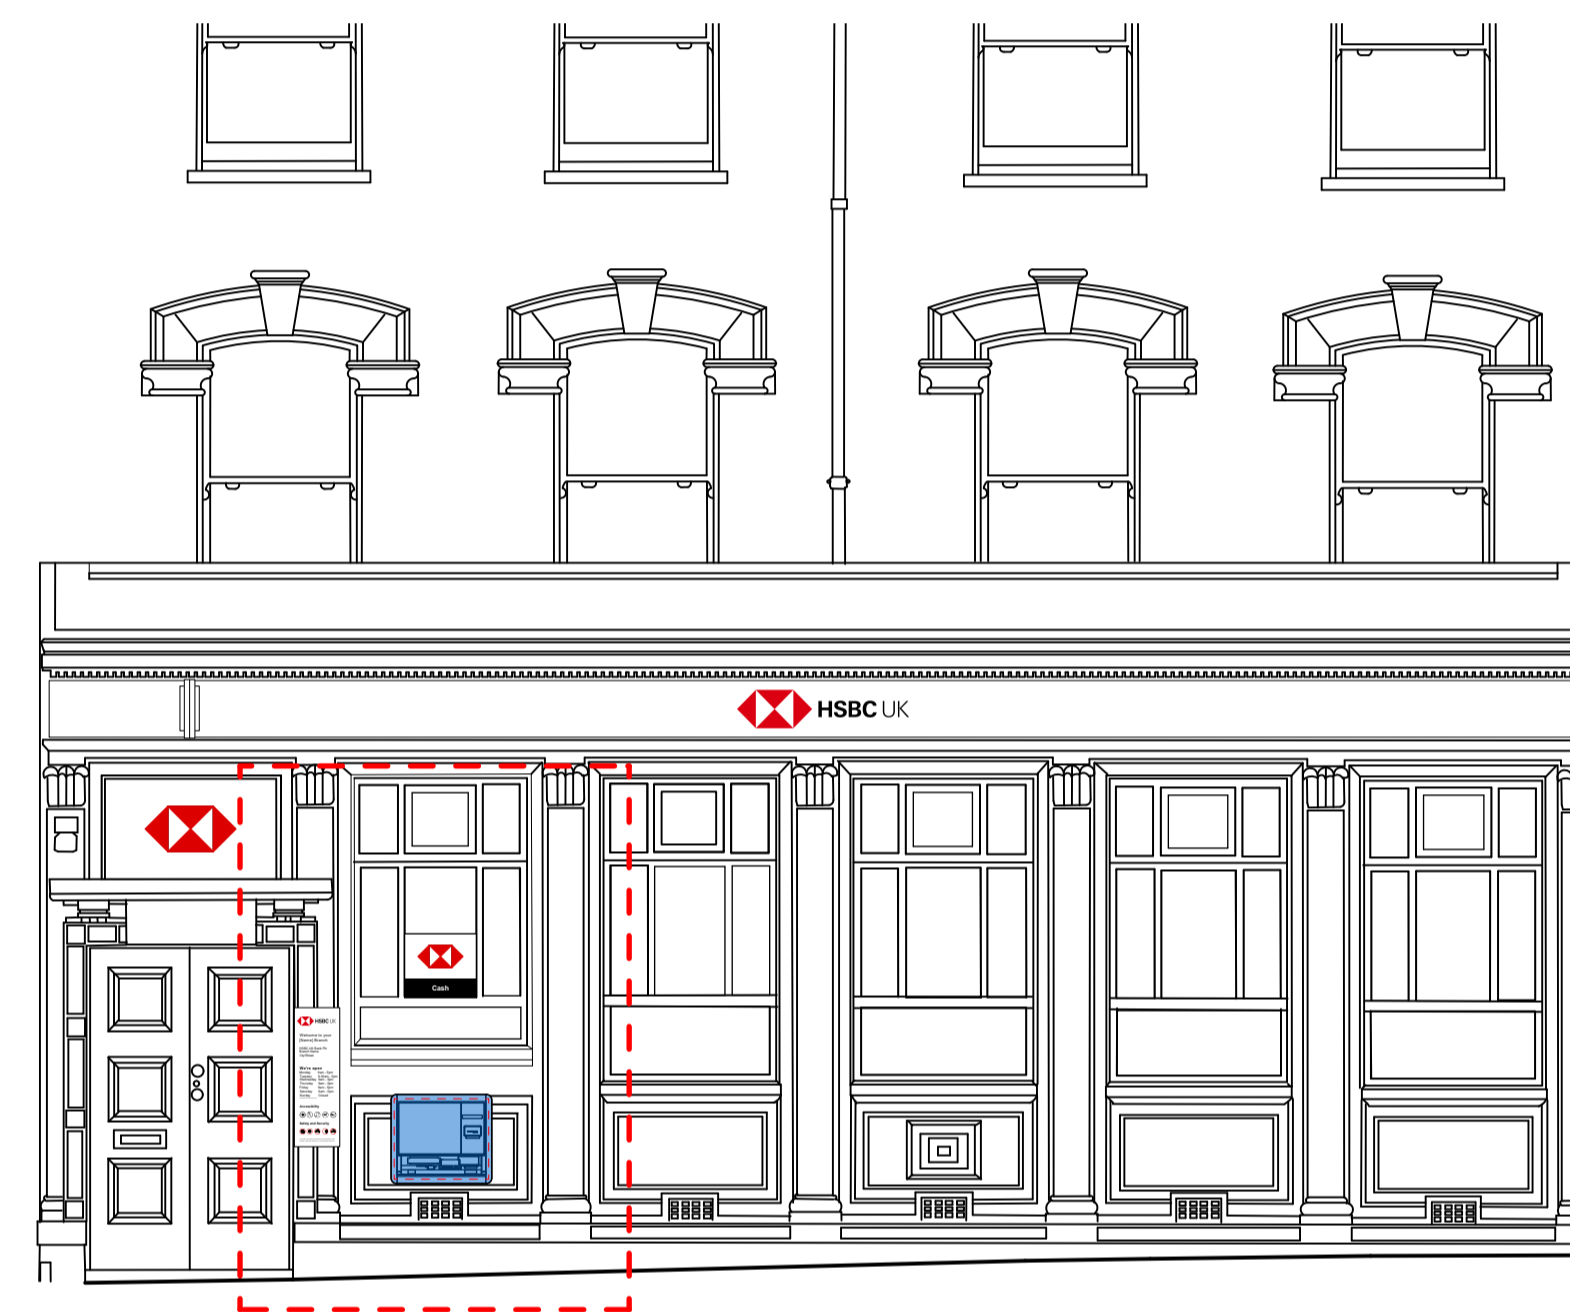

05 Proposed Elevation  
1:100@A3

REVISION	BY	DATE	REVISION	BY	DATE

CONTRACTORS MUST CHECK ALL DIMENSIONS ON SITE. ONLY FIGURED DIMENSIONS ARE TO BE WORKED FROM. DISCREPANCIES MUST BE REPORTED TO THE ARCHITECT BEFORE PROCEEDING.  
© THIS DRAWING IS COPYRIGHT

**PLANNING APPLICATION**

CLIENT	CORPORATE REAL ESTATE
PROJECT	North Finchley 789 High Road N12 8JX

<b>PUBLIC</b>	
DRAWING	<b>PROPOSED ELEVATION</b>
DRAWING No.	21 035 190 PA 21
SCALE	1:100 @ A3 1:50 @ A1
DRAWN BY / OFFICE	CW / DORCHESTER
REVISION	-