



01 External Machine Detail Plan
1:25@A3

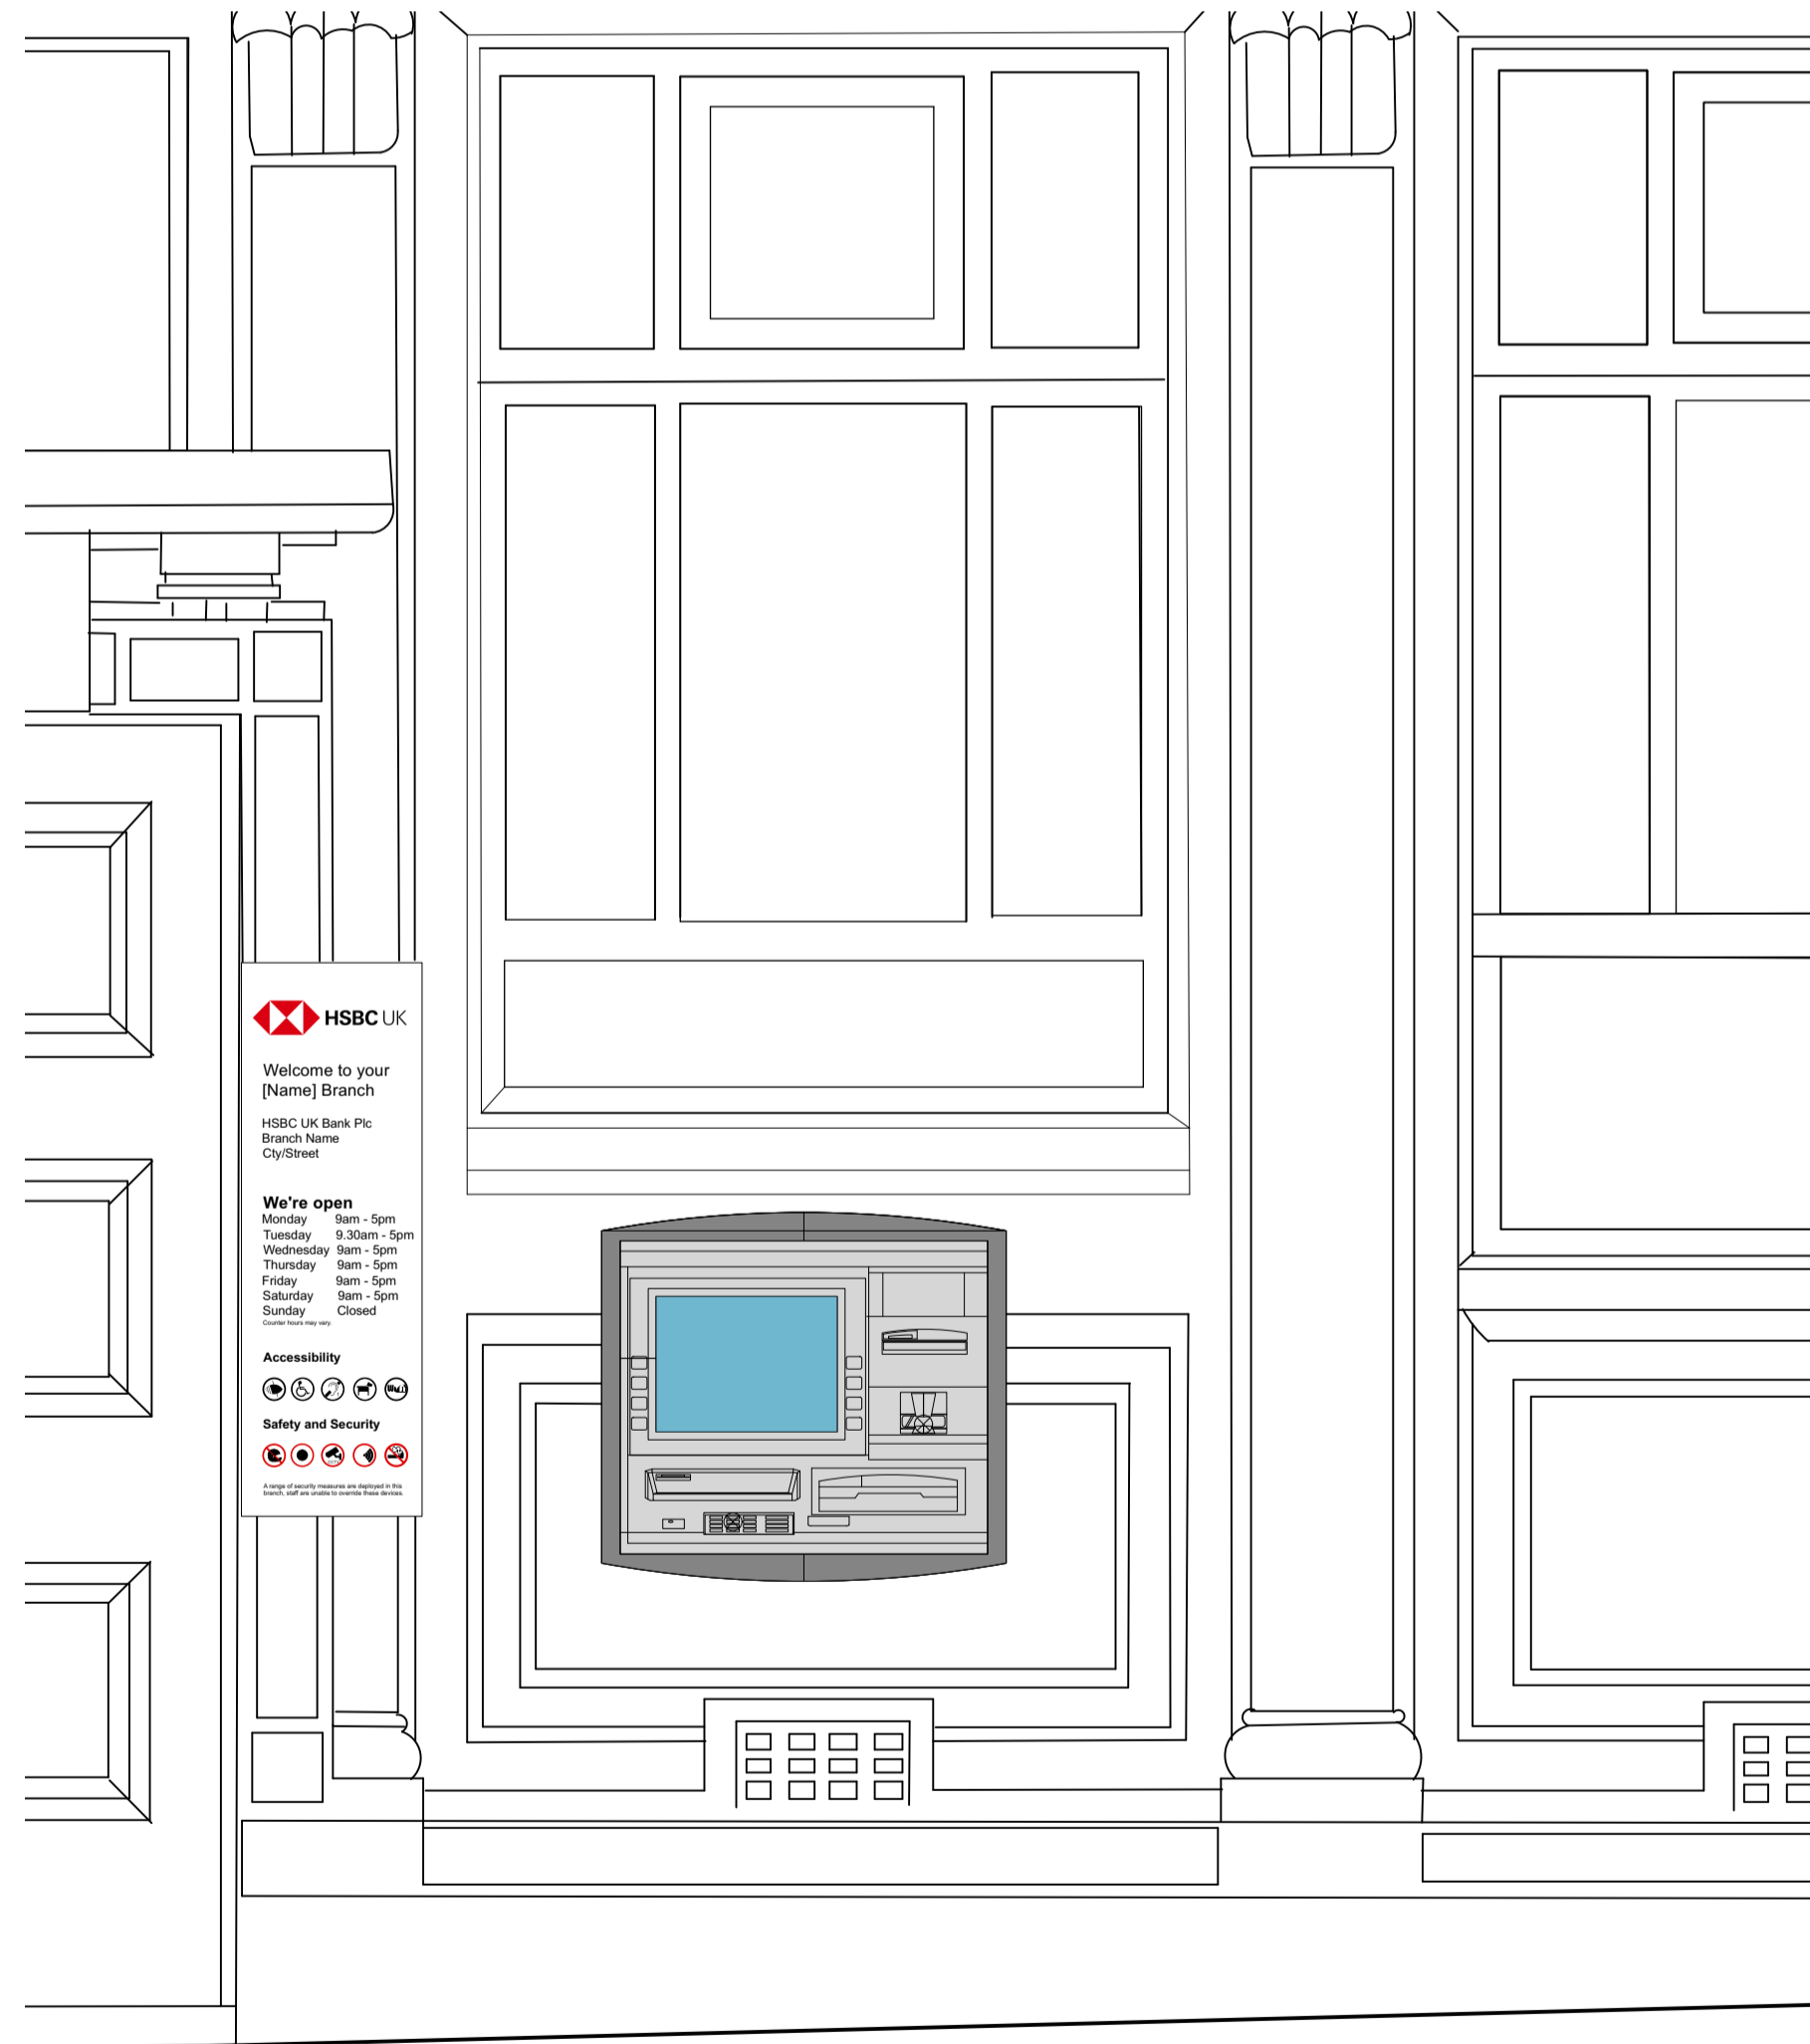

03 External Machine Detail Elevation
1:25@A3

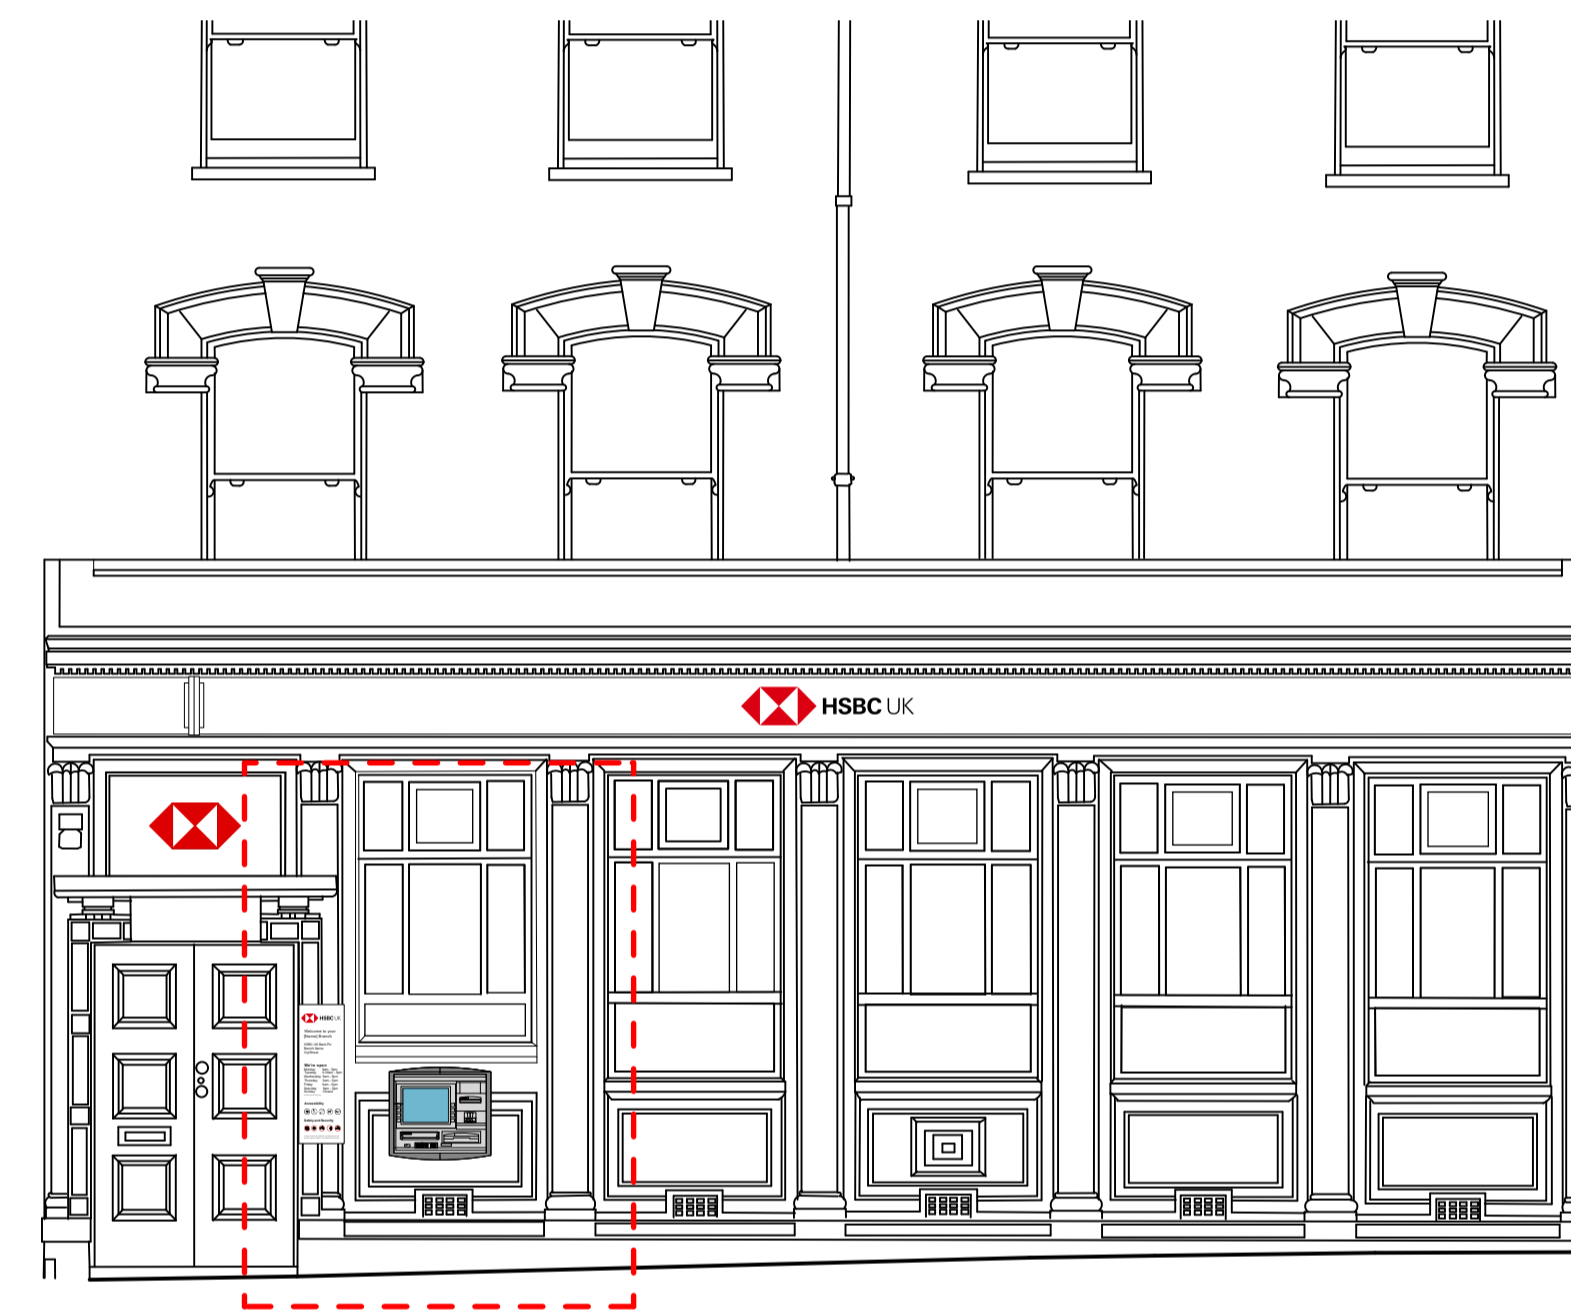

02 Existing Elevation
1:100@A3

REVISION	BY	DATE	REVISION	BY	DATE

CONTRACTORS MUST CHECK ALL DIMENSIONS ON SITE. ONLY FIGURED DIMENSIONS ARE TO BE WORKED FROM. DISCREPANCIES MUST BE REPORTED TO THE ARCHITECT BEFORE PROCEEDING.
© THIS DRAWING IS COPYRIGHT

PLANNING APPLICATION

CLIENT	CORPORATE REAL ESTATE
PROJECT	North Finchley 789 High Road N12 8JX

PUBLIC	
EXISTING ELEVATION	
DRAWING No.	SCALE
21 035 190 PA 03	1:100 @ A3 1:50 @ A1
DRAWN BY / OFFICE	REVISION
CW / DORCHESTER	-