


Section through Manege

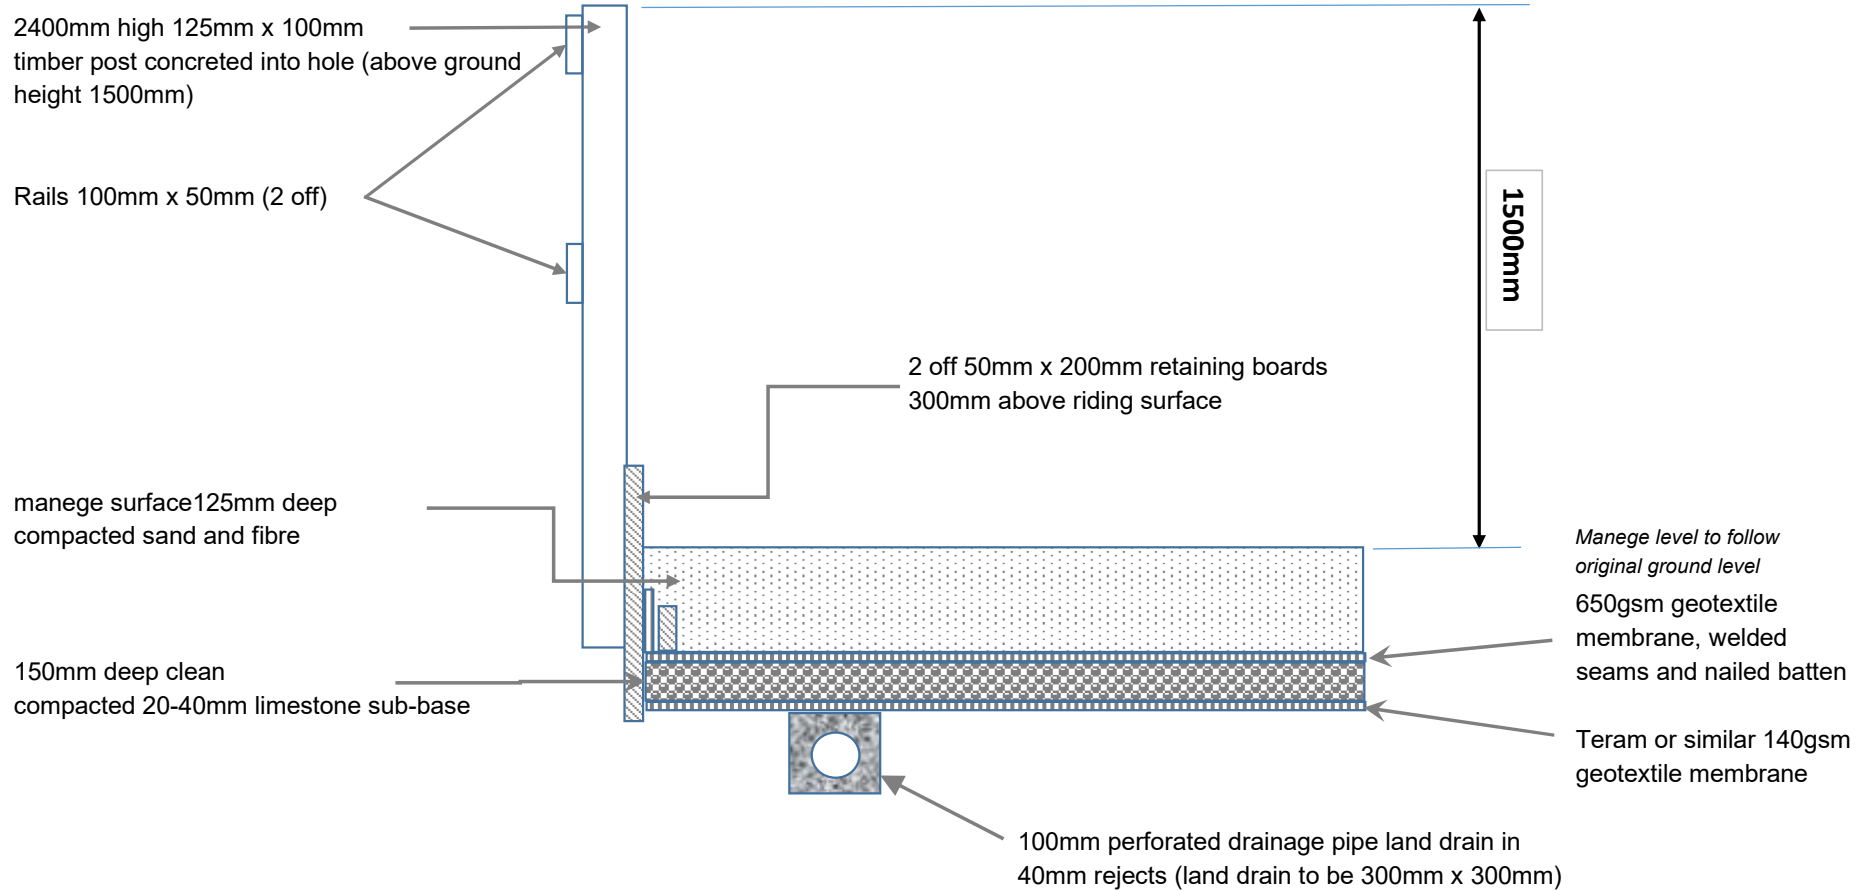

Project:	Sarah Simmons Acorn Fields, Crabbswood Lane, Tiptoe	1	01-Feb-22	Scales: 1 : 20
		Drawing Title:	Proposed Section through Manege	
Rev:	Date:	Details:	Sheet: 1/1	