

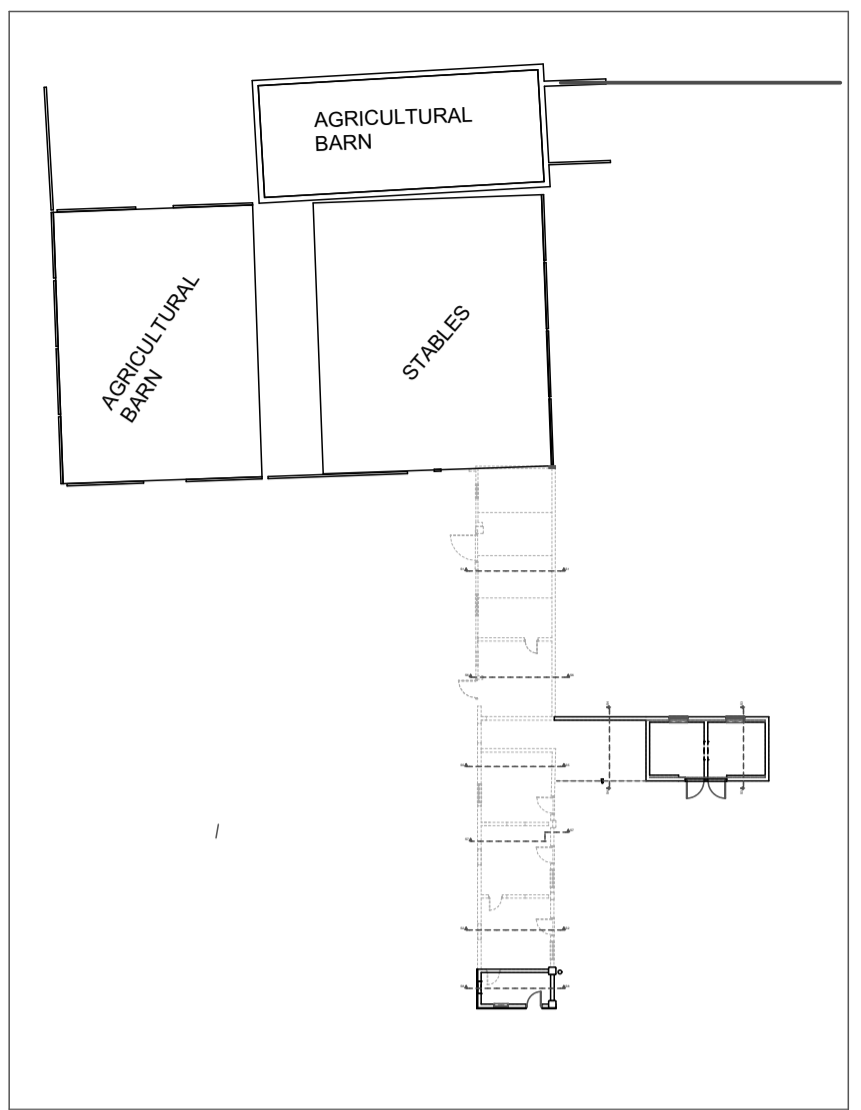
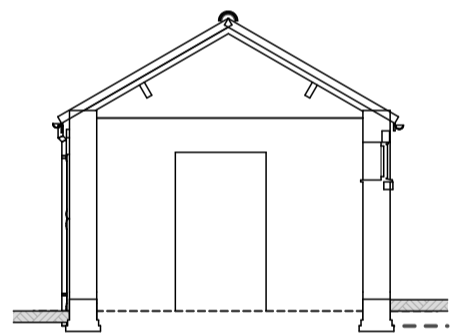




Section S4 1:100

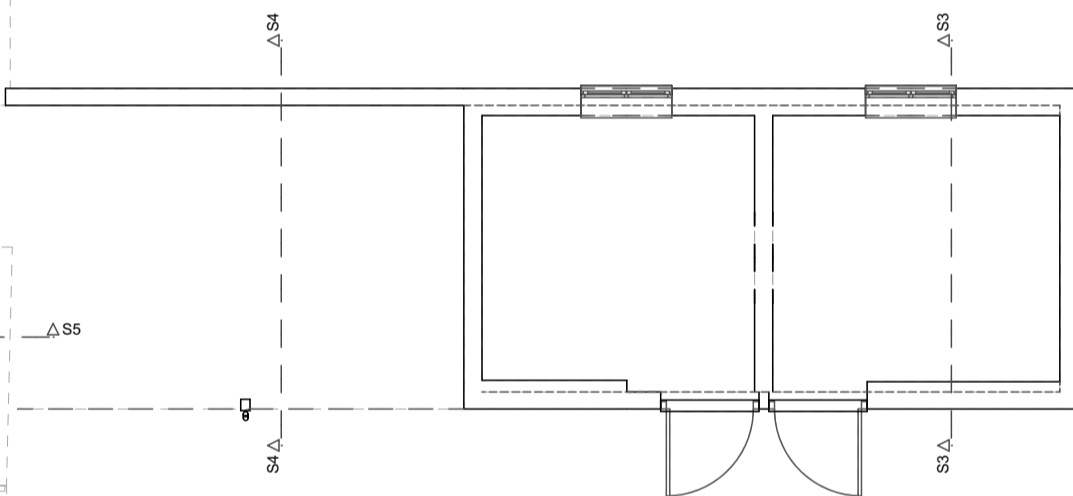


GROUND FLOOR 1:500

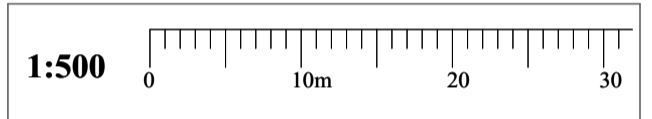

Section S3 1:100

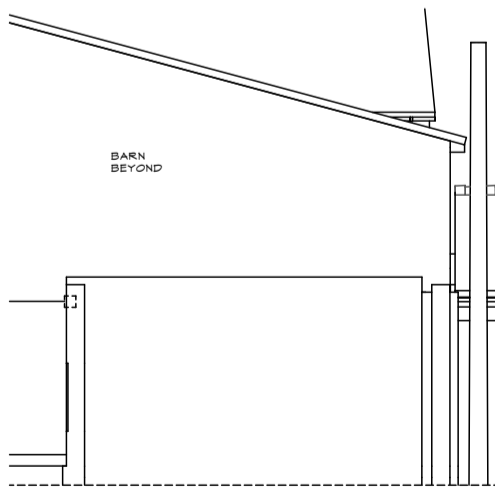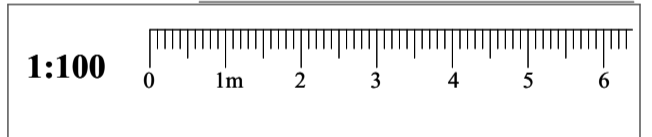

Section S8 1:100

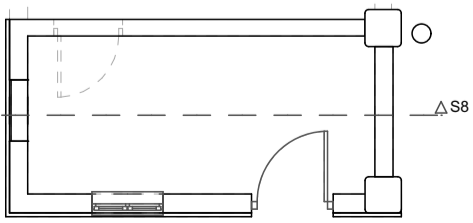

GROUND FLOOR

1:100

NEIL HARRISON
Planning & Construction Drawings Ltd.

TEL: 01077 662413 MOB: 07825 480748
EMAIL: nhdrawing@gmail.com WEB: nhdrawing.co.uk

CLIENT:
Mr & Mrs. D. Tesseyman.

PROPOJECT:
Gunby Hall Former Stables, Brighton Road, Gunby, Selby. YO8 6DQ

DRAWING:
Reconstruction of Stable Block Conversion
EXISTING PLAN

| | |
|-----------------------------------|--------------------------------|
| DATE: Dec-21 | SCALE: As shown @ A3 |
| DWG NO & REV: 0012 - 5 | |
| AMENDMENTS: | |
| | |
| | |
| | |
| | |
| | |