



NORTH WEST ELEVATION 1:100
EXISTING.

NORTH EAST ELEVATION 1:100
EXISTING.

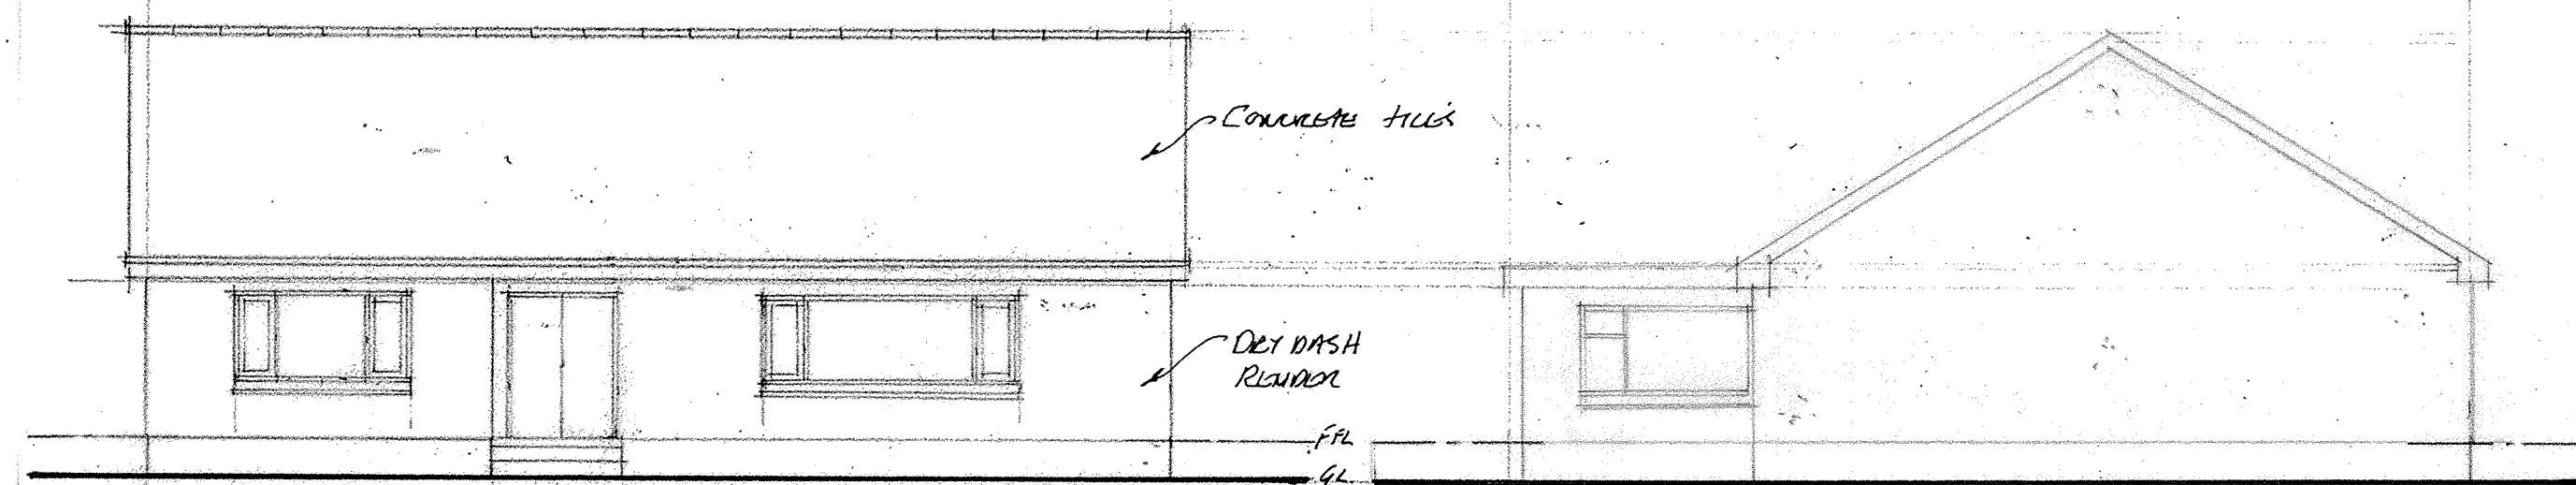


SOUTH EAST ELEVATION 1:100
EXISTING.


SOUTH WEST ELEVATION 1:100
EXISTING.

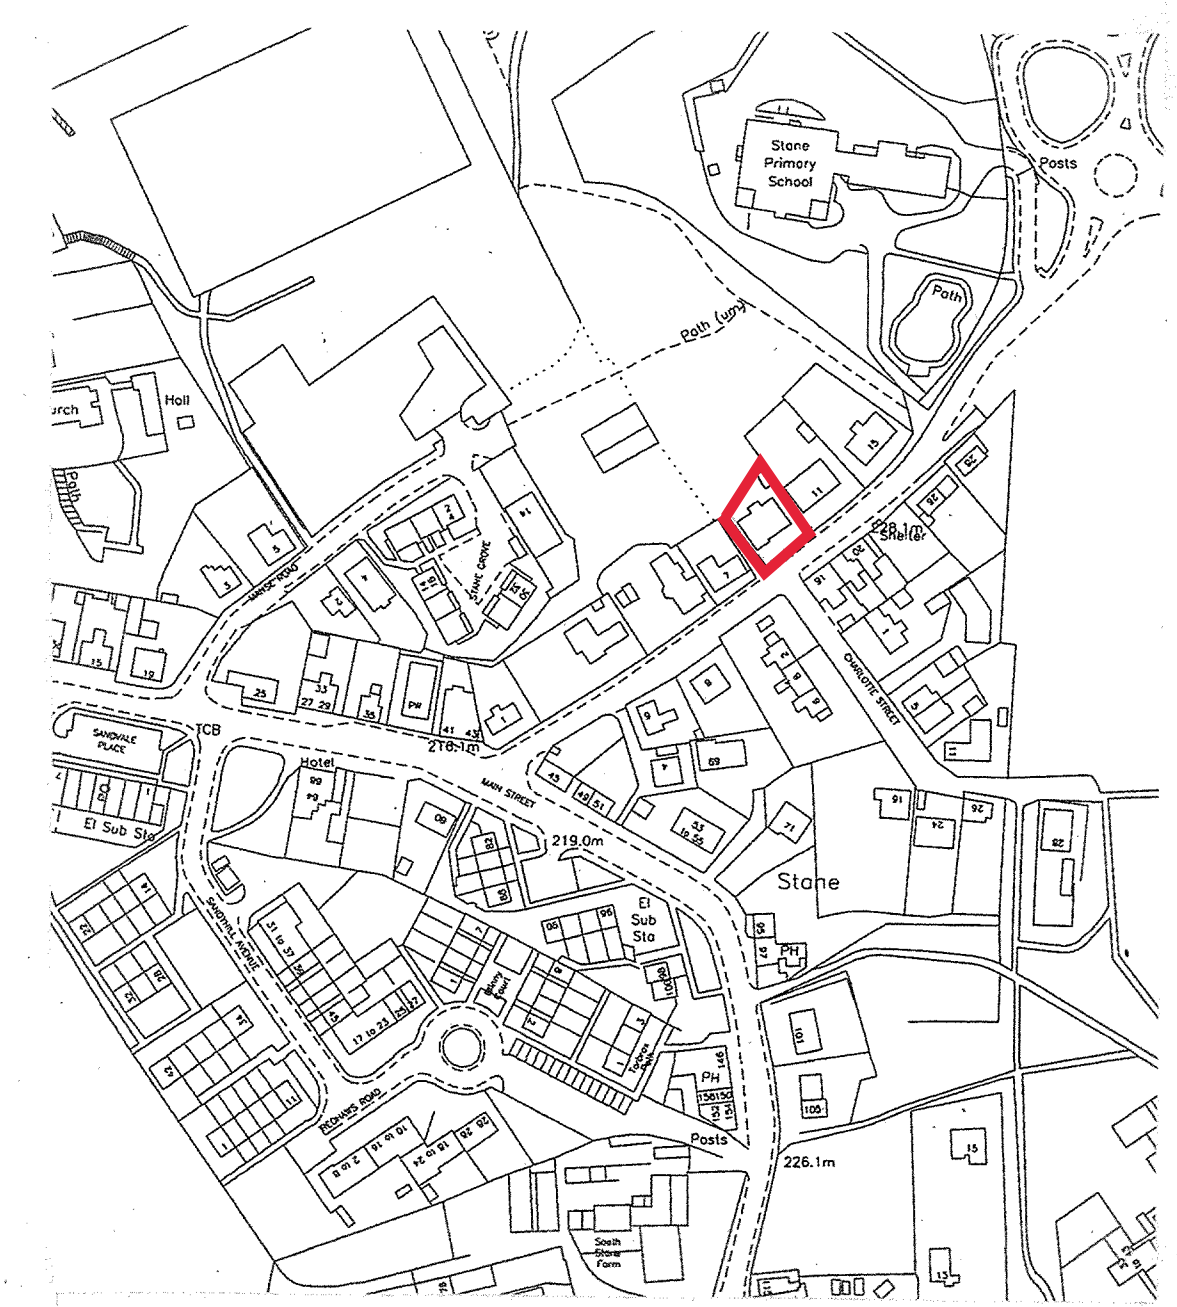


LOCATION PLAN 1:2500

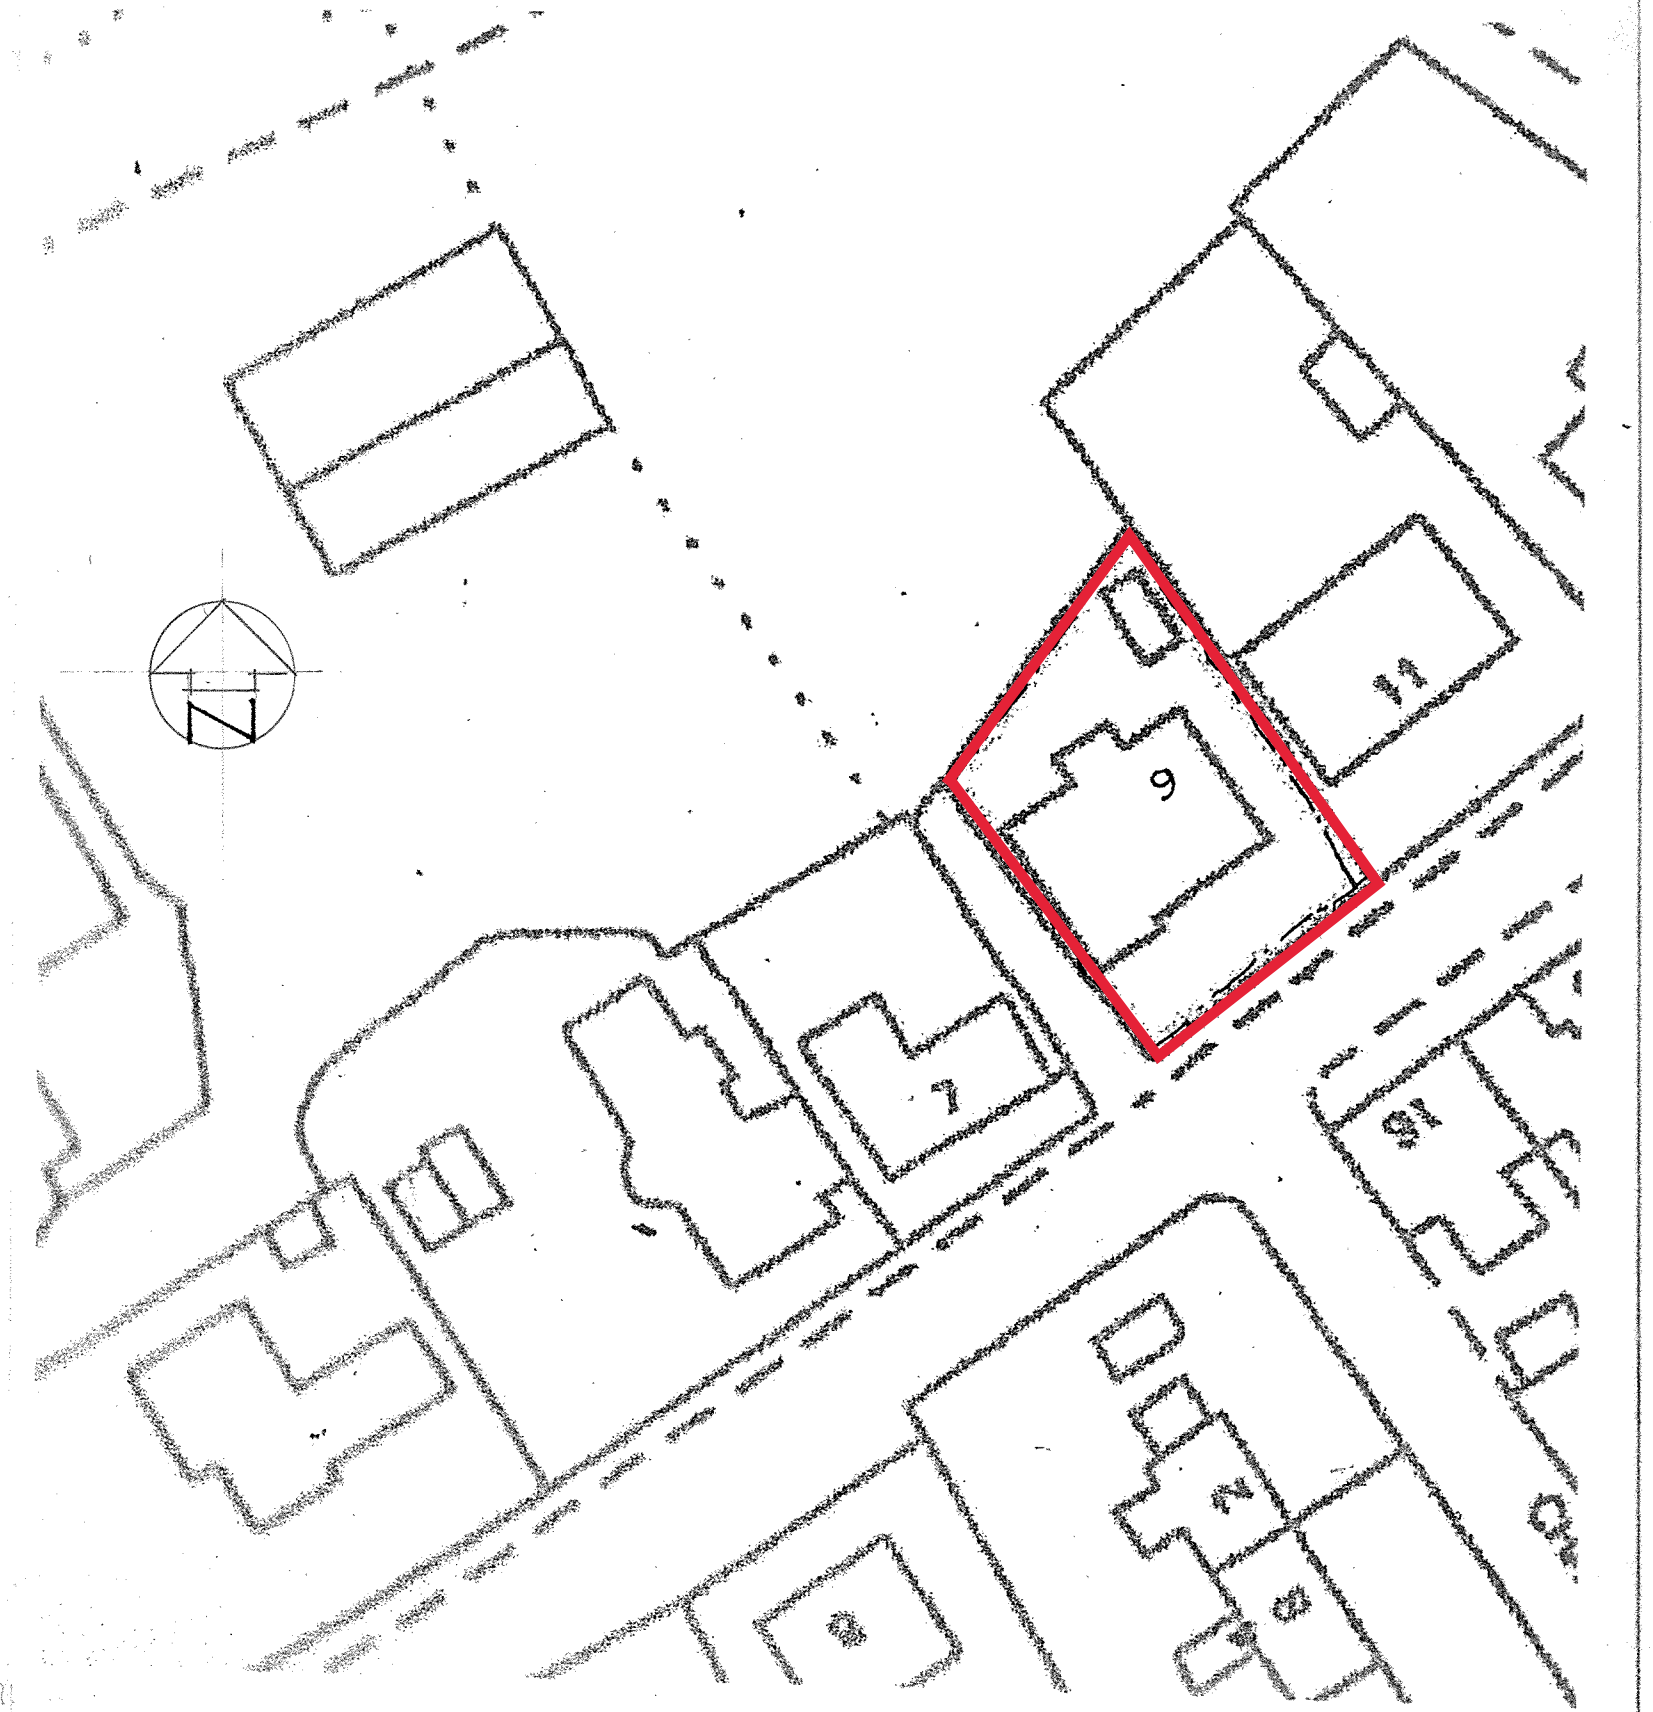


BLOCK PLAN 1:500
PROPOSED AND EXISTING ARE THE SAME.

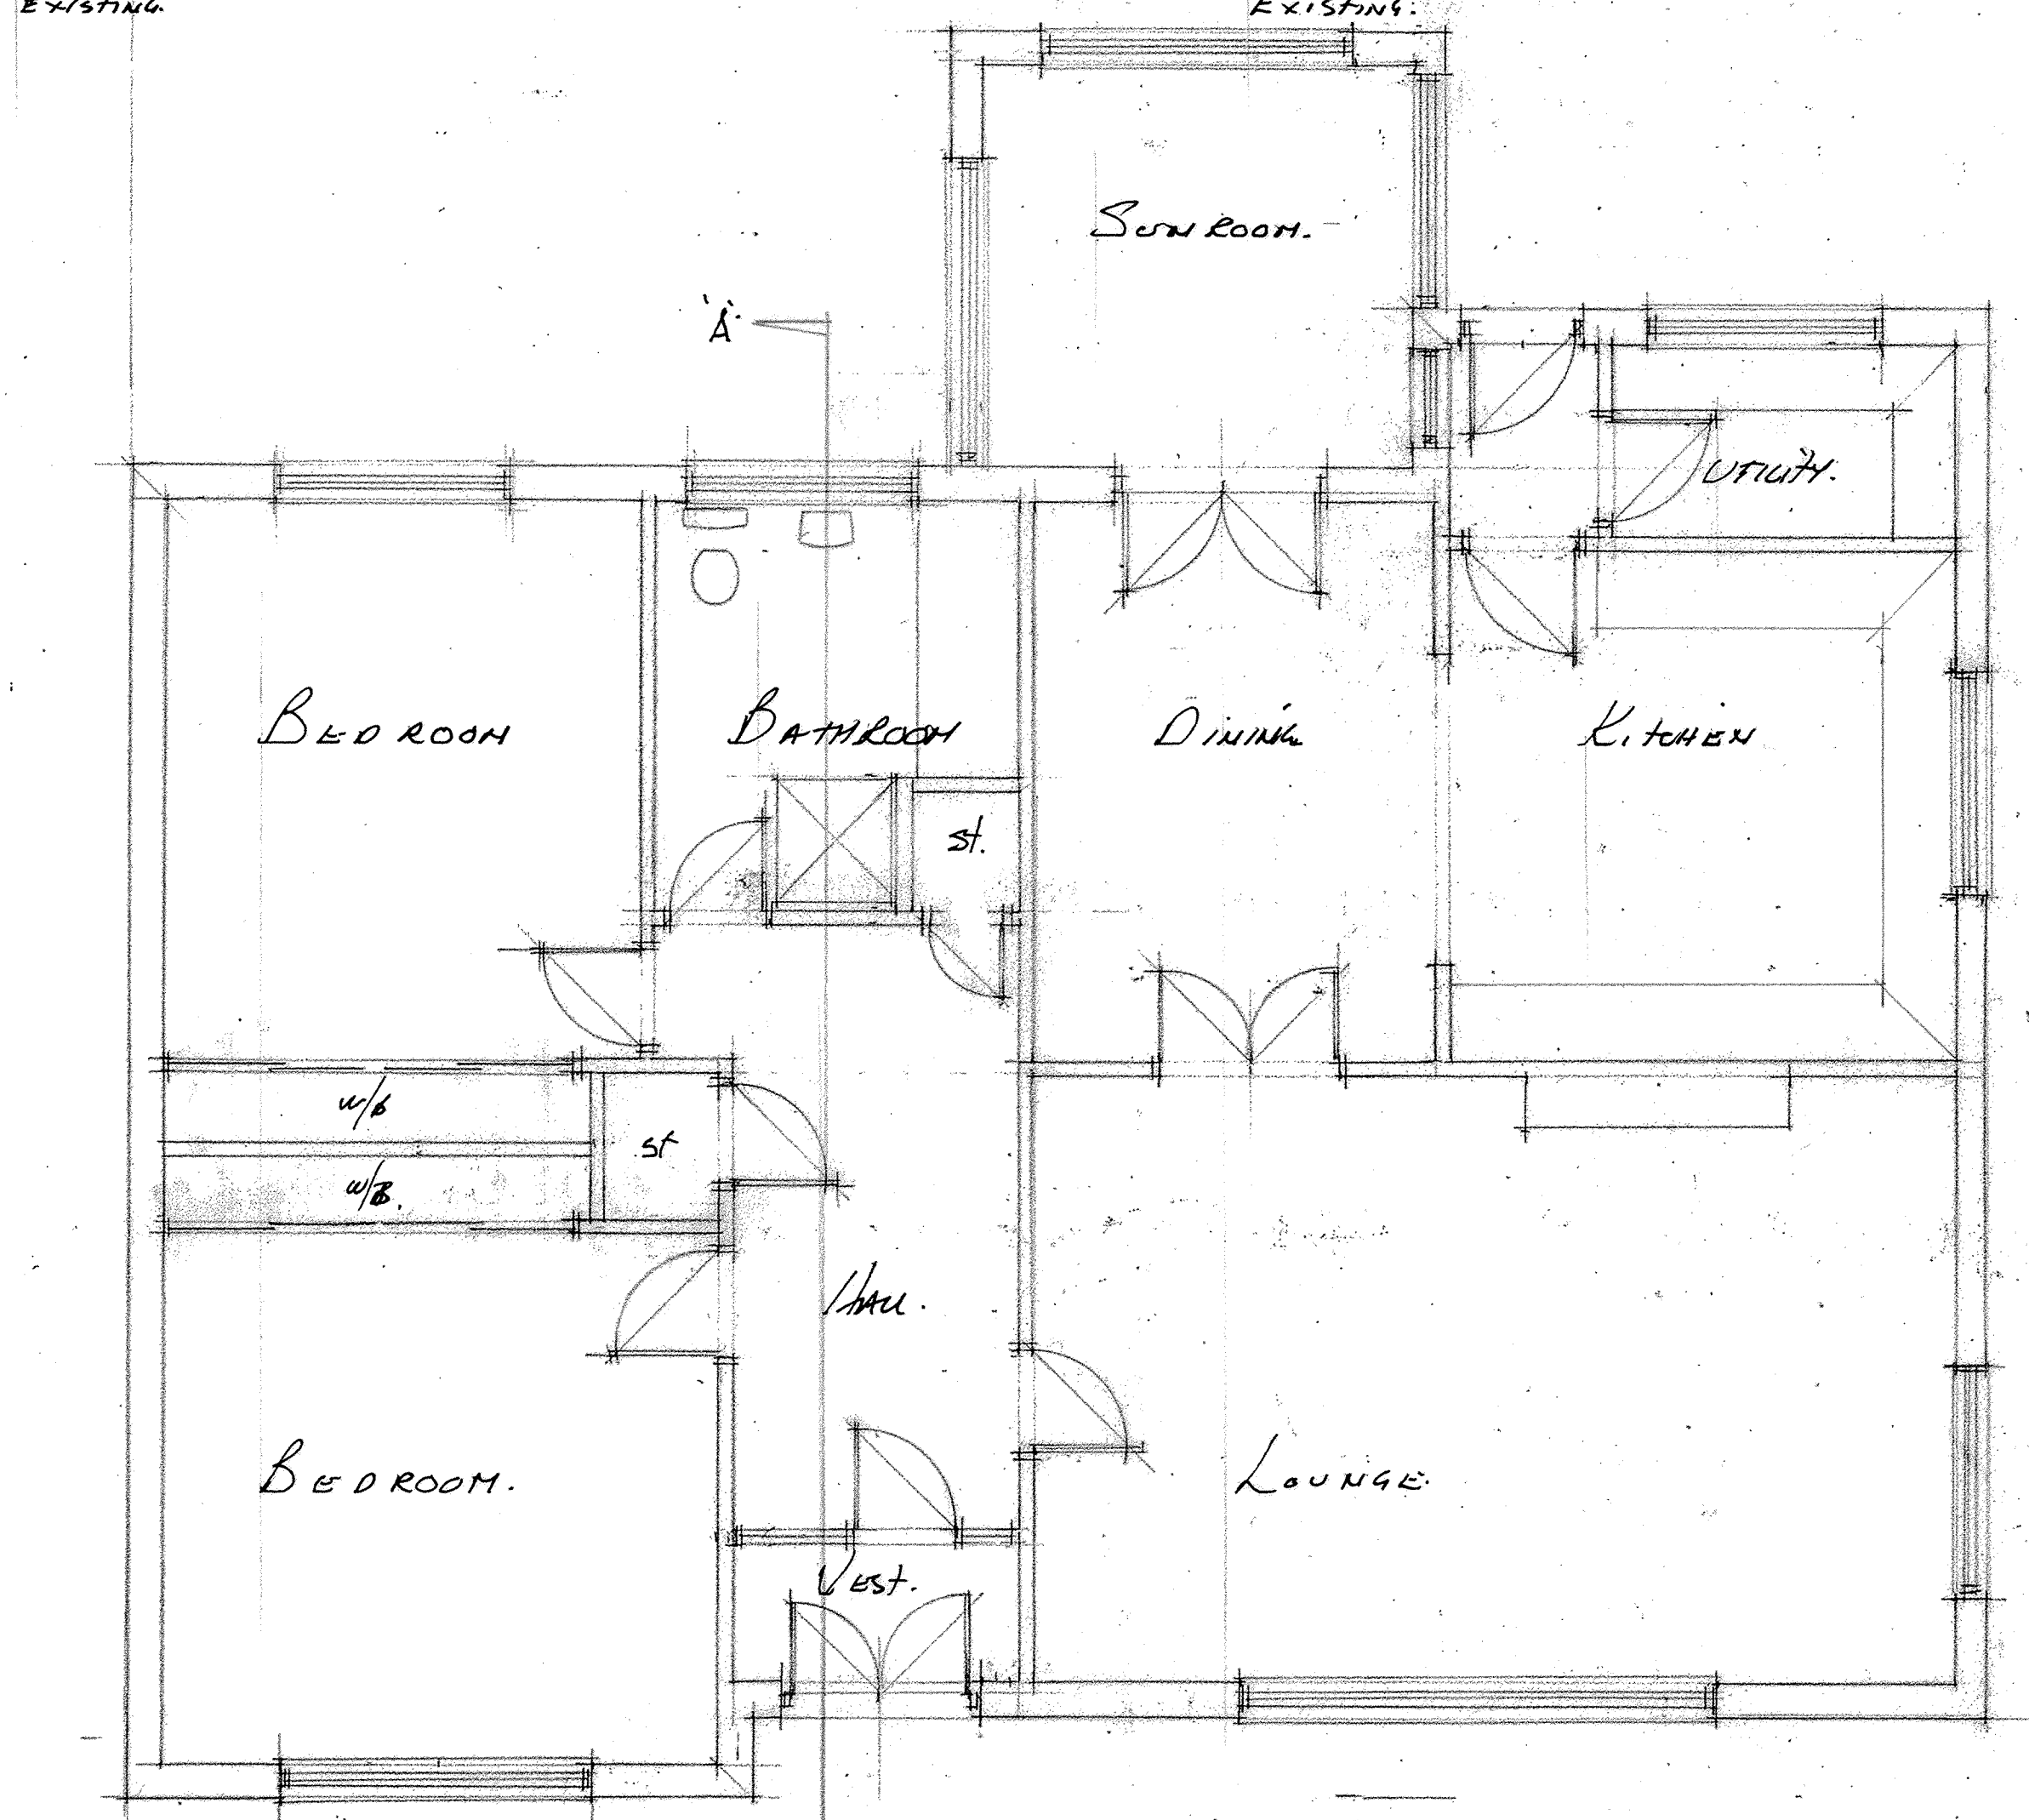

PLAN AS EXISTING 1:100.

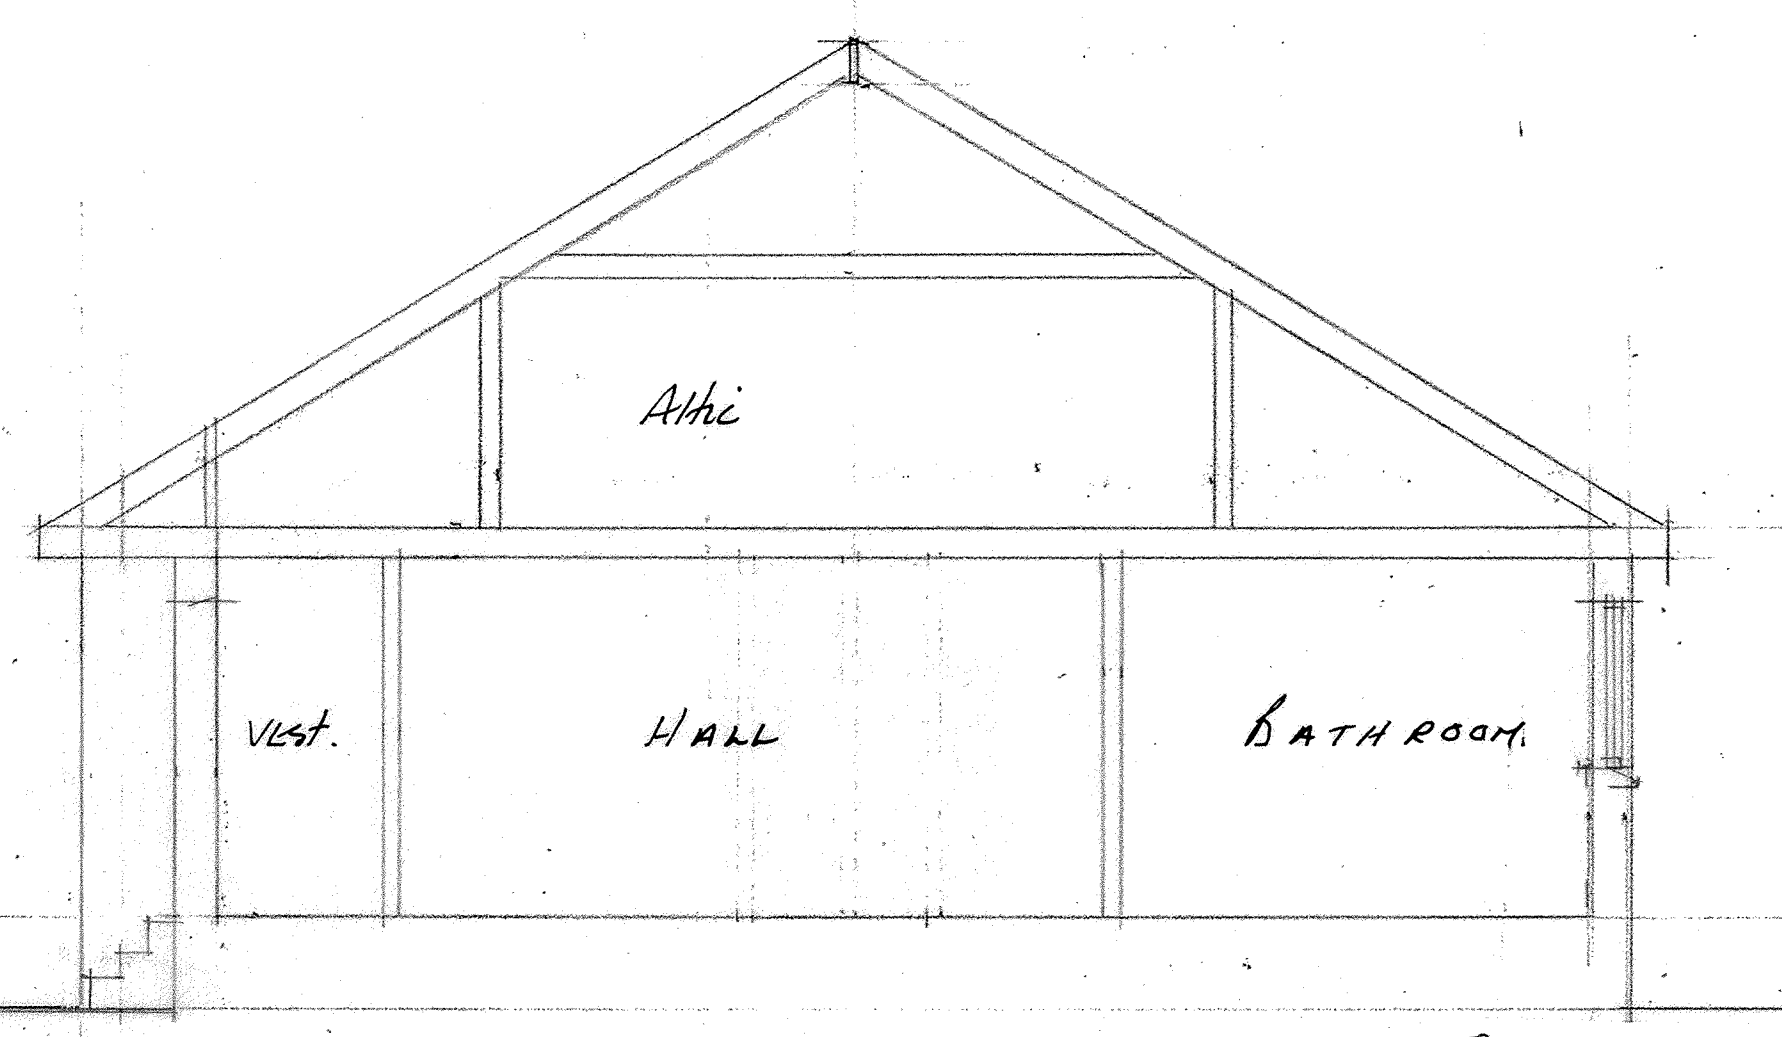

SECTION A-A 1:50.

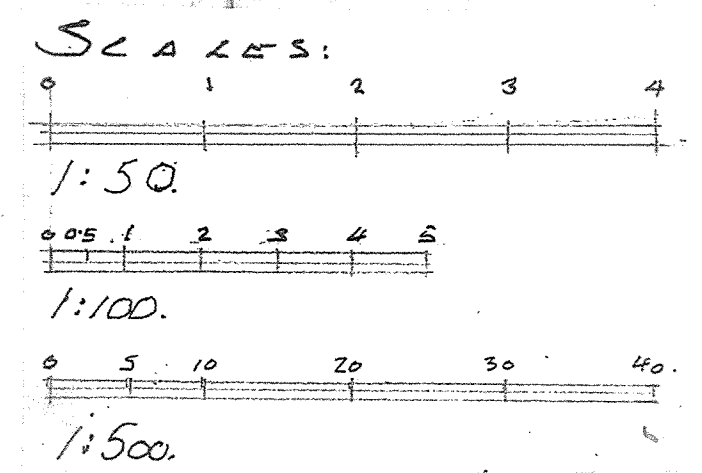

A.	
B.	
C.	
D.	
E.	

ROYAL INSTITUTE
BRITISH ARCHITECTS

CHARTERED ARCHITECTS AND DESIGN CONSULTANTS

BDS
BURRELL DESIGN STUDIO

4 SILVERMUIR
RAVENSTRUTHER
LANARK ML11 7SD
01555 870377
burrell-design@btconnect.com

Proposed Attic Conversion at 9 Torbothies Road, Stobbs.
 Job: Robbie & Siwan McLean.
 Scales: 1:50, 1:100, 1:500, 1:2500.
 Date: March 2022.