


Figured dimensions only are to be taken from this drawing. All dimensions are in millimeters unless otherwise stated. All dimensions shall be checked on site prior to works commencing. Any discrepancies shall be reported to AV Architects.

All rights reserved. AV Architects Ltd. asserts its rights under the Copyright, Designs and Patents Act 1988 (Unless otherwise agreed in writing).

REV	DESCRIPTION	DATE	DRAWN BY
P1	FIRST ISSUE	12.04.2021	MK
P2	LAW DEVELOPMENT CERT APPLICATION	01.12.21	NCE

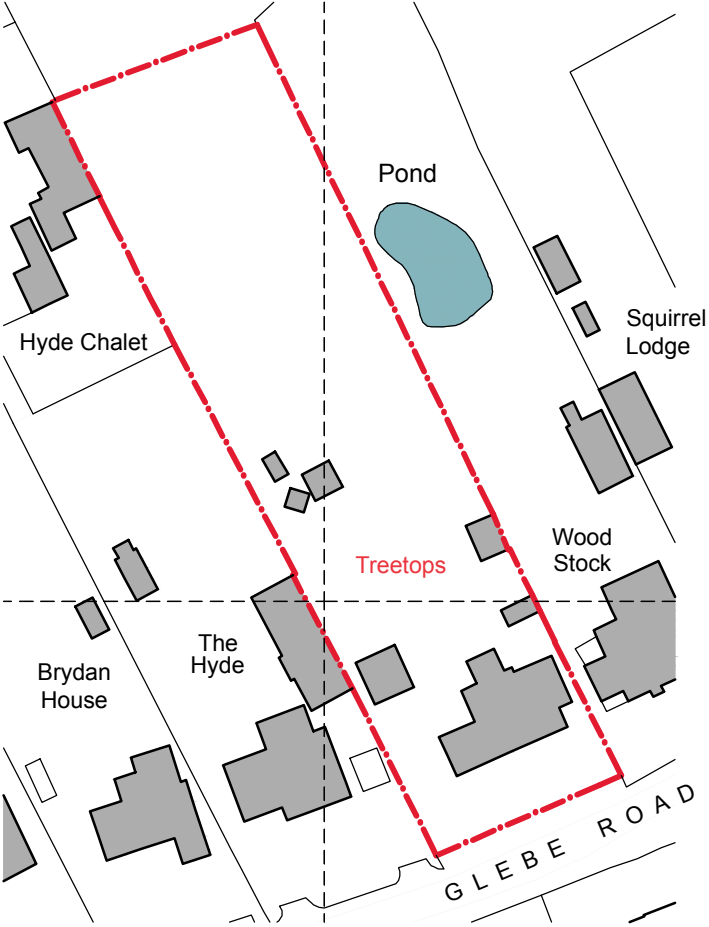

PLANNING

Client

Mr & Mrs Choudhury

Project and Location

Treetops, Glebe Road, Ramsden Bellhouse
Billericay
CM11 1RL, Essex

Drawing title


LOCATION PLAN

Scale @ A3

1:1250

18025 - SIT - 001 P2

Project number	Category	Dwg number	Revision
----------------	----------	------------	----------



AV Architects
51 St. Marys Road,
Tonbridge, Kent
TN9 2LE

Telephone 01732 366223
Email info@architectsav.co.uk
Website www.architectsav.co.uk

Cad reference

18025 - annex.dwg

1

PLAN

LOCATION PLAN

SCALE 1: 1250

SCALE

0m

12.5

25

62.5

125

