


## NORTH ELEVATION 1:50

## WEST ELEVATION 1:50

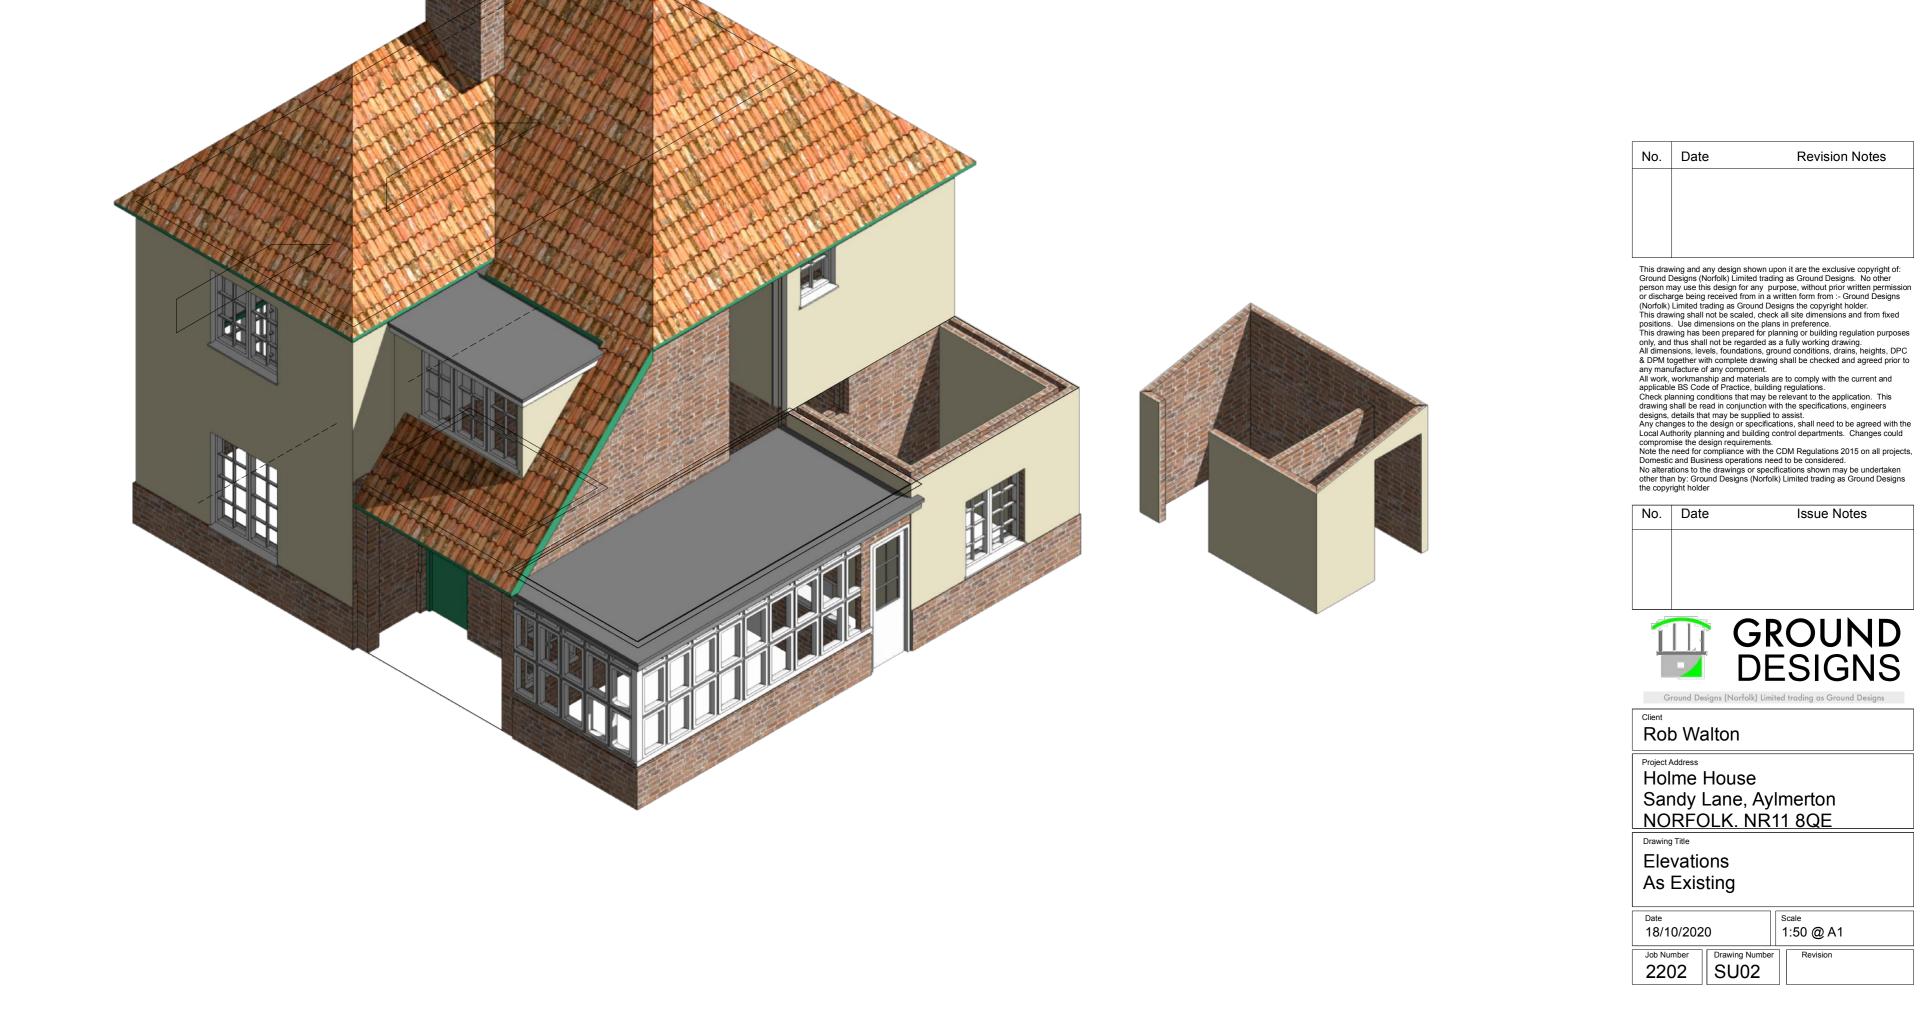

## SOUTH ELEVATION 1:50



EAST ELEVATION 1:50

**Revision Notes**