




Notes:
 All drawings to be read in conjunction with all other drawings as noted on issue sheet.

Whole Site Area
Application Boundary

SITE AREAS SCHEDULE	
TYPE	m ²
APPLICATION BOUNDARY	3568
DT LANE	600
CAR PARK	1310
PATIO	550

NG100 AREAS SCHEDULE	
TYPE	m ²
GEA	371.6
RENTABLE	323.5
FOOTPRINT	371.6

PARKING SCHEDULE	
TYPE	No.
GENERAL	35
ACCESSIBLE	03
GRILL BAY	02
TOTAL	40

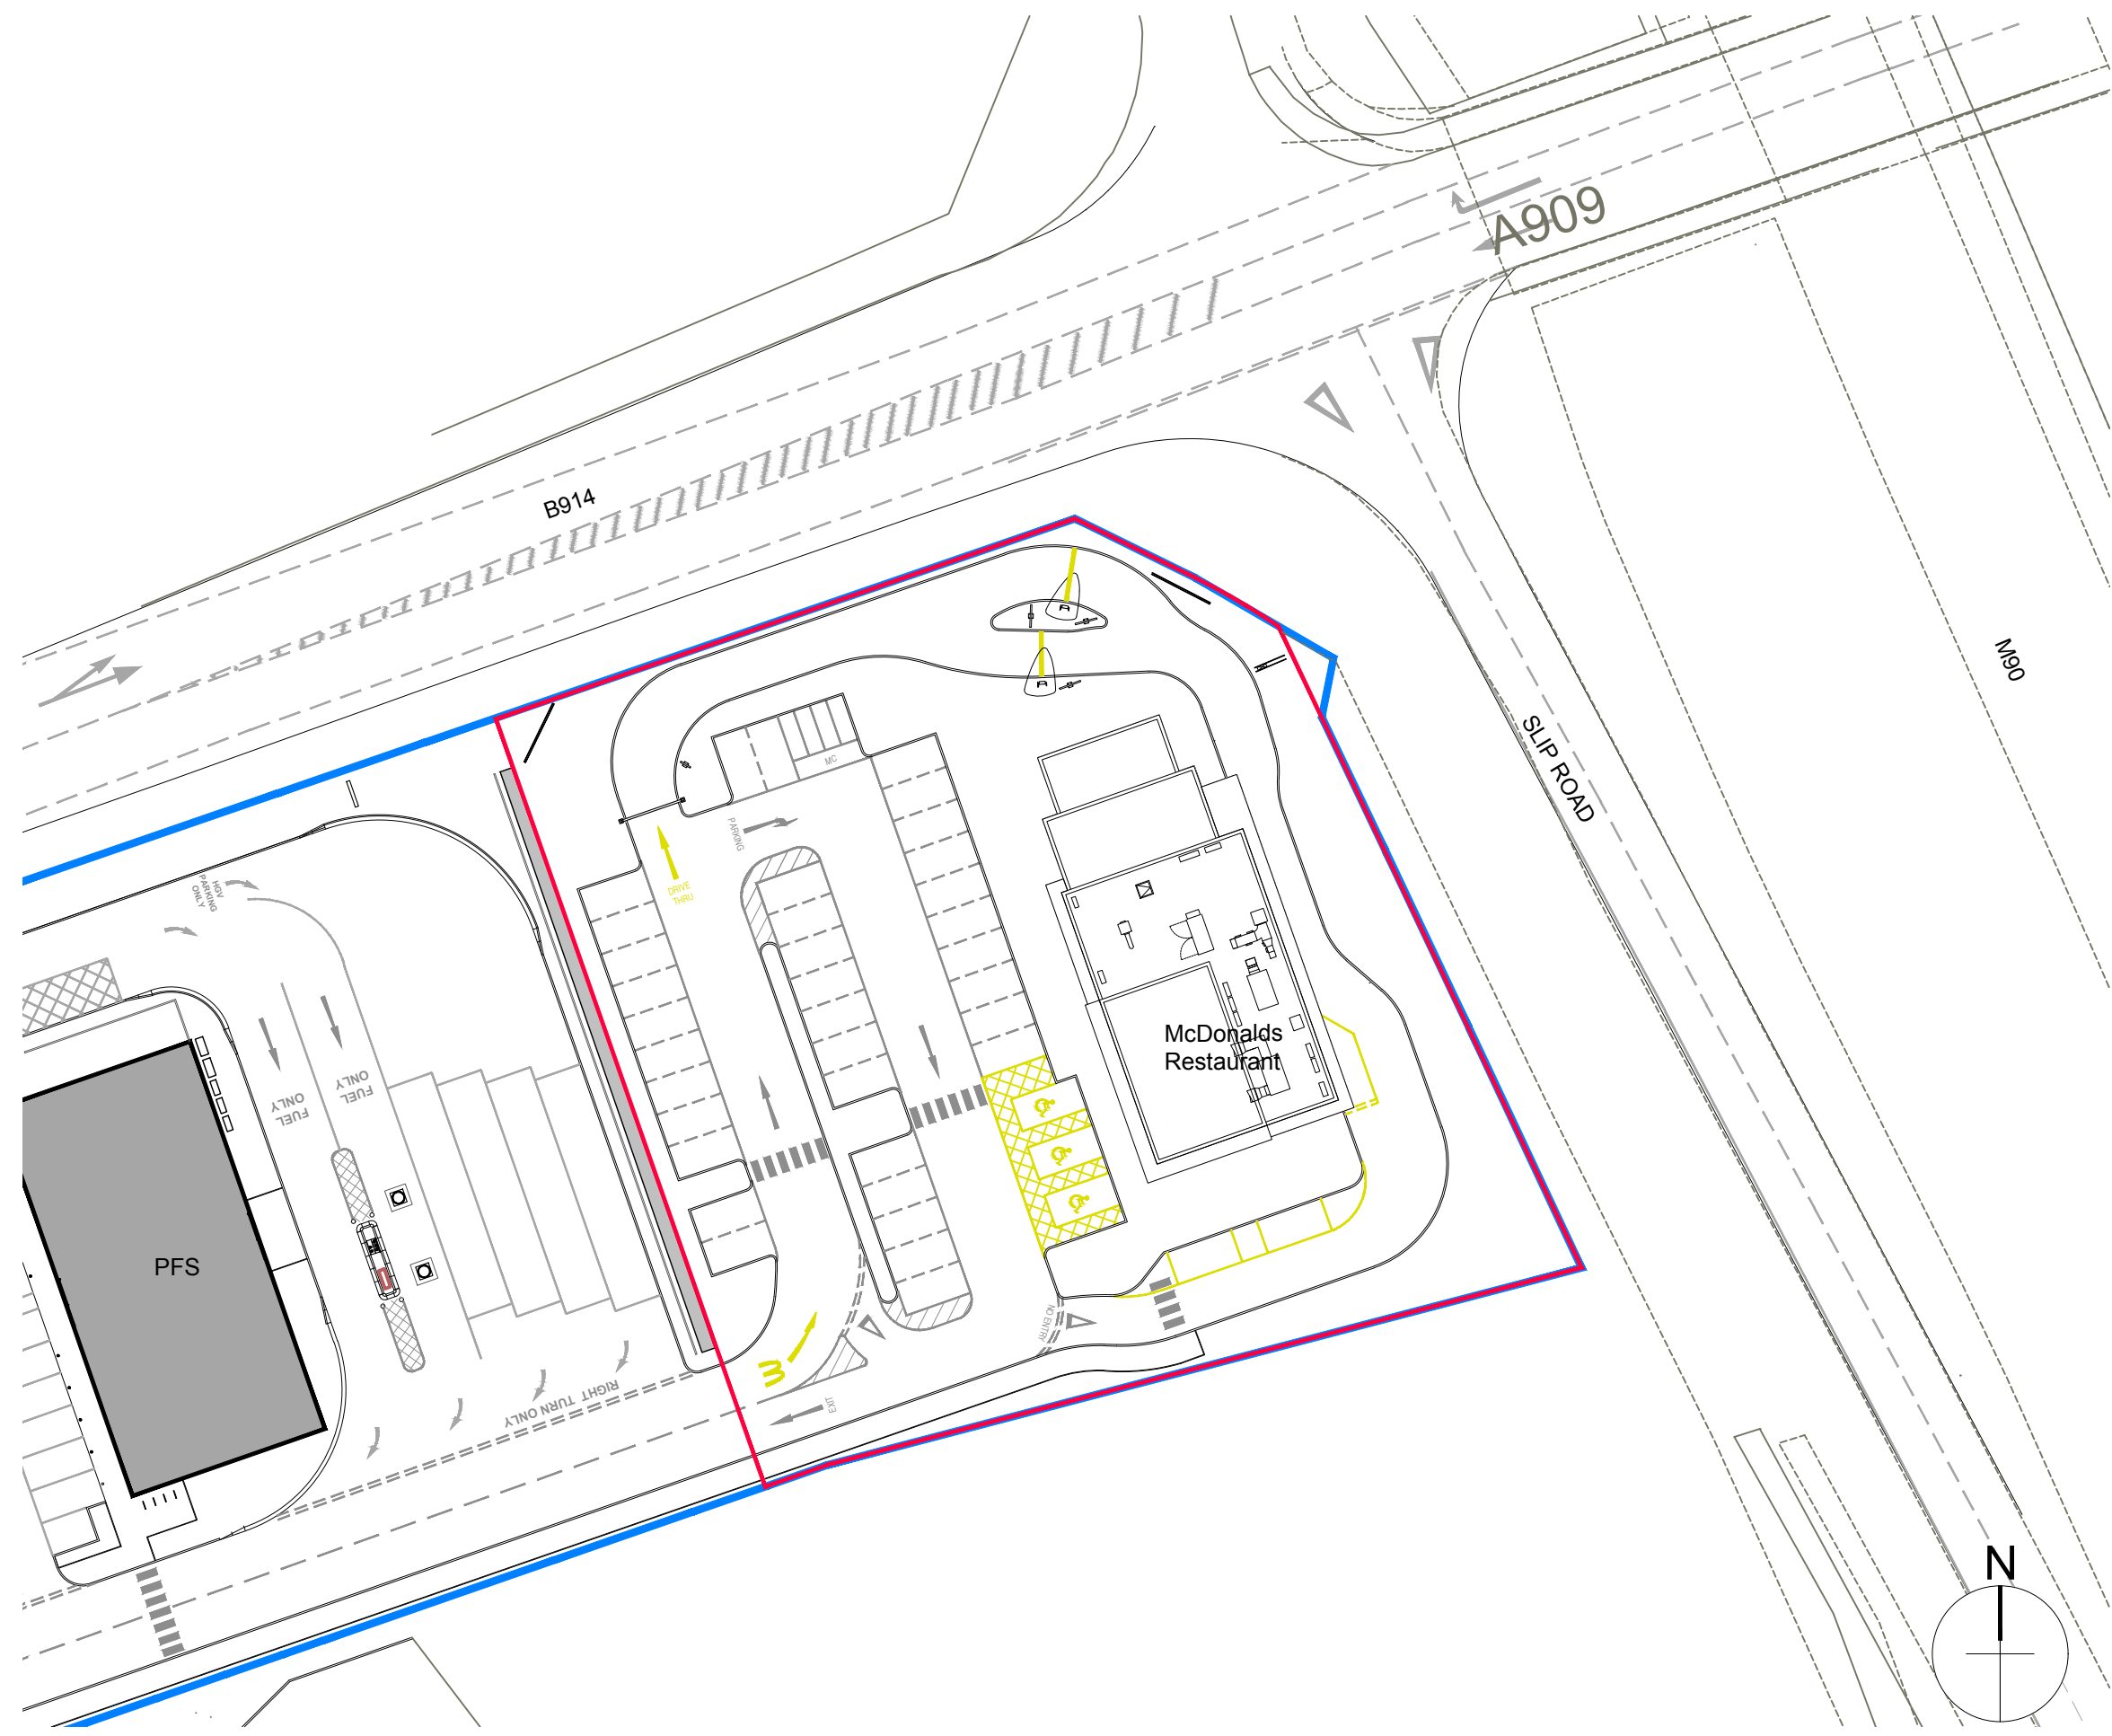

REV.	DATE	DRAWING REVISIONS.	BY.	CHECKED
P1	30.10.20	Totem relocated	RJP	

GENERAL NOTES:
 All works are to be undertaken in accordance with the Building Regulations and the latest British Standards.
 All proprietary materials and products are to be used strictly in accordance with the manufacturer's recommendations.
 All dimensions to be checked on site prior to construction.
 All risks assessed to comply with the designer's responsibility under the Construction (Design Management) Regulations 2015.

PROPOSED DEVELOPMENT AT: M90, J4
 KELTY, Fife KY4 0JR

STORE No: NB8353

ON BEHALF OF: McDonald's Restaurants Ltd

DRAWING TITLE: Block Plan

DRAWN BY: BV
 CHECKED BY: [blank]
 DRAWING No.: 8138-SA-8353-P002 P1
 SCALE & SIZE: 1:500@A3
 DATE: Oct 2020



NG100