


18.00m

PROPOSED SIDE ELEVATION

Garage

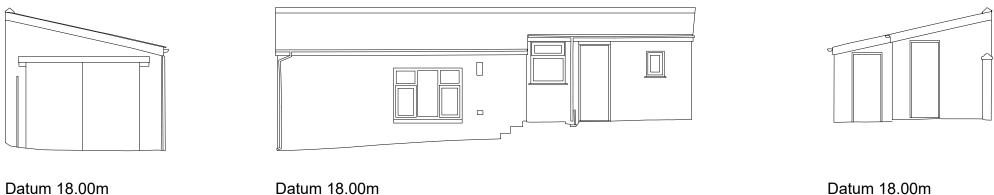

Datum 18.00m

Garage

Datum 18.00m Garage

This drawing must not be scaled. Discrepancies are to be reported to the Architect immediately. All dimensions are approximate and are to be checked on site. All information to be subject to site surveys. This drawing, or any portion of it must not be reproduced without prior consent from the Architect. © Joseph Boniface Architects Ltd AC/JB Α - En suite amended, sky 11/04/22 light size amended. - Initial issue. 08/04/22 AC/JB Rev. Amendment Date By / Chk Boniface **Architects Chartered Practice** Joseph Boniface Architects Ltd 01253 280 485 bonifacearchitects.co.uk office@bonifacearchitects.co.uk 62 Caunce Street, Blackpool, FY1 3LA. Project 3 King George Avenue Blackpool FY2 9SN Client Simon Morris Drawing Title Proposed Elevations Status PLANNING Scale 1:50 @ A3 Drawn By Date 08/04/2022 AC Drawing Number Revision JBA538-PL-012 Α