

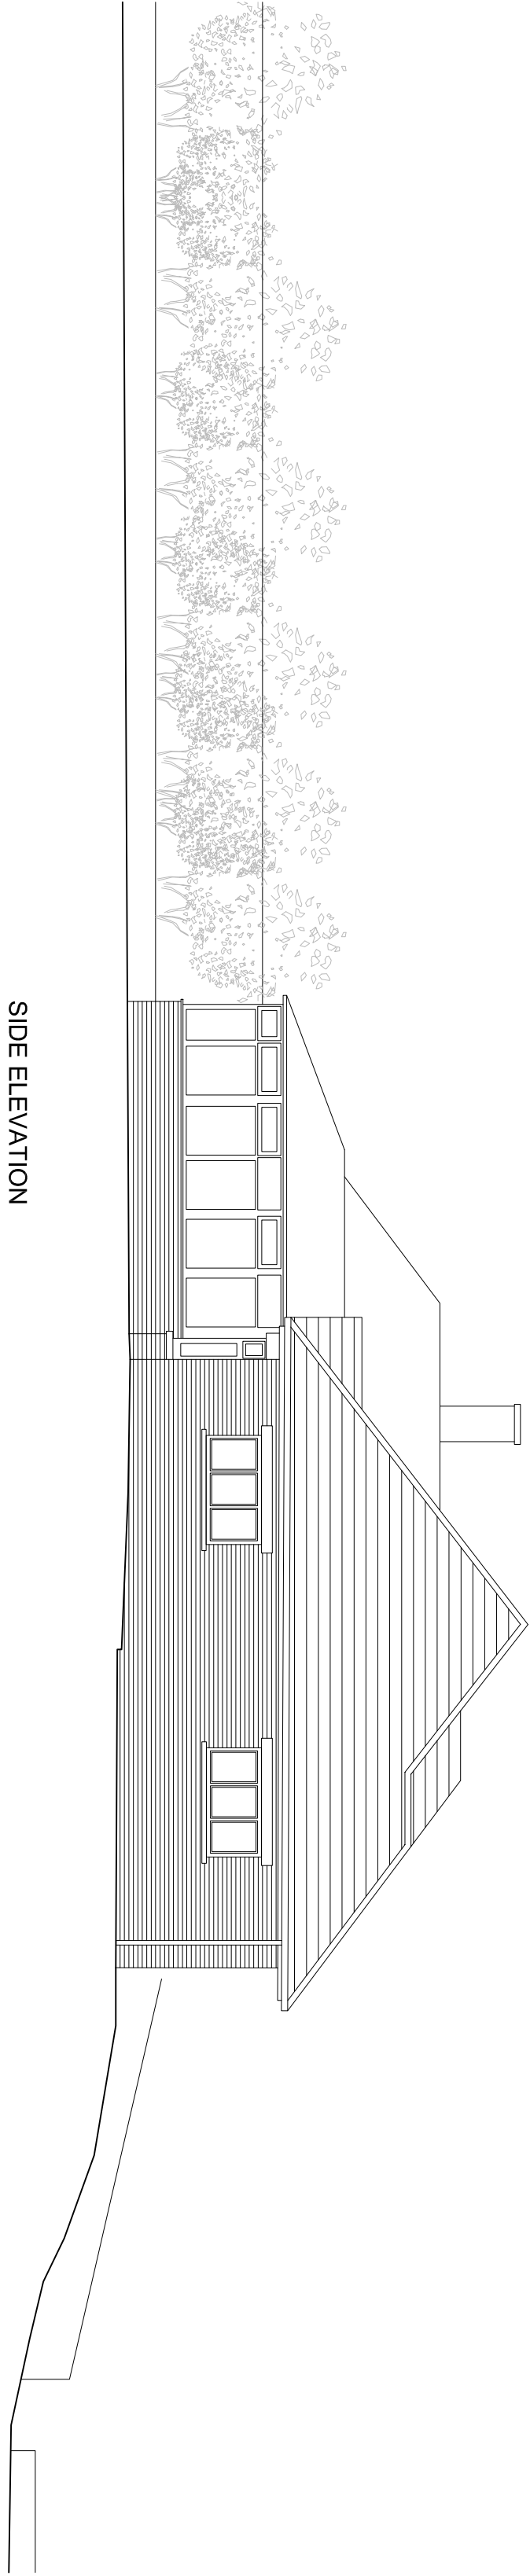
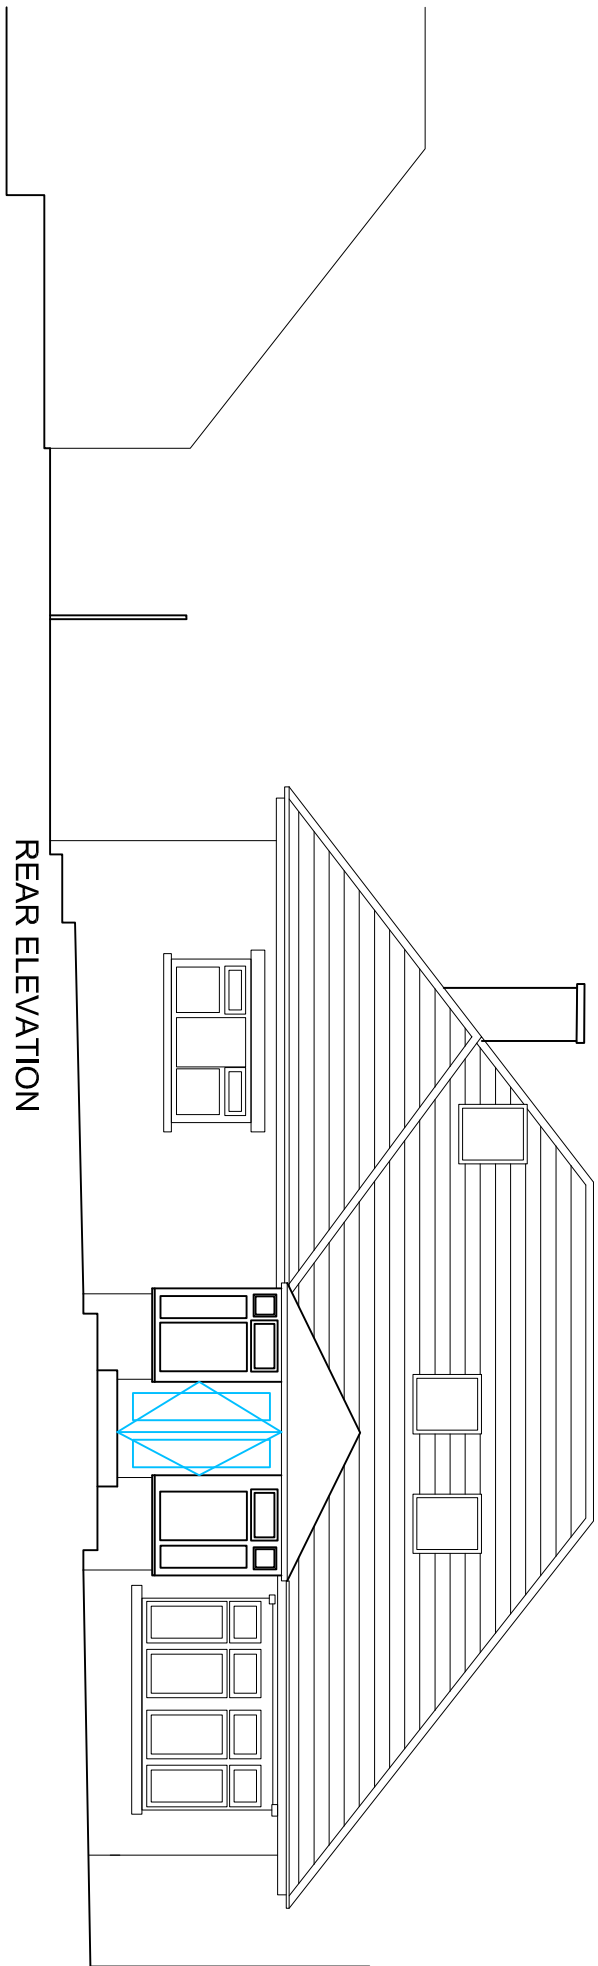


This drawing must not be scaled. Discrepancies are to be reported to the Architect immediately. All dimensions are approximate and are to be checked on site. All information to be subject to site surveys. This drawing, or any portion of it must not be reproduced without prior consent from the Architect.

© Joseph Boniface Architects Ltd

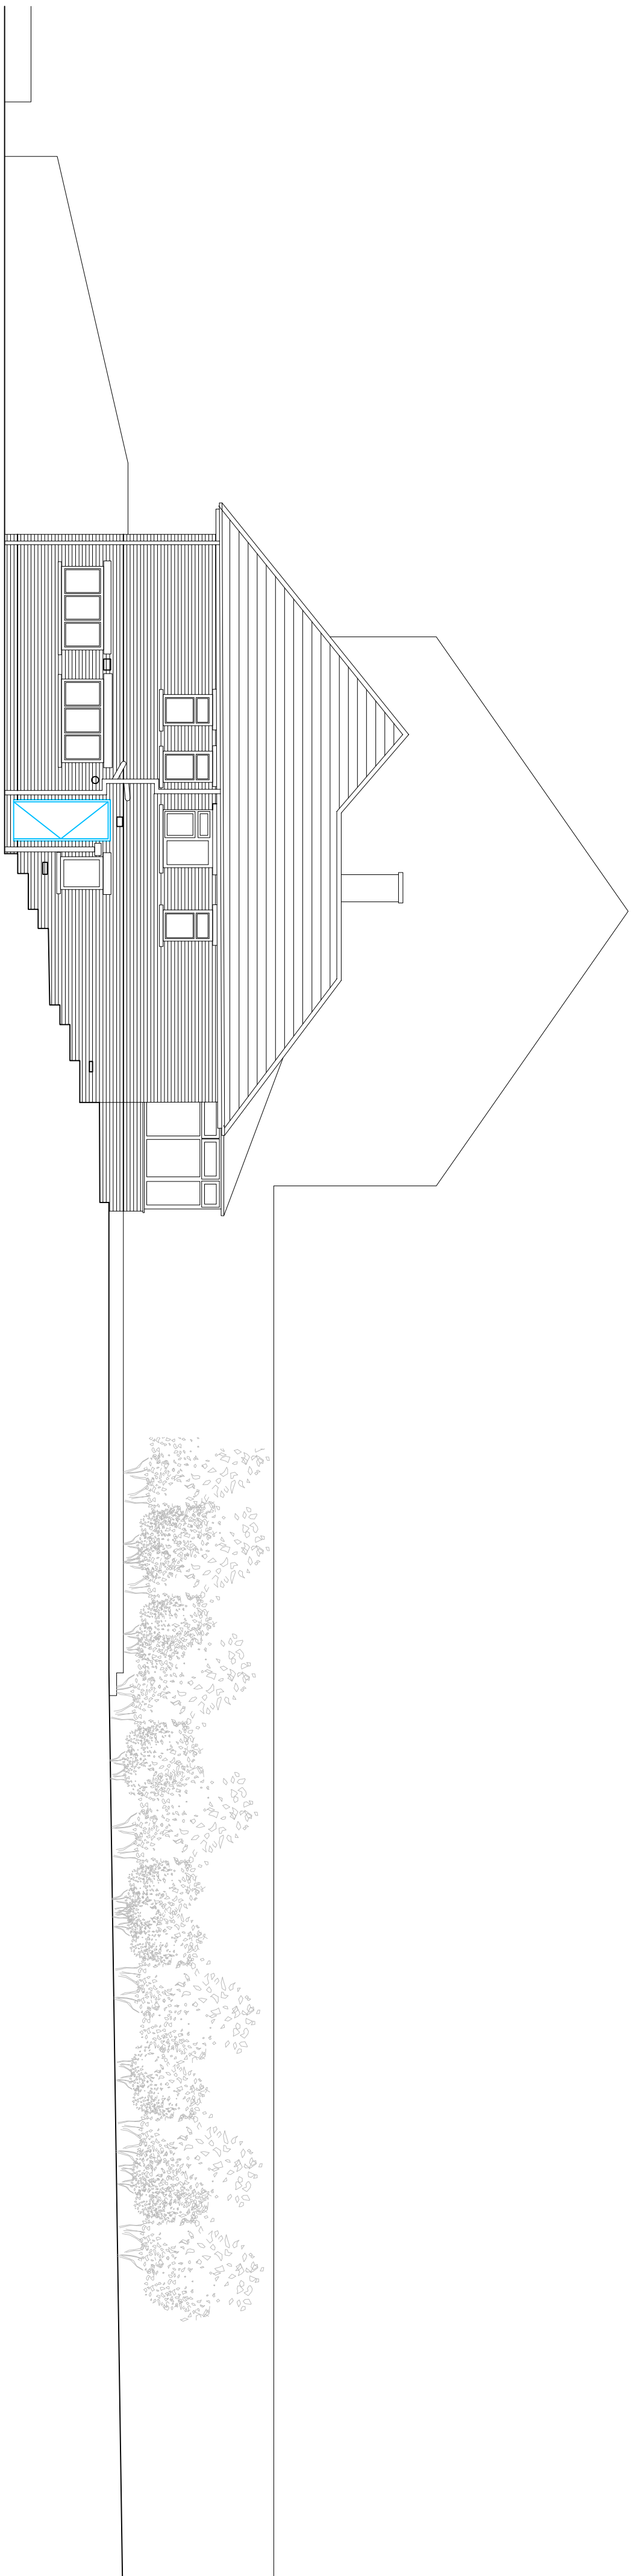

1	- Initial issue.	08/04/22	JB / AC
Rev.	Amendment	Date	By / C/K

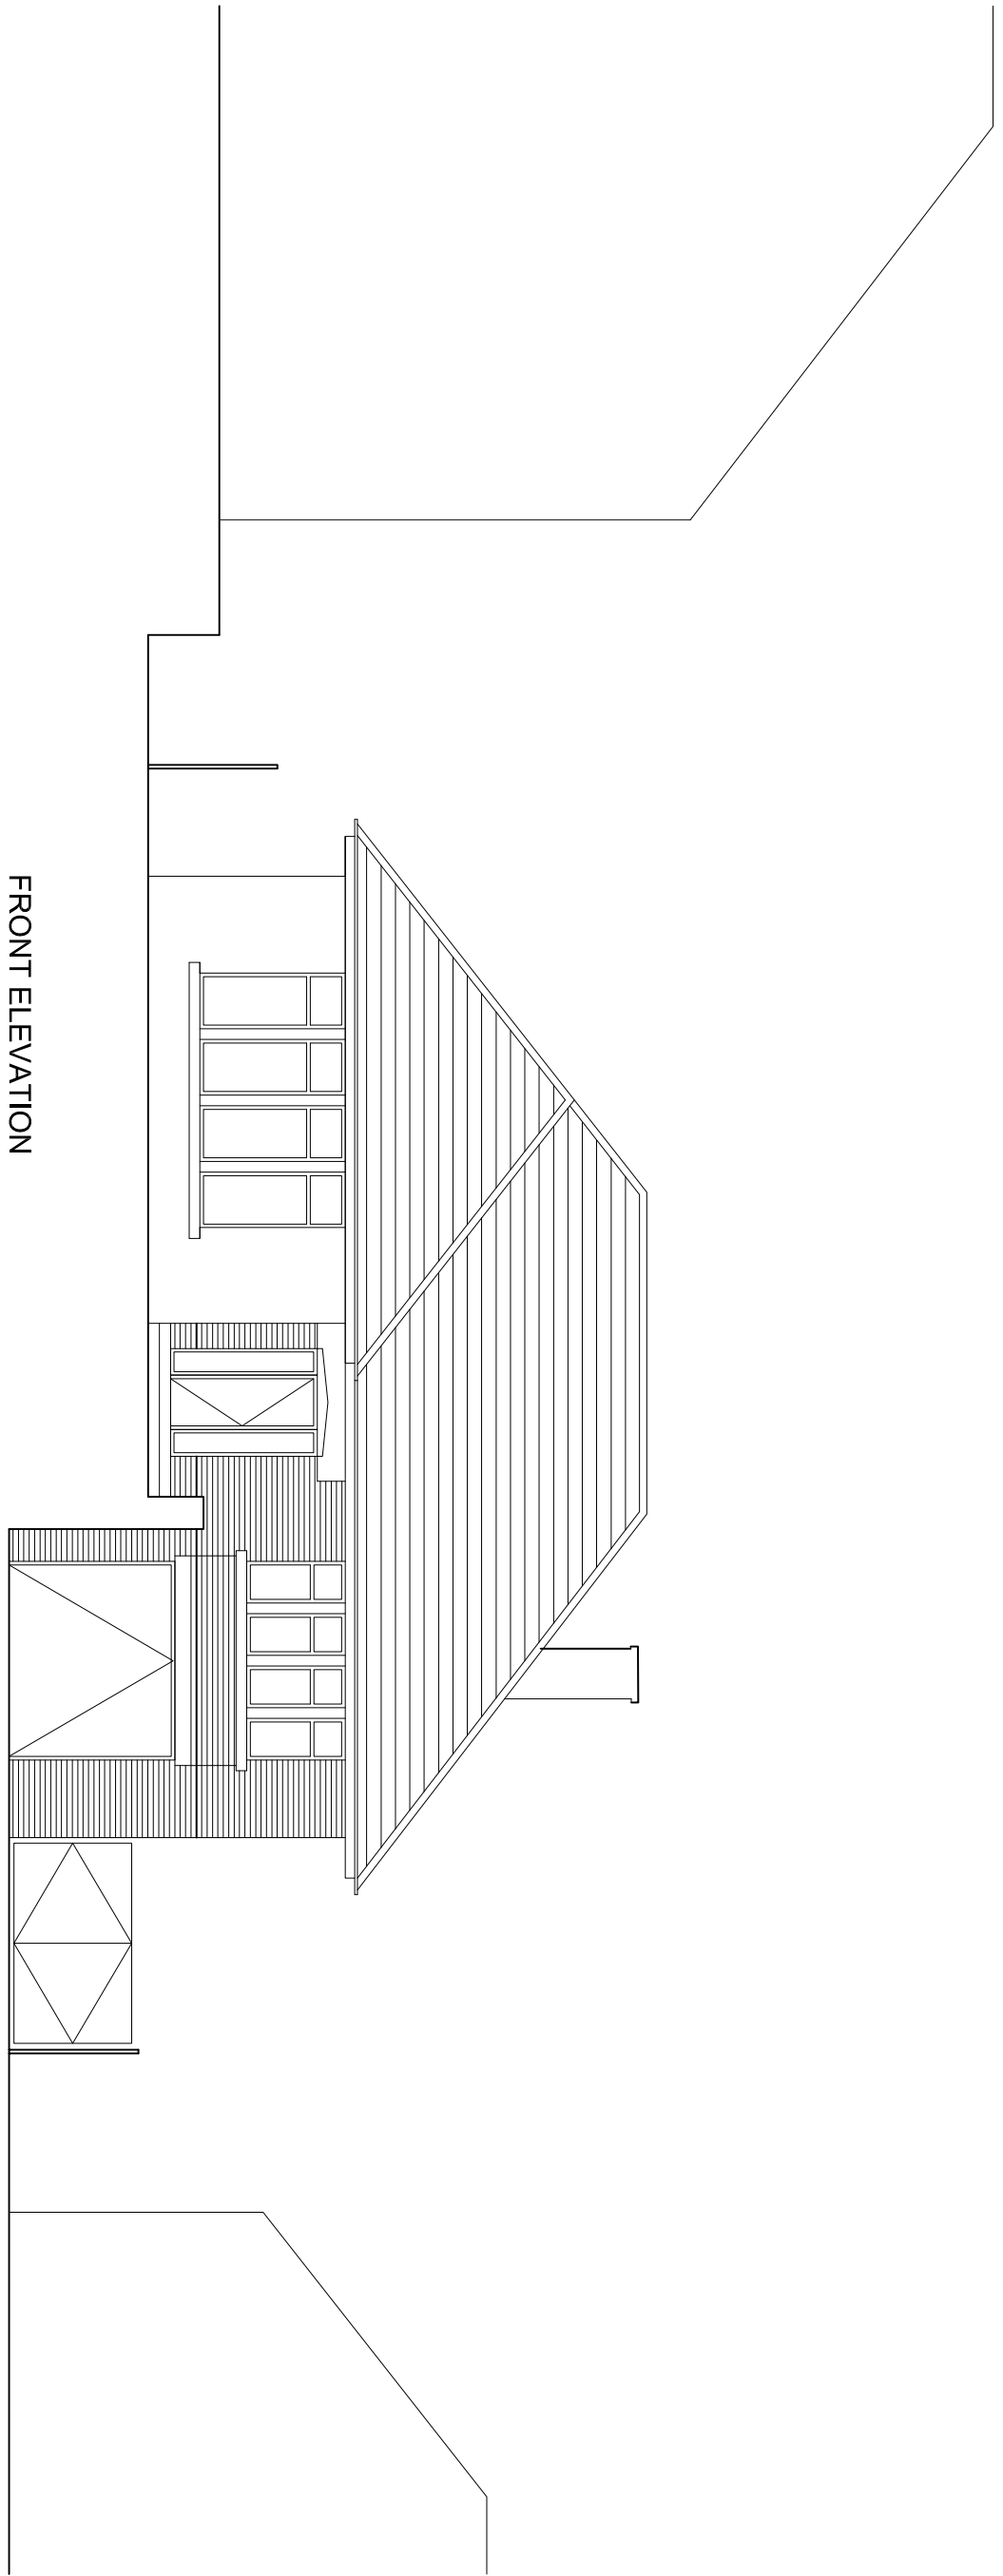

Joseph Boniface Architects Ltd
01293 280 485
bonifacearchitects.co.uk
office@bonifacearchitects.co.uk
62 Caunce Street, Blackpool, FY1 3LA.

Project
House Extension and Remodel,
75 North Park Drive,
Blackpool,
FY3 8NH.

Client
Mr. & Mrs. Rushon
Drawing Title
Existing Elevations

Status
PLANNING

Scale
1:100 @ A1 / 1:200 @ A3
Drawn By
JB

Date
29/03/2022
Drawing Number
JBAS40-PL-003
Revision
1