


SITE PLAN - EXISTING



SITE PLAN - PROPOSED

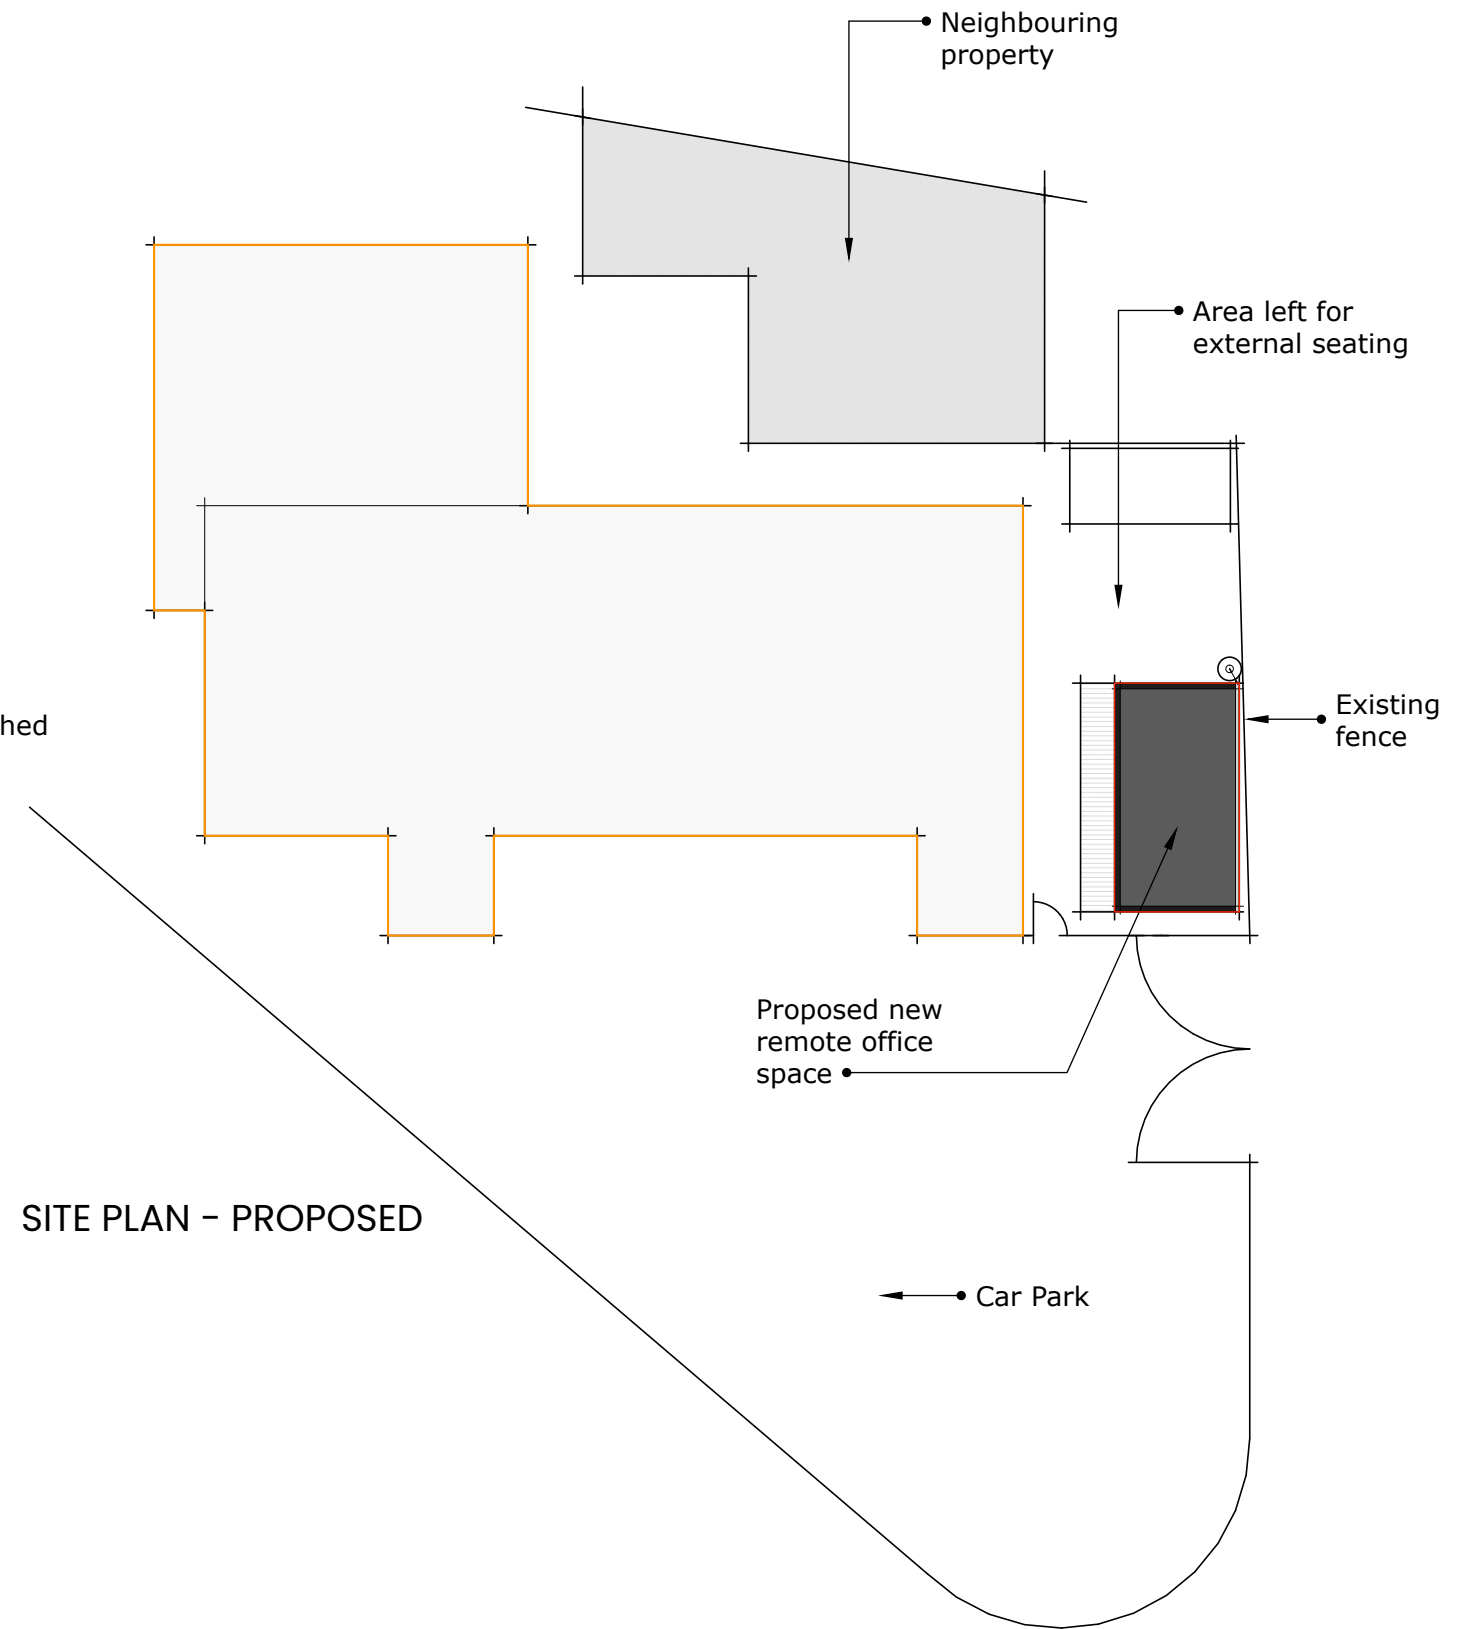

**SITE PLAN - EXISTING AND PROPOSED**

CLIENT: THE FAMILY PLACE / Kilverts School, Hay on Wye, Clyro, HR3 5SB / AC30-01 / Scale 1/200@A3