



All dimensions to be checked on site.  
Do not scale from this drawing.  
Any discrepancies to be reported to the project surveyor.

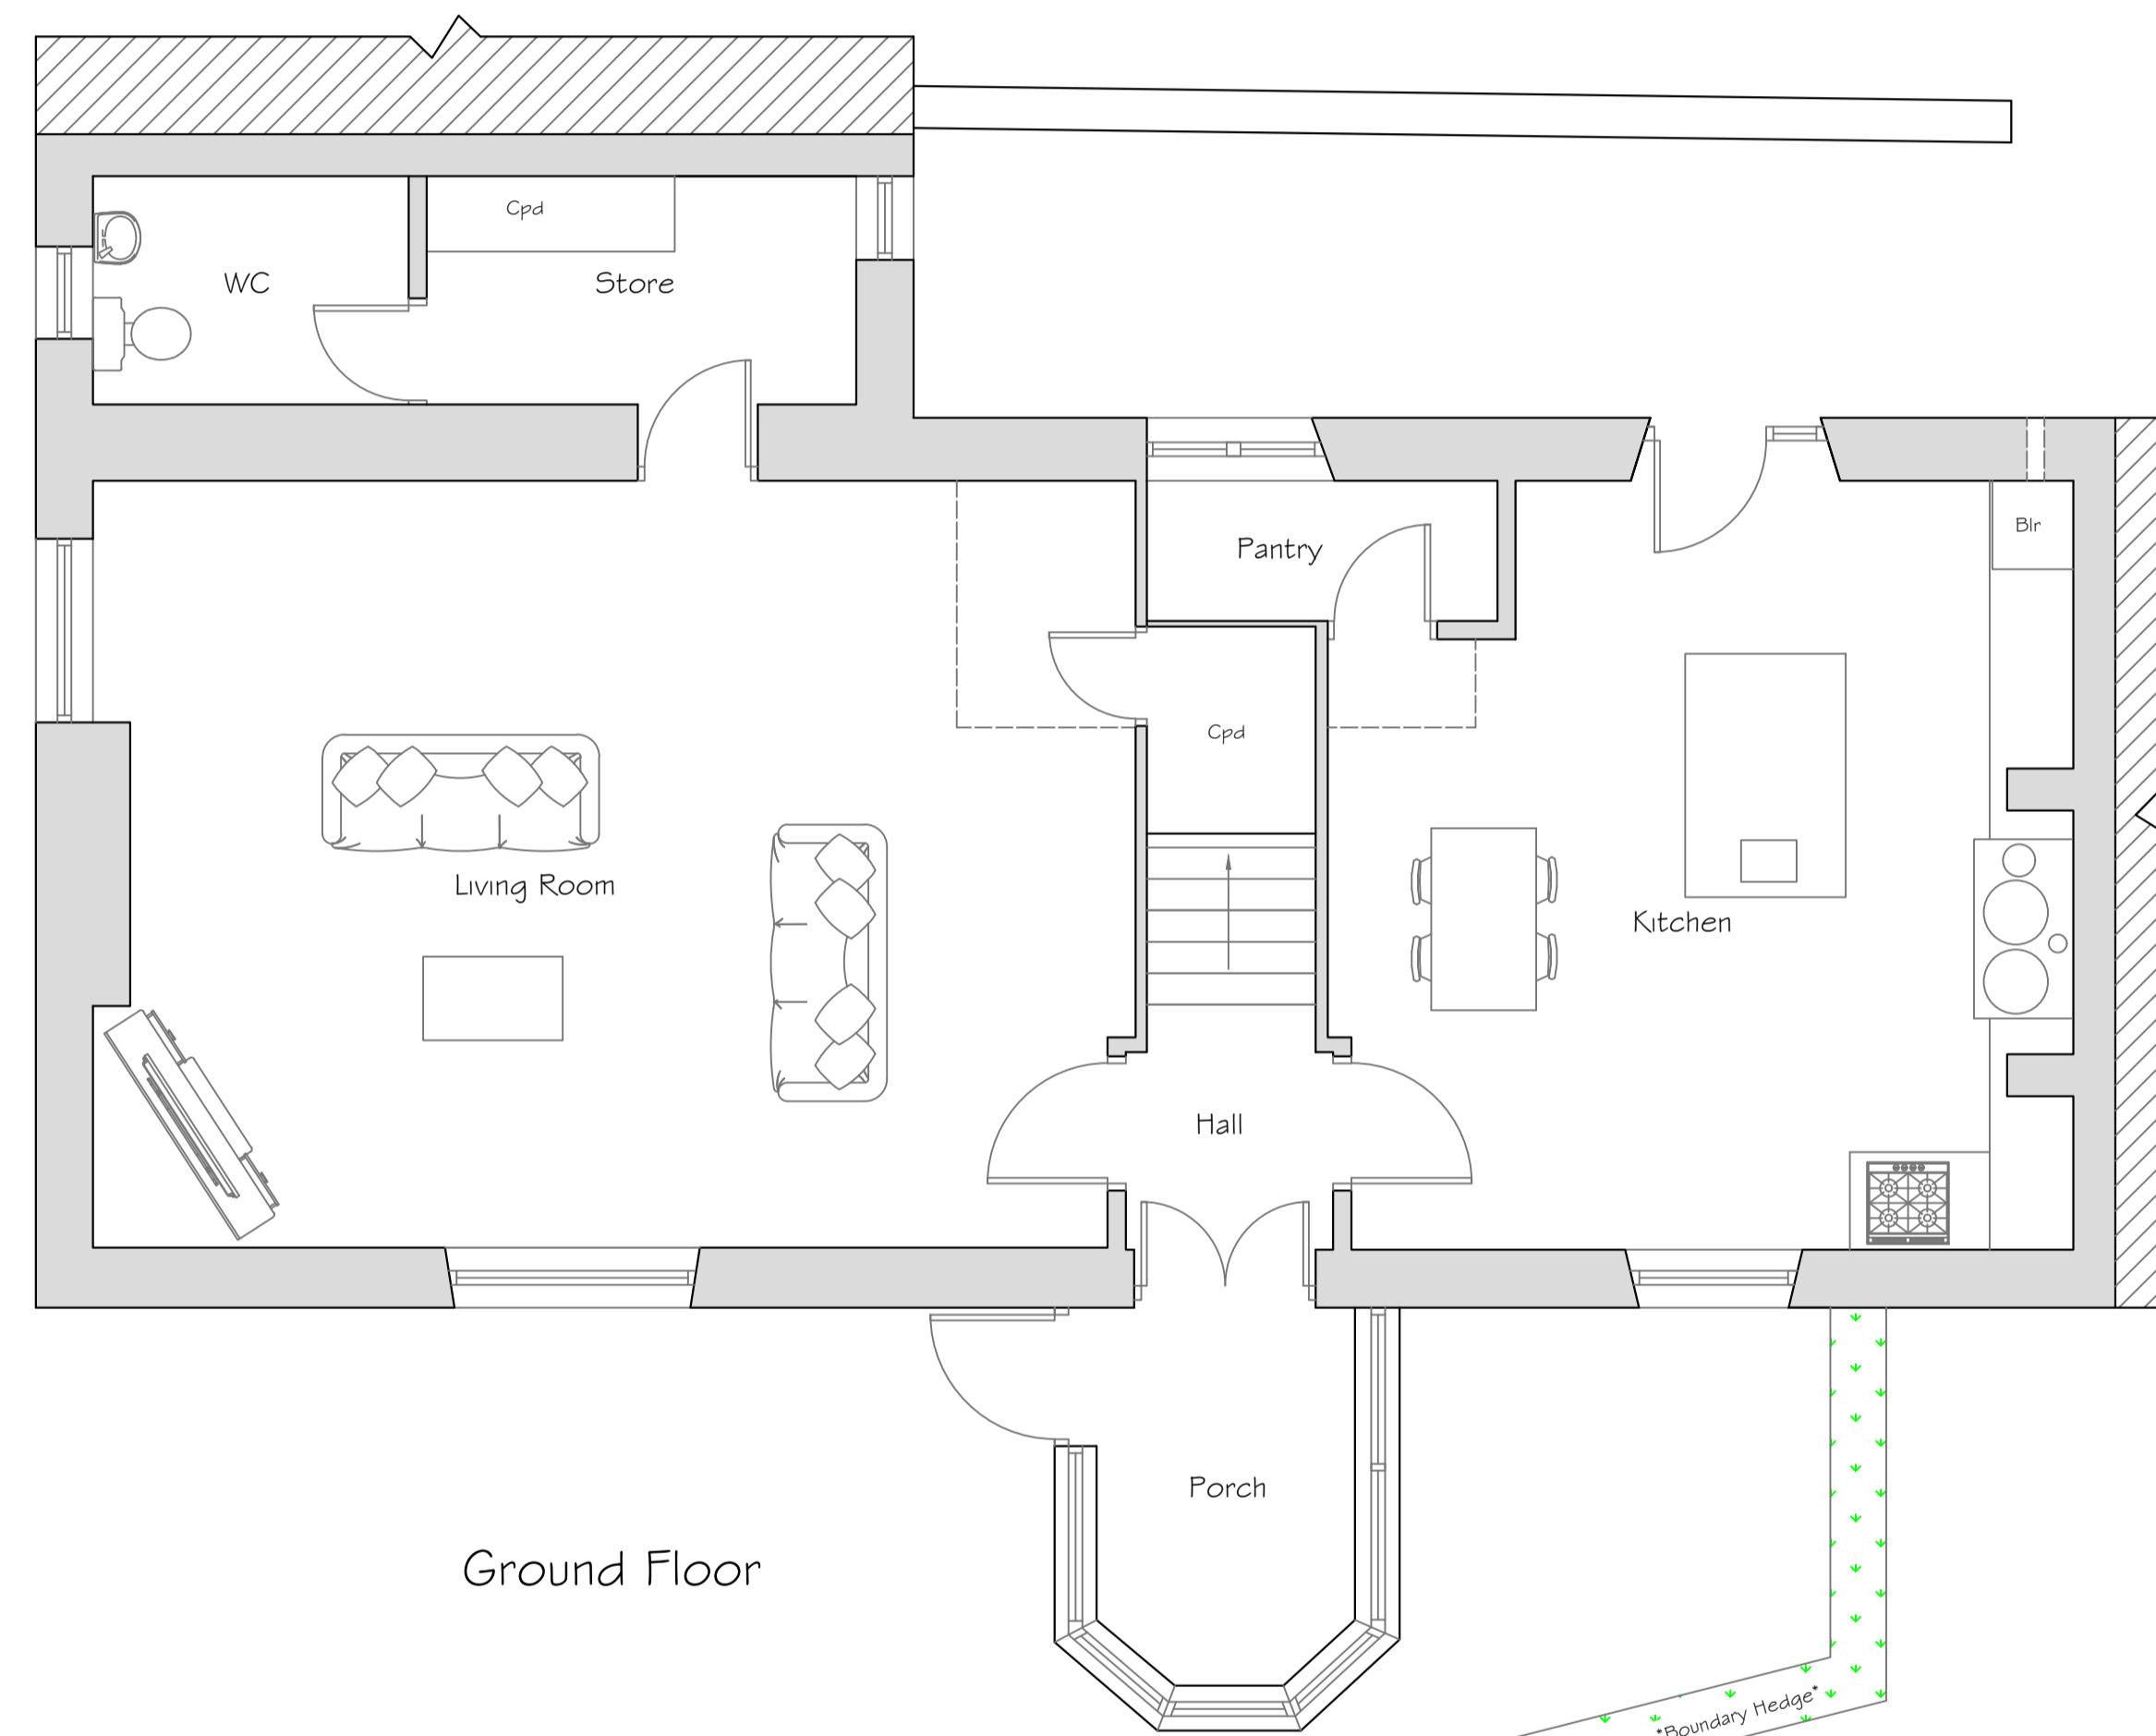

Ground Floor

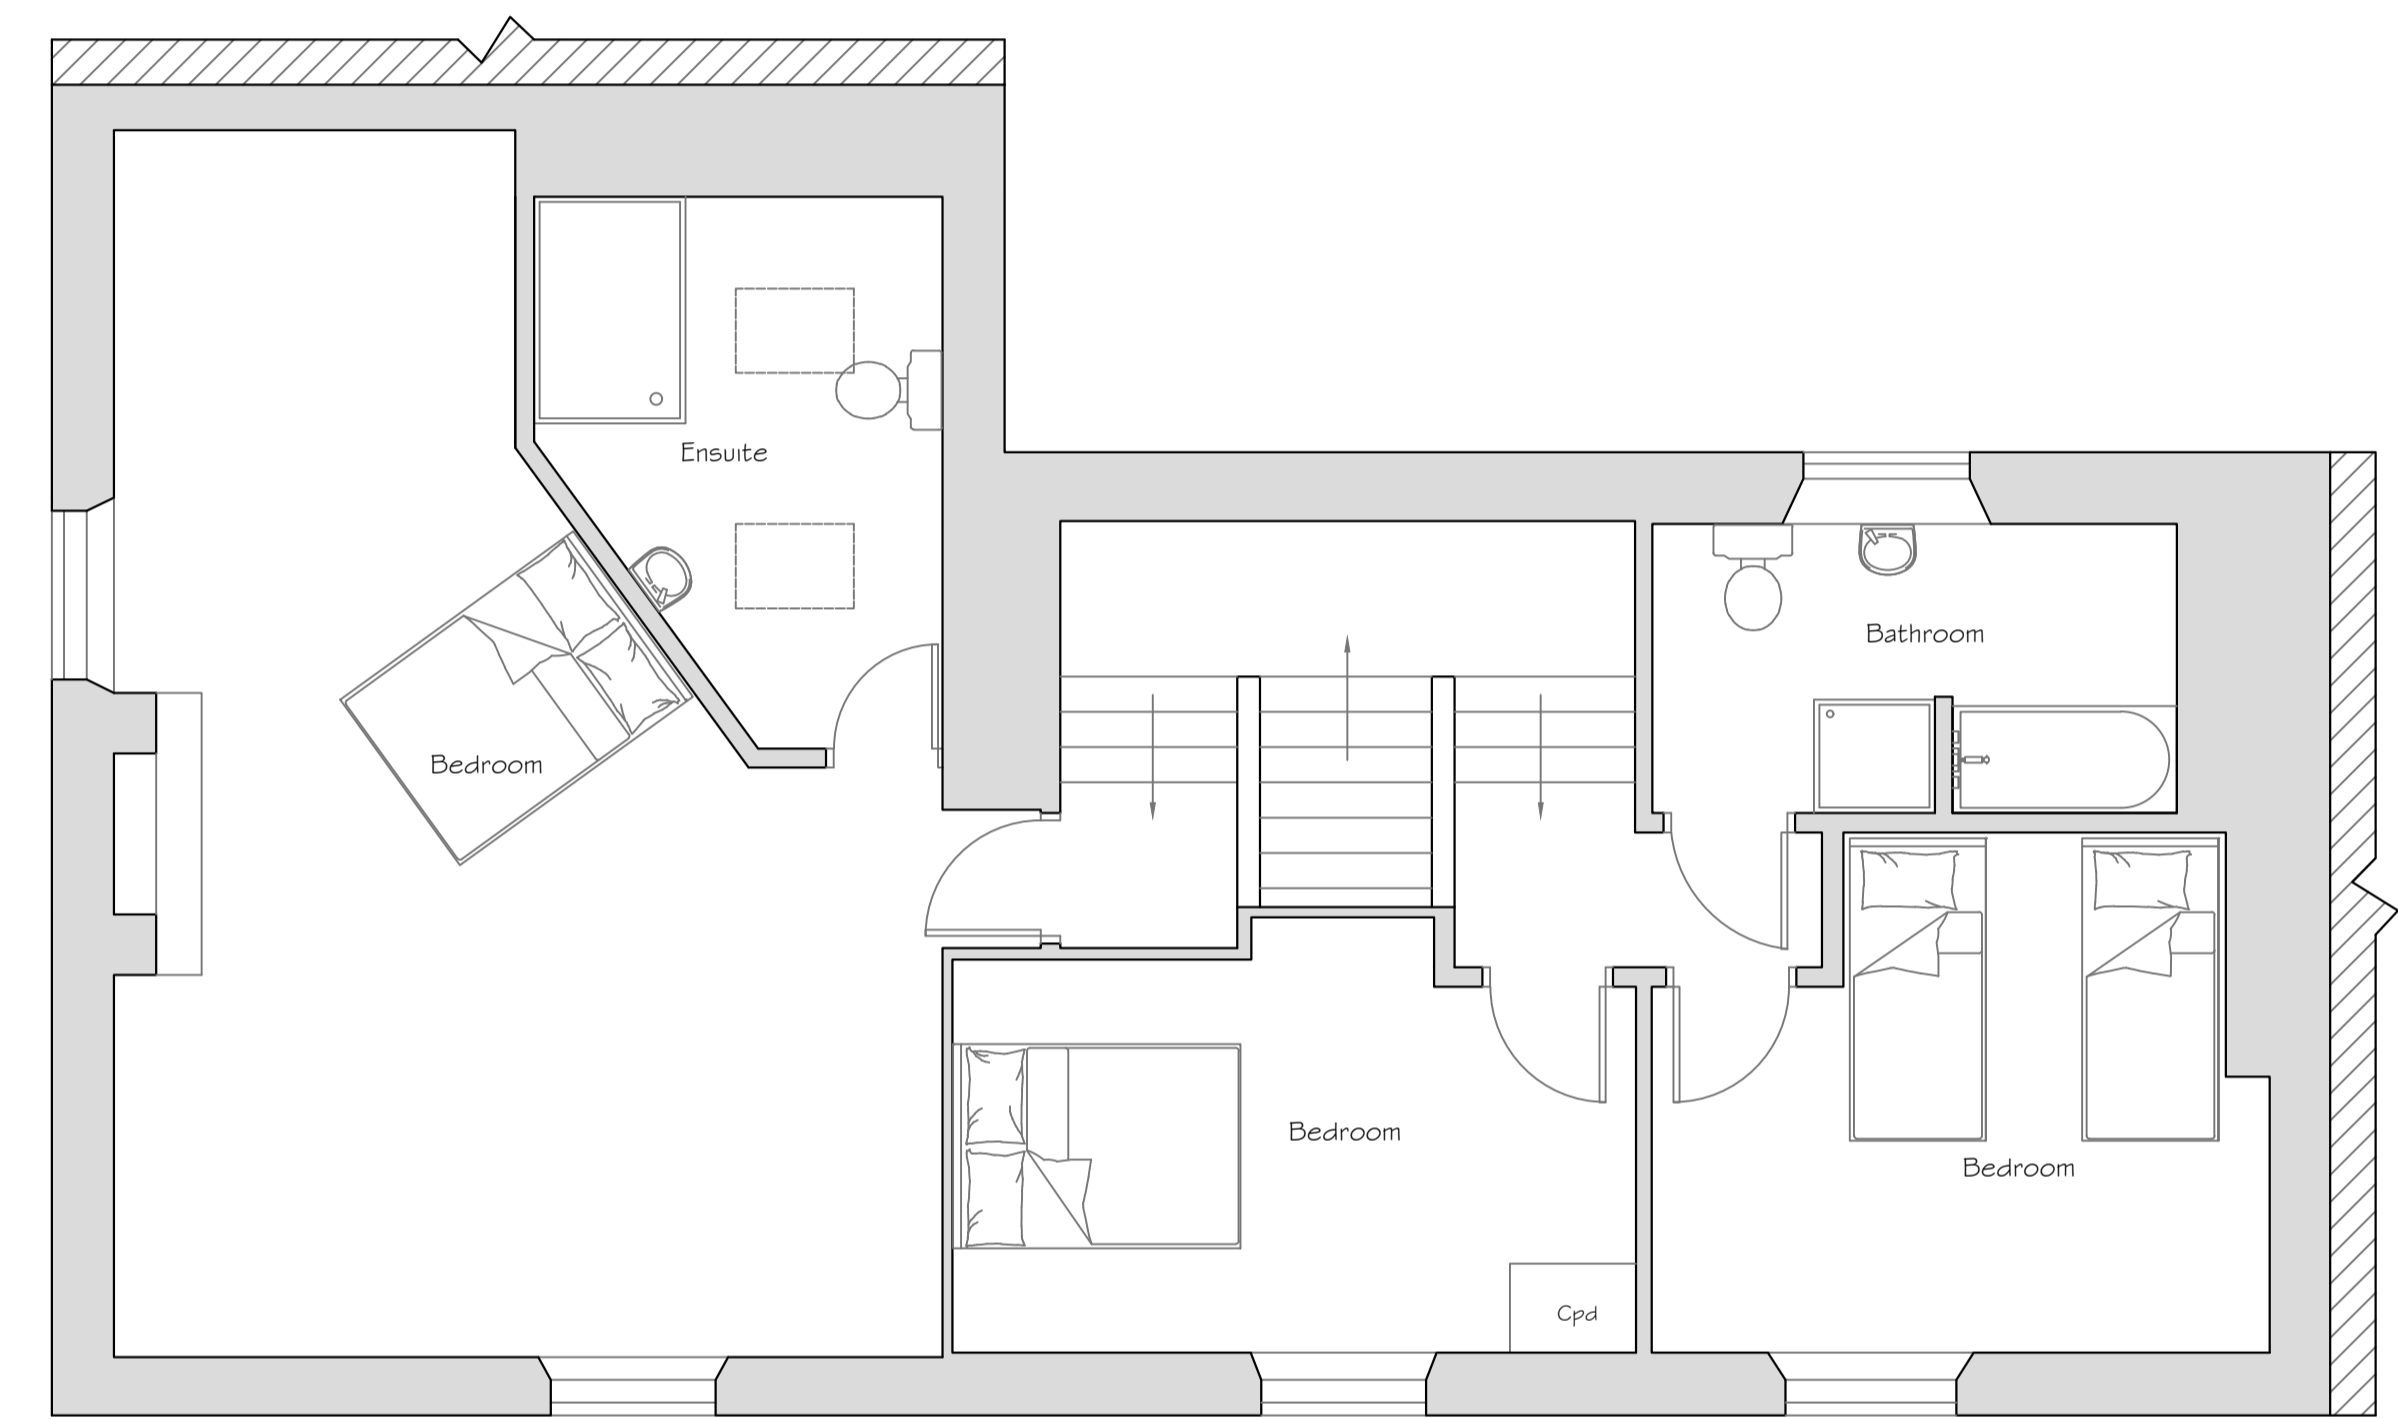

First Floor

Title: Existing Layouts		
Project & Client: Proposed Extensions & Alterations Old Reading Rooms Lesbury		
No. ORR-EL-01	REVISIONS	
Scale: 1:50 @ A1	Date: March 2022	Drawn by: CW
		Phone - 07595 780 895 Email - chris@chriswaitesurveying.co.uk www.chriswaitesurveying.co.uk