

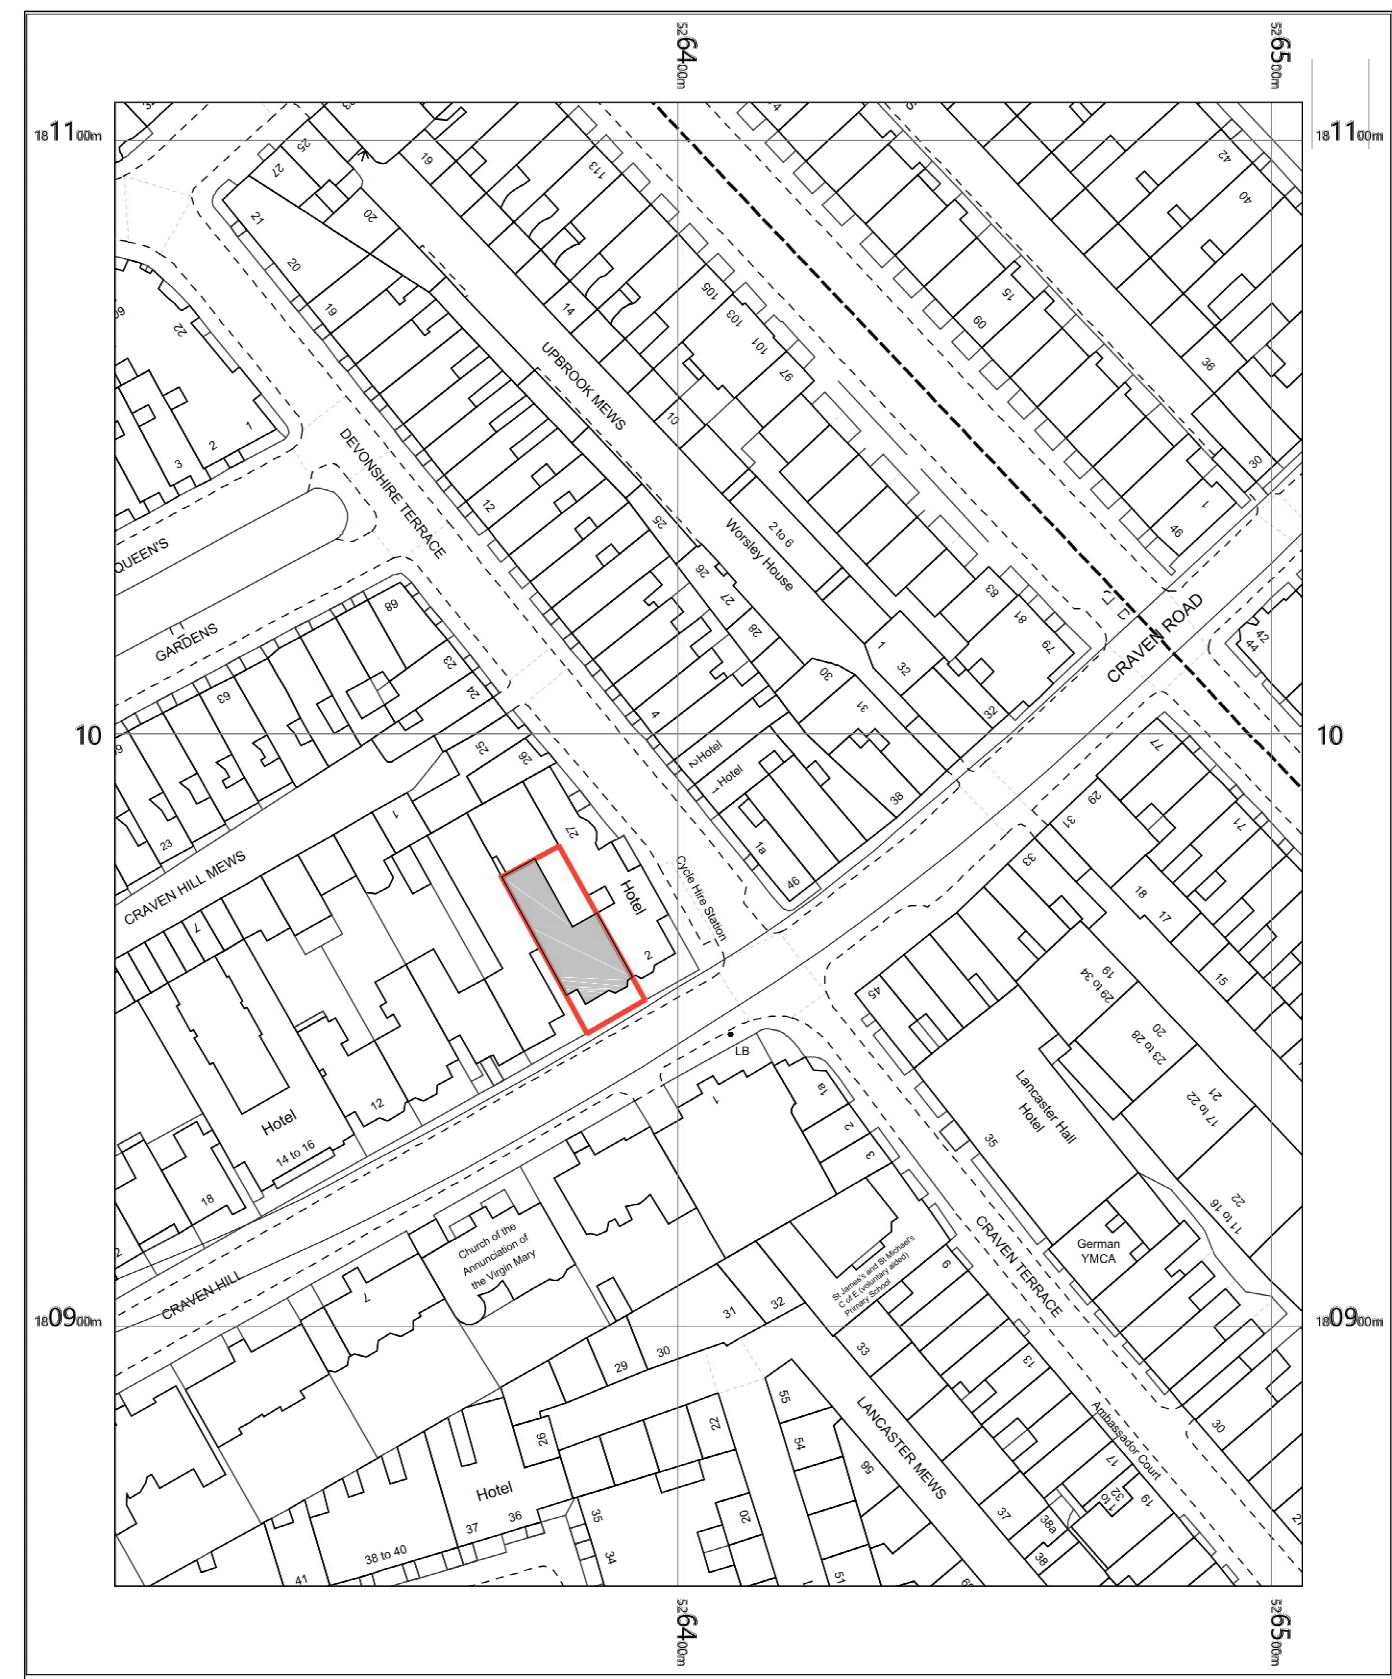


Date Rev. Details

Do not scale from drawing (apart from the planning department). All dimensions/levels must be checked on site by a contractor/third party prior to commencement. Any discrepancies must be reported to us in writing before proceeding. All works are copyright protected and must not be copied or transmitted without our prior written permission. Copyright infringements shall be legally enforced and pursued. Works should not commence before a Planning/Building Control approval is received. Client bears full responsibility for any resulting alterations due to commencement of works prior to an approval.

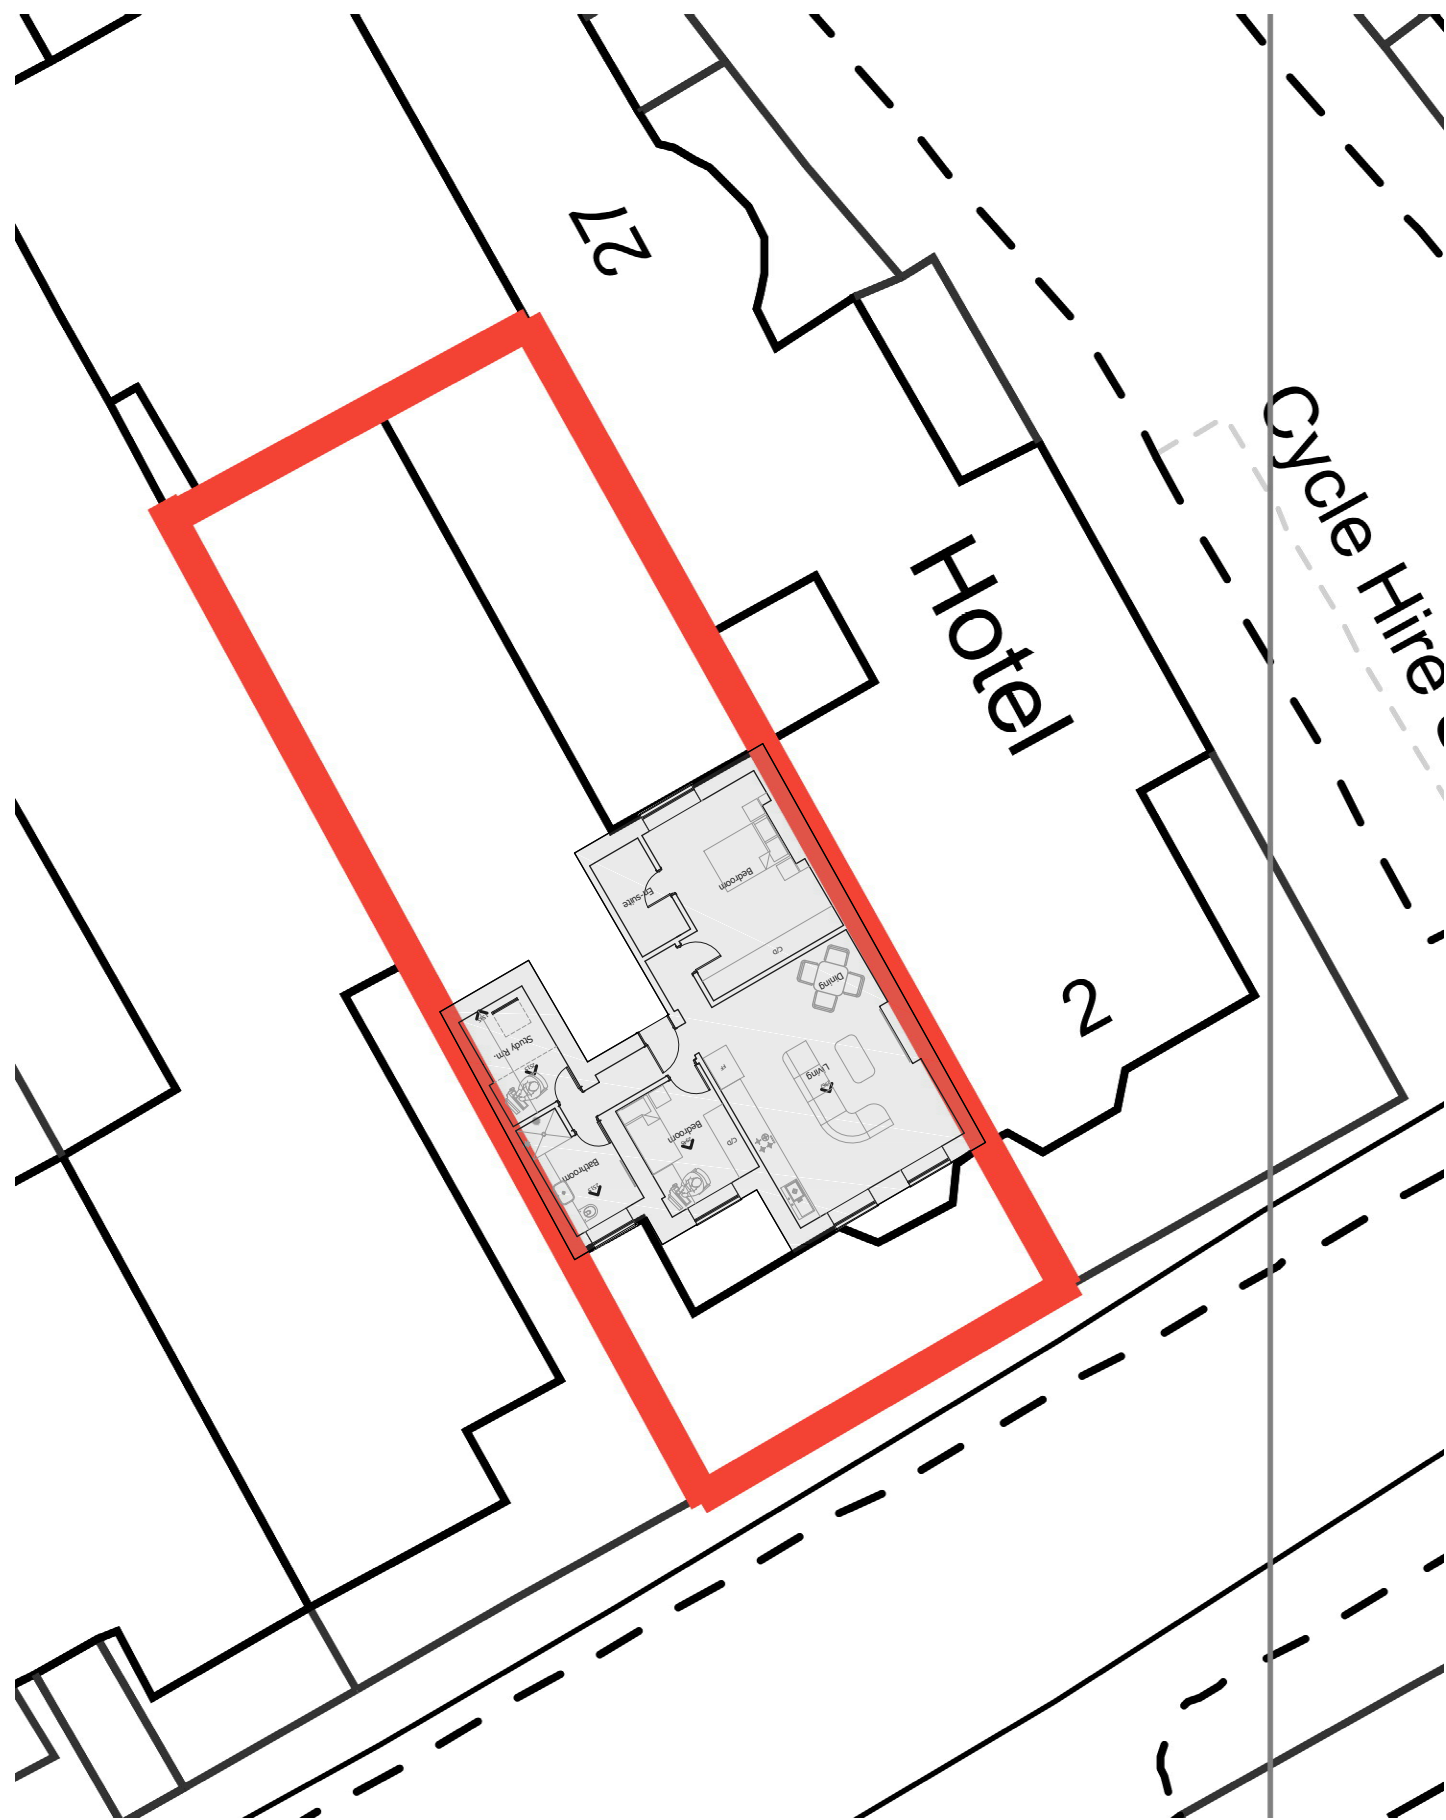

PROJECT.	Internal Alterations
ADDRESS.	Flat 10, 4 Craven Hill London W2 3DS
DRAWING.	Site & Location Plan
REV.	SCALE.1/500/1250
	DATE. 11/2021
	PAGE. 02
	PAPER. A3

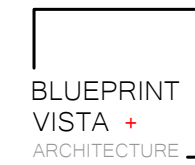

Architecture + Interiors + Planning + Engineering

Unit 1 Cowley Mill Trading Estate  
Longbridge Way, Uxbridge  
UB8 2YG

T +44 (0) 7973 663 706  
E info@blueprintvista.co.uk  
W www.blueprintvista.co.uk