



Site - Existing

1 : 500

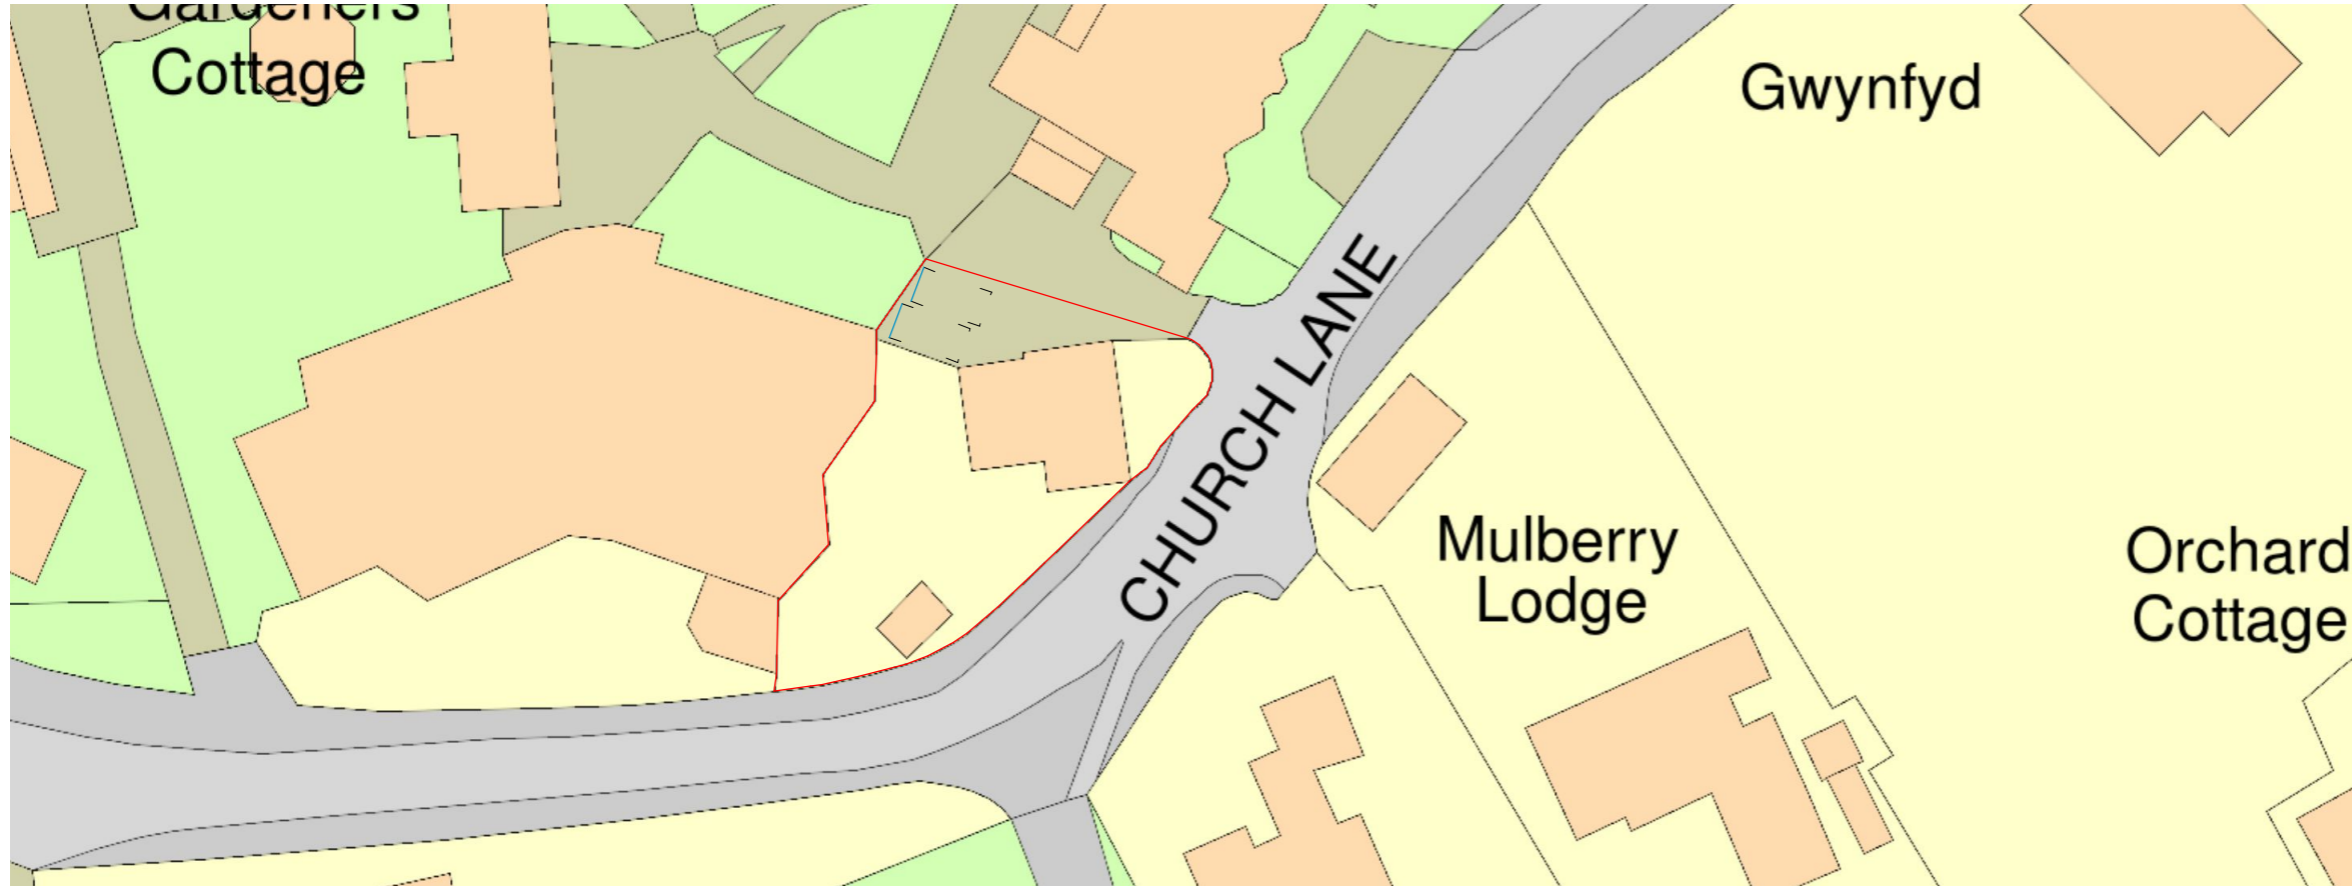

Site - Proposed

1 : 500

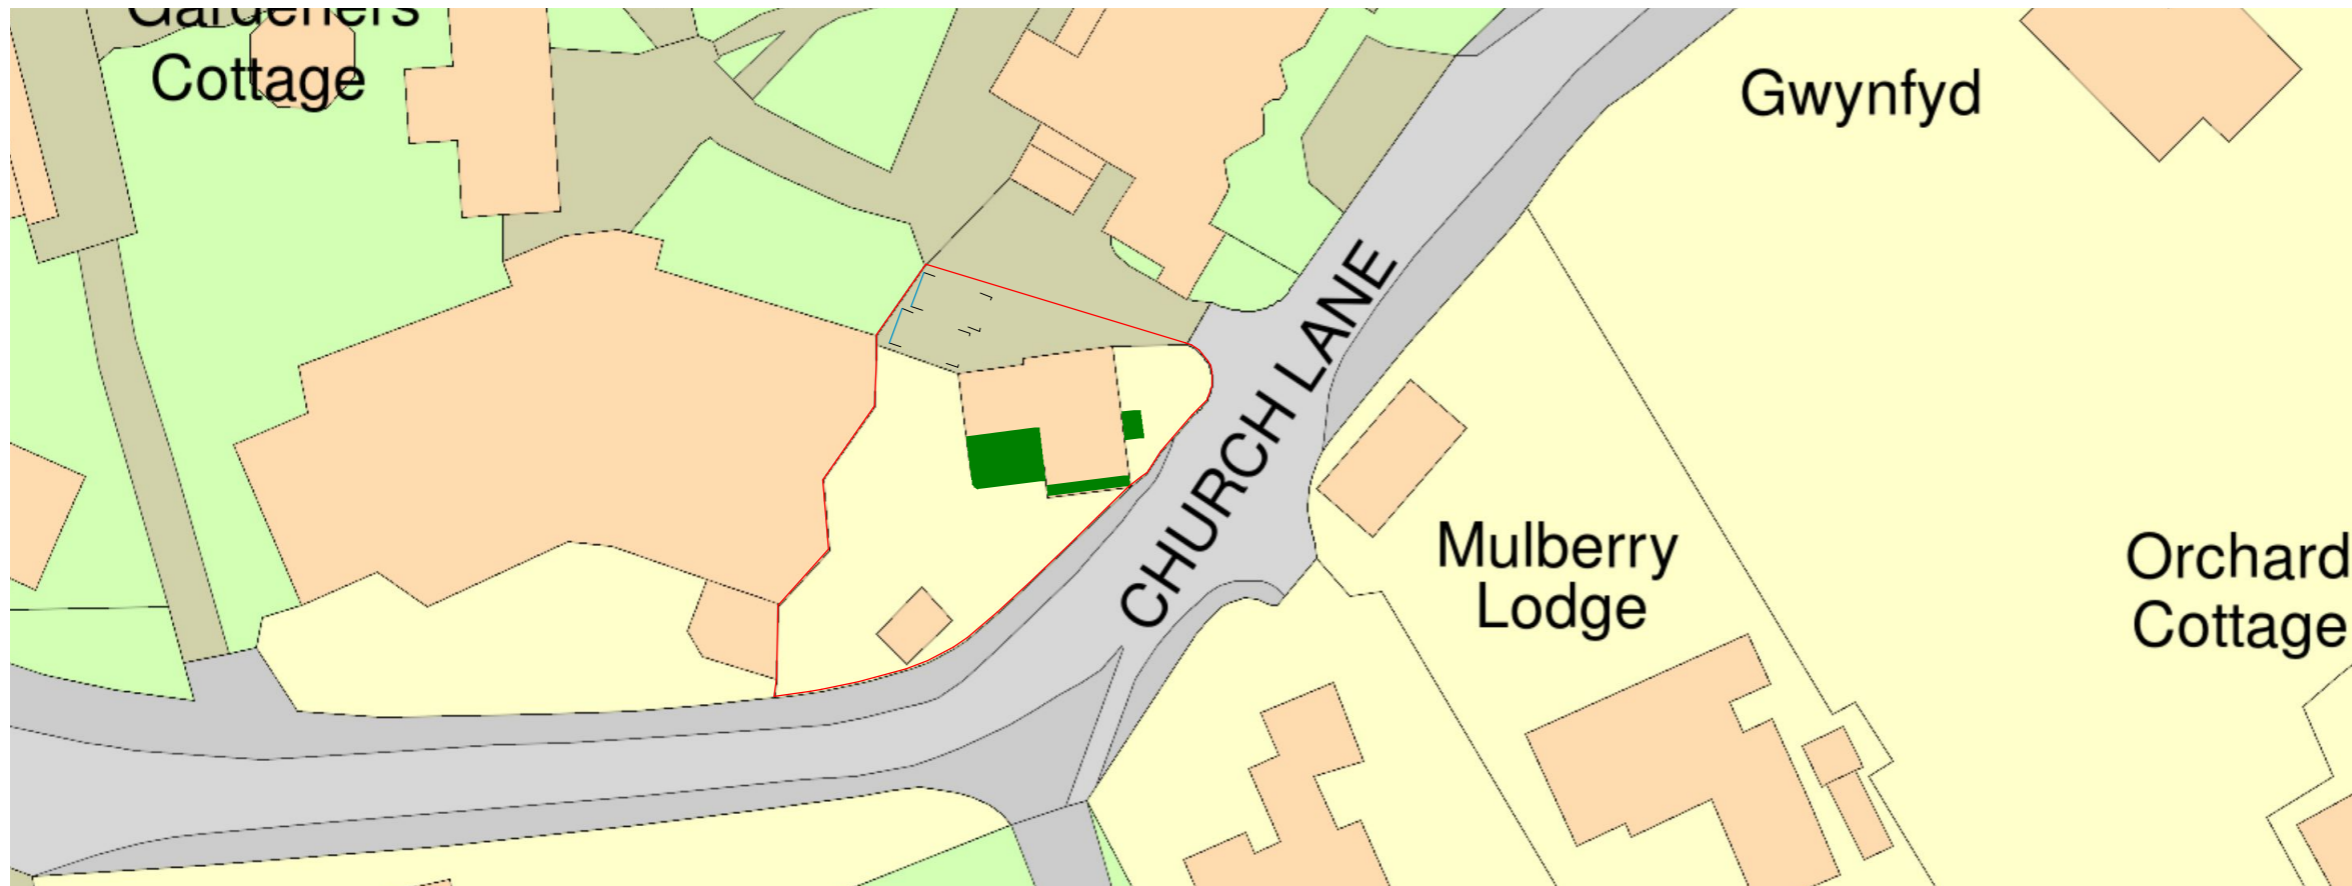

Drawing No:	Pr 01	Rev:
-------------	--------------	------

Project Name:
CS 4061 - Gardeners Cottage

Block Plan

Client:
Massey

Date: 11/03/2022

Scale: 1 : 500 @ A3

Project Address:
Gardeners Cottage, Church Lane, Whaddon,
Gloucester, GL4 0UE

Responsibility is not accepted for errors made by others in scaling from this drawing. All construction information should be taken from figured dimensions only

office@CornerstoneArchitecture.co.uk
www.CornerstoneArchitecture.co.uk
01452 740 279
Unit 3, Milton End, Arlingham, GL2 7JH

