

BEDROOM 14.9m²

S POINT NTERY BACK UP, ALL ALARMS INTERLINKED. RE BLANKET

DENOTES BSG20G SAFETY GLASS

DENOTES OBSCURED GLASS

DENOTES EXPANSION JOINT
REFER TO DETAIL

DENOTES WIND POST POSITION

DENOTES HIR FIRE DOOR
FITTED WITH SELF CLOSERS &
INTUMESCENT STRIP

DENOTES 1/2 HR FIRE DOOR
FITTED WITHSELF CLOSERS \$
INTUMESCENT STRIP

05
DENOTES DETAIL NUMBER
02
DENOTES DRAWING NUMBER

KEY TO DETAIL

- DENOTES LINE OF STEELWORK OVER
DENOTES STRUCTURAL WALL IN CONCRETE BLOCK
DENOTES STRUCTURAL WALL IN BRICK
DENOTES NON STRUCTURAL STUD WALL
DENOTES INSULATION

LOW VOLTAGE SPOTLIGHTS
(CEILING MOUNTED NOT RECESSED)
FENDENT TYPE LIGHT FITTING
FULL CORD
LIGHT SWITCH. (ONE WAY)
LIGHT SWITCHED SOCKET (LOW LEVEL)
SINGLE SWITCHED SOCKET (LOW LEVEL)
SINGLE SWITCHED SOCKET (HIGH LEVEL)
FUSED OUTLET
COOKER CONTROL UNIT
T.V AERIAL SOCKET
SHAVER POINT
EXTRACT FAN
GAS POINT

OPERATED HEAT DETECTOR
DENOTES: ESCAPE WINDOW


DENOTES: BSJ369 INTER LINKED MAINS OPERATED SMOKE ALARM WITH BATTERY BACK UP ELECTRICAL KEY

Revision **E**

do not scale dimensions from drawing

1. ALL DIMENSIONS ARE IN MILLIMETRES.
2.DO NOT SCALE FROM THIS DRAWING.
3.THIS DRAWING IS TO BE READ IN CONJUNCTION WITH ALL OTHER RELATED DRAWINGS AND DOCUMENTS. THE USER SHOULD CONSULT THE DRAWING ISSUE REGISTER FOR DETAILS.
4.THE CONTRACTOR IS TO CHECK AND VERIFY ALL DIMENSIONS ON SITE PRIOR TO COMMENCEMENT OF CONSTRUCTION WORKS.
5.THE ENGINEER/ARCHTIECT SHOULD BE CONTACTED IMMEDIATELEY IF THE ASSUMPTIONS USED IN THE DESIGN AND DRAWING PREPARARTION DIFFER TO THAT FOUND ON SITE.

NOTES

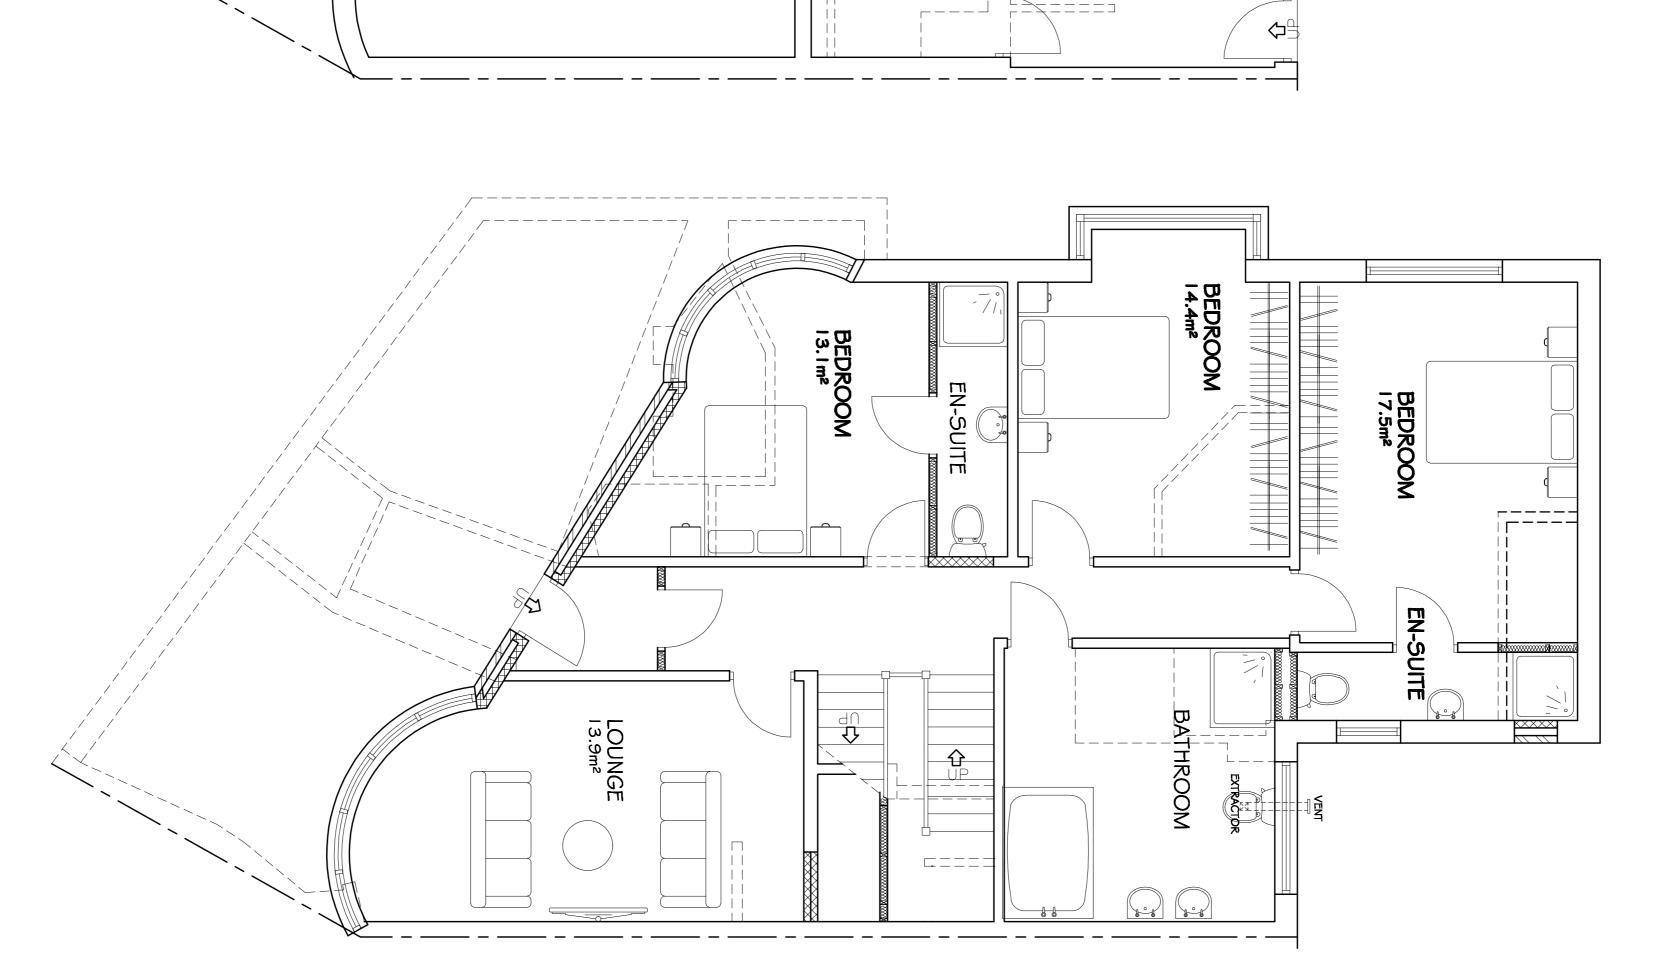

STORE ROOM 8.0m²

STORE ROOM 8.0m² STORE

BEDROOM 10.0m²

EN-SUITE

EN-SUITE

UPPER GROUND FLOOR

D Client Amendments

C Client Amendments

A Client Amendments

A Client Amendments

Rev. Amendments

Keystone Design

Registered Office Development House 261 Church Street Blackpool

FY1 3FB

Tel. No. 01253 649040 Eng. No. 01253 752901

LOWER GROUND FLOOR

Date 24/06/21	Checked	Drawn DDH
Scales 1:50@A1	CAEFER	Client MR RENE SCAEFER
ANS	PROPOSED FLOORPLANS	DRAWING TITLE PRO
SE OF USE	ITLE LOFT CONVERSION ♦ CHANGE OF USE	PROJECT TITLE LOFT CON
PROJECT ADDRESS CLIFF HEAD GUEST HOUSE, 174 QUEENS PROMENADE BLACKPOOL, LANCASHIRE	UEST HOUSE, 174 QUEEN BLACKPOOL, LANCASHIRE	PROJECT ADDRESS CLIFF HEAD GUES: BLA
	n.co.uk	Fax. No. 01253 752901 Email : Info@keystonedesign.co.uk

THIS DRAWING & CONTENTS ARE THE PROPERTY OF KEYSTONE DESIGN ASSOCITED. UNAUTHORISED REPRODUCTION OF THE WHOLE OR ANY PART THERE OF INFRINGES COPYRIGHT AND MAY LEAD TO PROSECUTION OF CIVIL PROCEEDINGS.

A02 | / | 27/BR/0 |

Revision