

VIEW FROM FRONT

Written dimensions to be taken in preference to scaled dimensions. The Contractor is responsible for checking all dimensions before work starts.

All work is to be carried out to the requirements, and to the satisfaction of the Local Authority.

These drawings are for planning purposes only

Any discrepancies to be brought to the attention of 4D Planning Consultants immediately.

Description

Rev	Date	Description	by	chk

**4D PLANNING™**

Chartered Town Planners & Architectural Technicians

Architecture | Town Planning

T: 0203 1500 183    [www.GetMePlanning.com](http://www.GetMePlanning.com)

[www.GetMePlanning.com](http://www.GetMePlanning.com)

Client  
Mr Sean McCarthy

Project  
3 Millway, London, NW7 3QR

Title  
EXISTING DRAWINGS  
ISOMETRIC VIEW


Date: 04.03.2022

Rev:

Scale:

Drawing No.4D-241    **E 07**

Drawn by : MAX

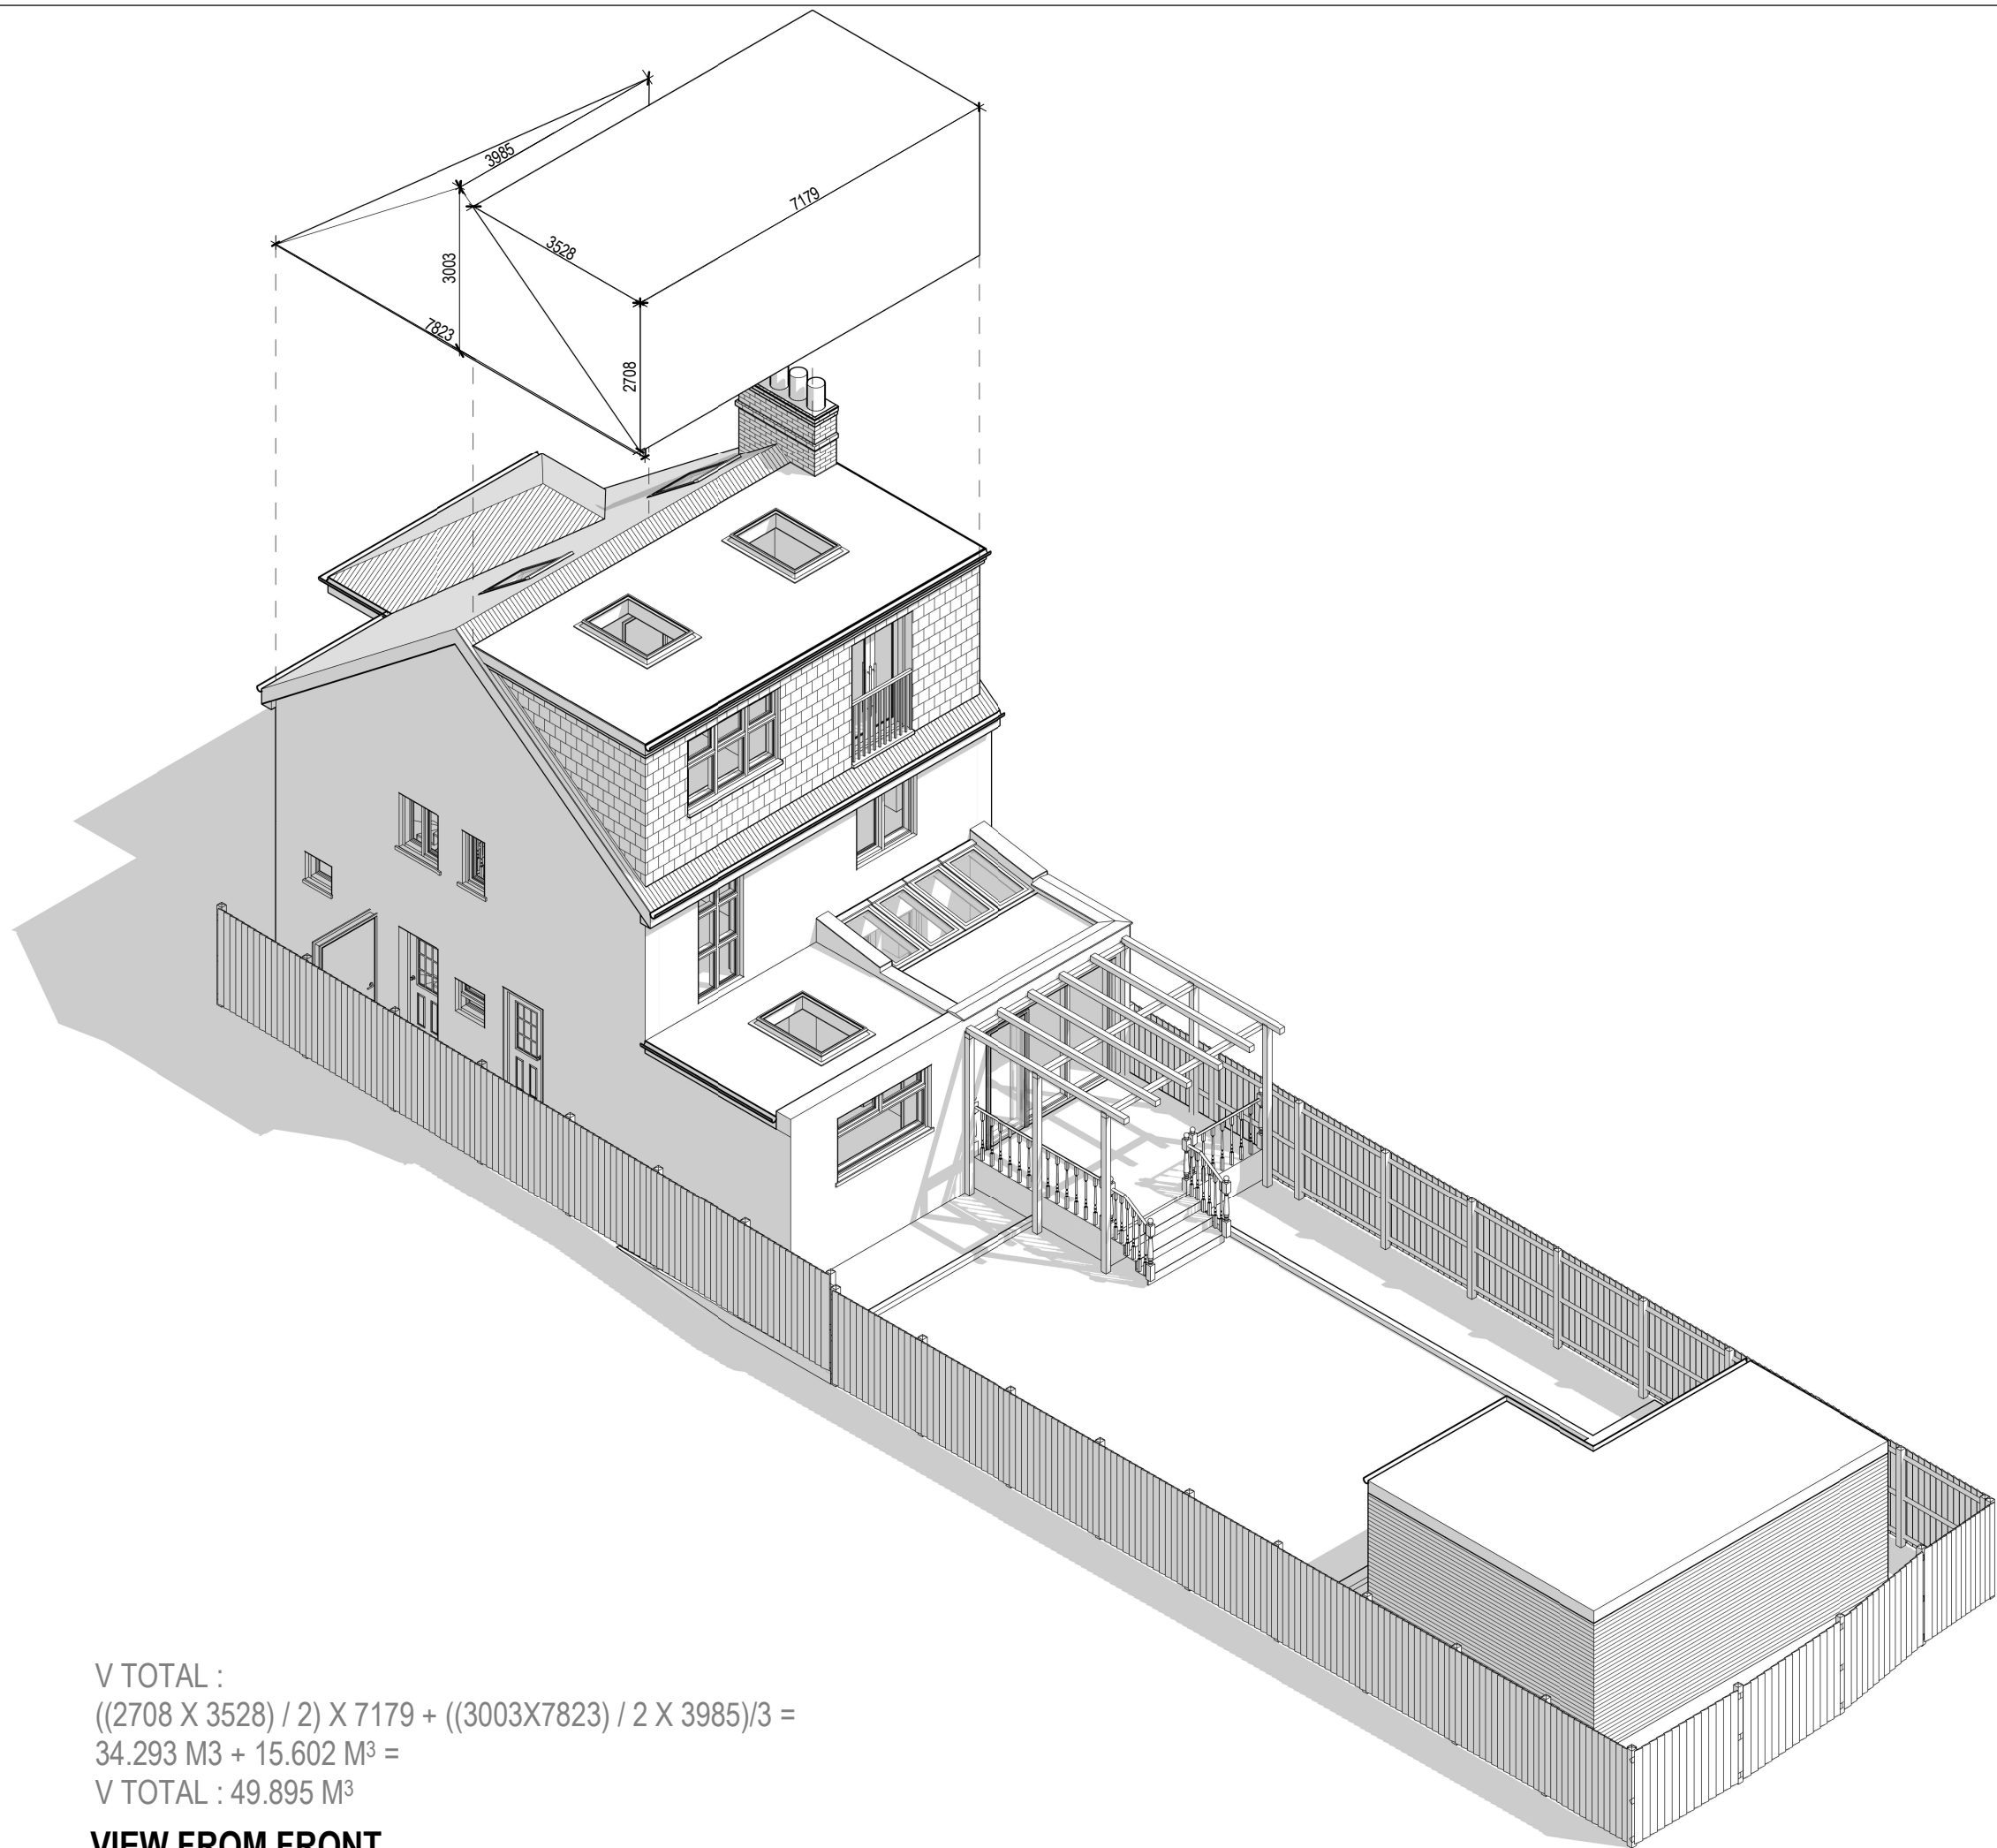

VIEW FROM FRONT

Written dimensions to be taken in preferences to scaled dimensions. The Contractor is responsible for checking all dimensions before work starts.

All work is to be carried out to the requirements, and to the satisfaction of the Local Authority.  
These drawings are for planning purposes only

Any discrepancies to be brought to the attention of 4D Planning Consultants immediately.

Description

Rev	Date	Description	by	chk

**4D PLANNING™**

Chartered Town Planners & Architectural Technicians

Architecture | Town Planning

T: 0203 1500 183    [www.GetMePlanning.com](http://www.GetMePlanning.com)

[www.GetMePlanning.com](http://www.GetMePlanning.com)

Client  
Mr Sean McCarthy

Project  
3 Millway, London, NW7 3QR

Title  
**PROPOSED DRAWINGS  
ISOMETRIC VIEW**

Date: 04.03.2022	Rev:
Scale:	
Drawing No.4D-241 P 07	
Drawn by : MAX	