




Existing Section A-A'
1:100

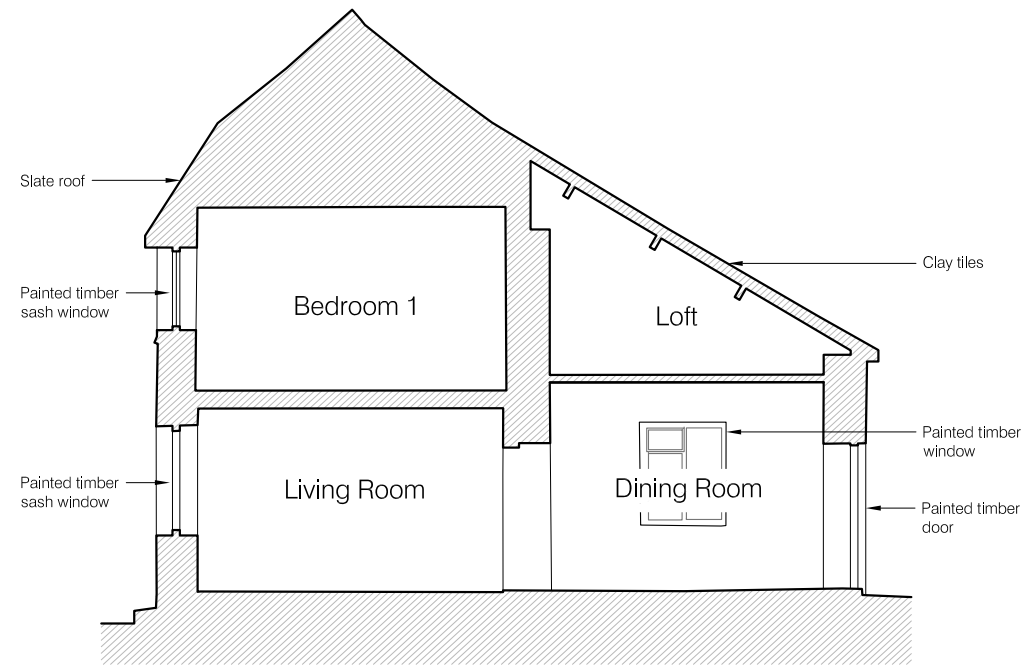


Existing Section B-B'
1:100

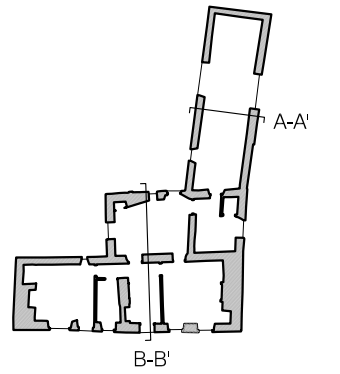

Key Plan
1:500

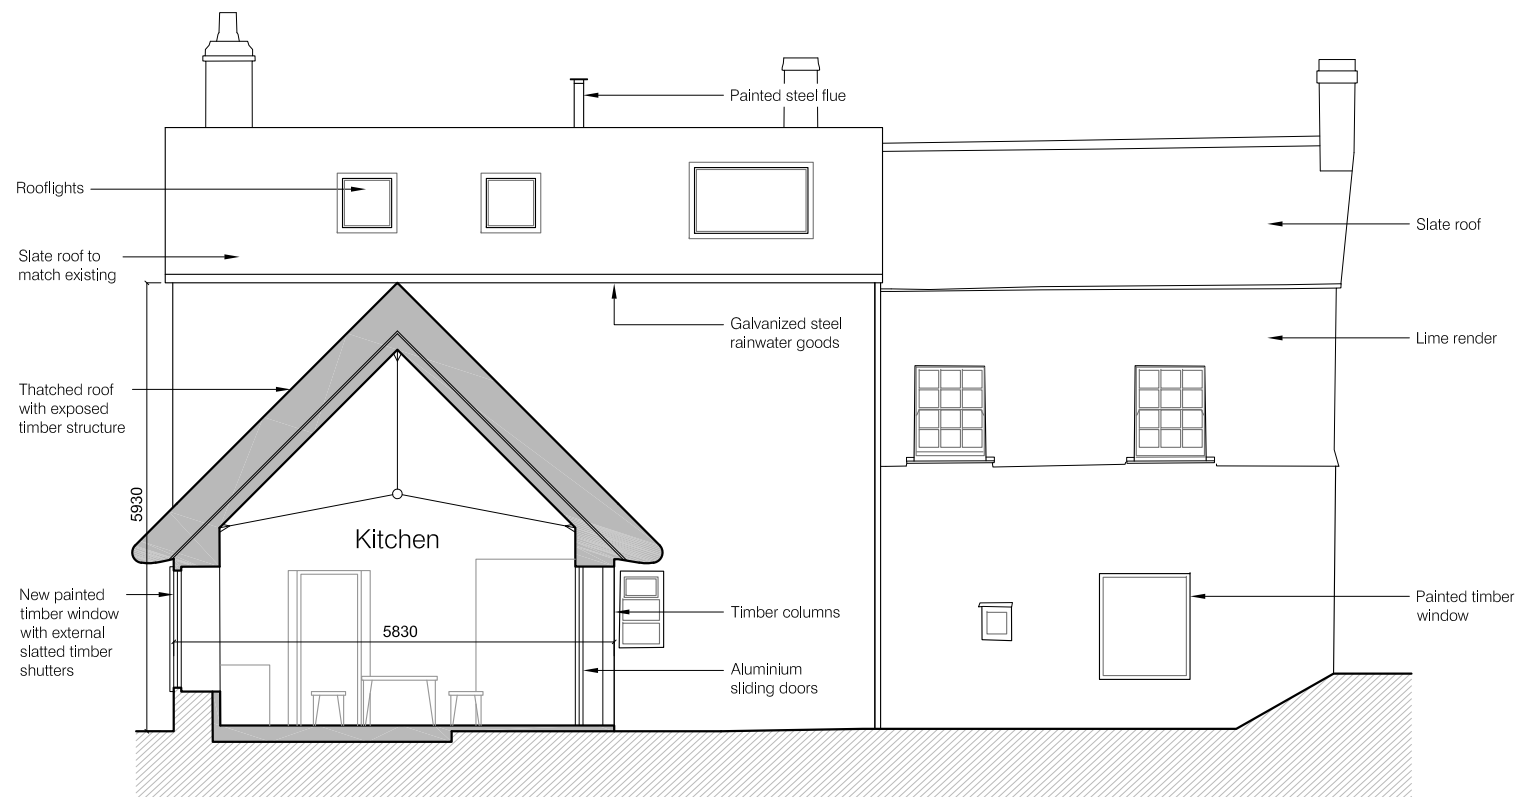

Proposed Section A-A'
1:100

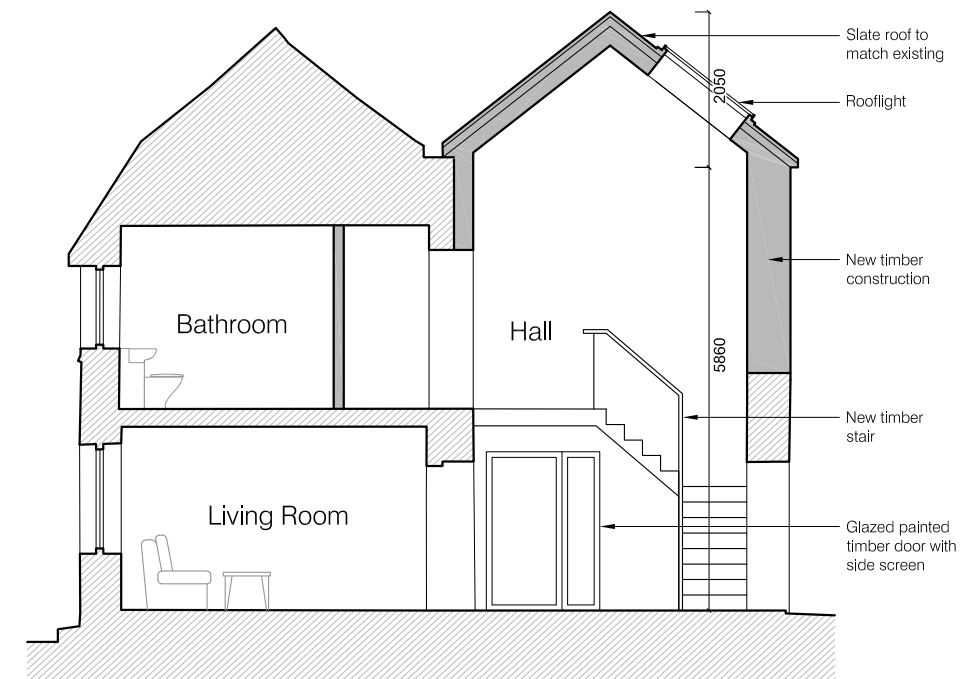

Proposed Section B-B'
1:100

Job Title
Church Farm, Coleford

Drawing Title
Existing and Proposed Farmhouse Sections

Scale
1:100 @ A3

Date
14/03/2022

Job No
0174

Drawing No
007

Rev
A

Status
PLANNING