


SITE LOCATION PLAN

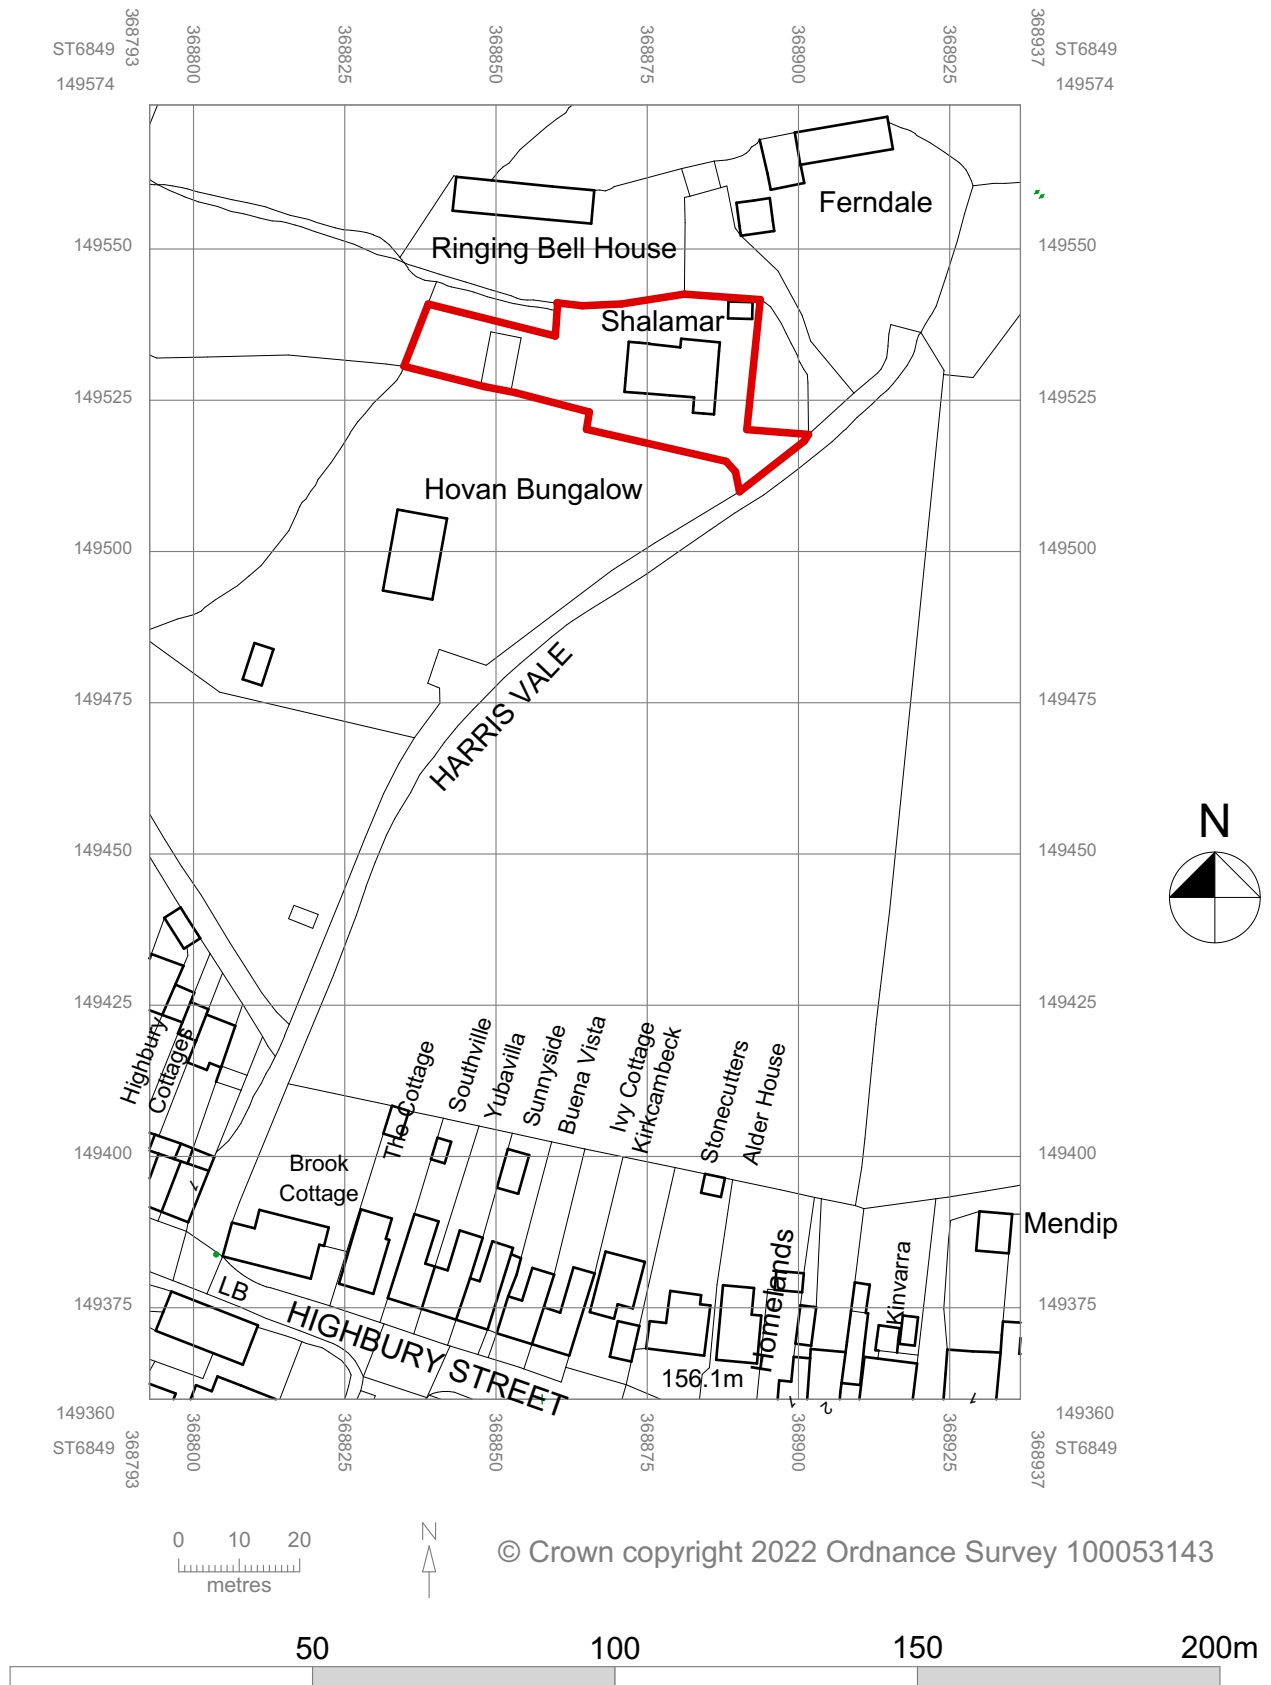

© Crown copyright 2022 Ordnance Survey 100053143

First Floor extension to detached dwelling

Shalamar, Harris Vale, Coleford, Bath, BA3 5NP

Robert Taylor Architect

Seaton Villa, Main Street, Farrington Gurney, Bristol, BS39 6UB
 tel/fax: 01761 453145 email: bob@robert-taylor.co.uk
 web: www.robert-taylor.co.uk

Issue Date: **19/04/2022**

Drawing Scale: **1:1250 if printed on A4**

Layout ID Status Revision

SHVC/1

A