



section AA





section BB

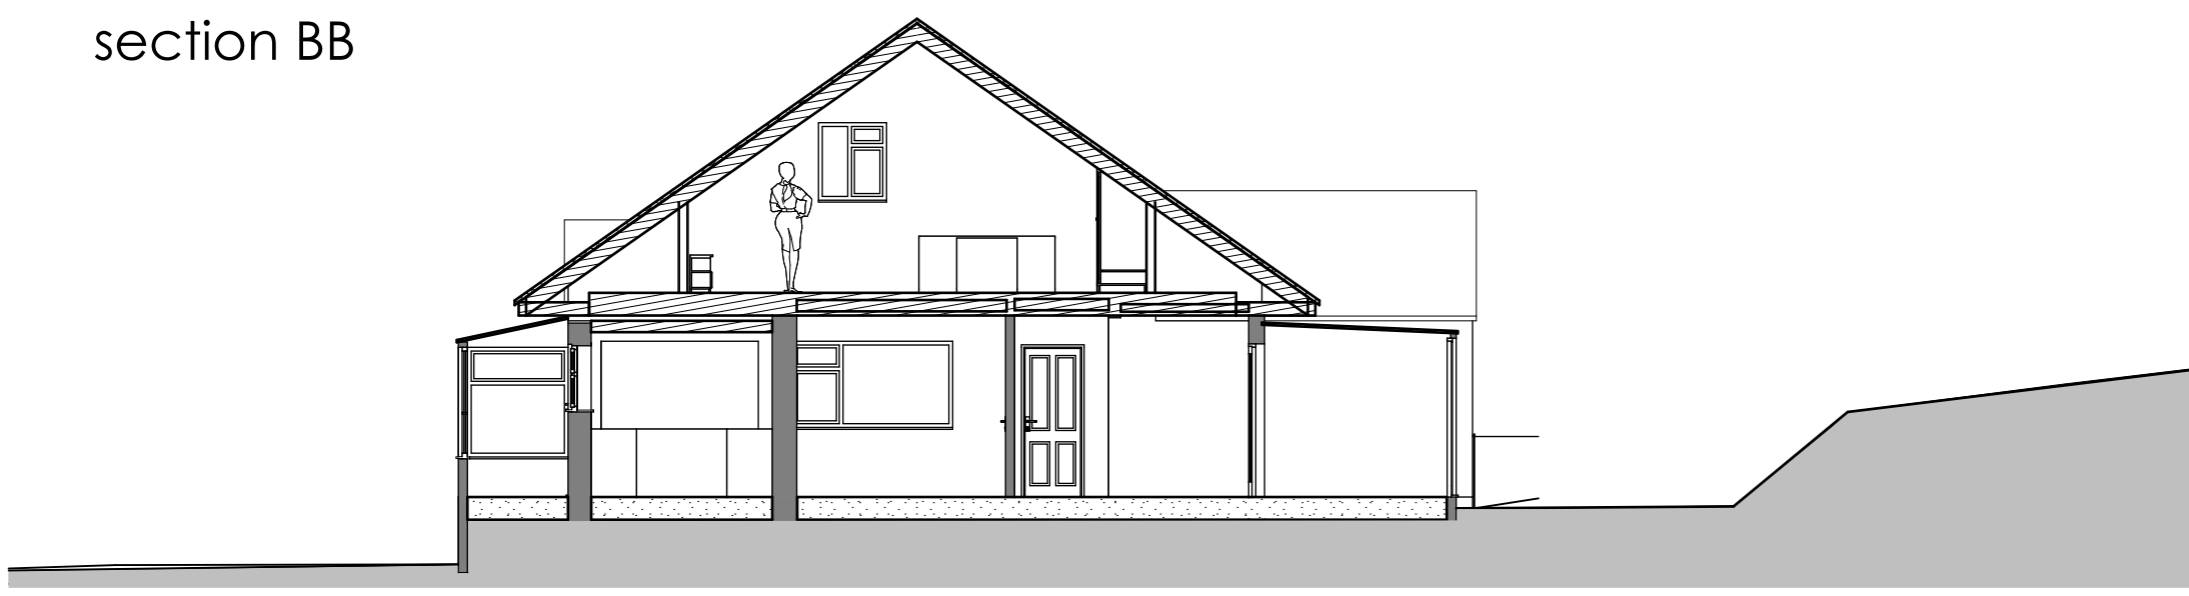

section CC

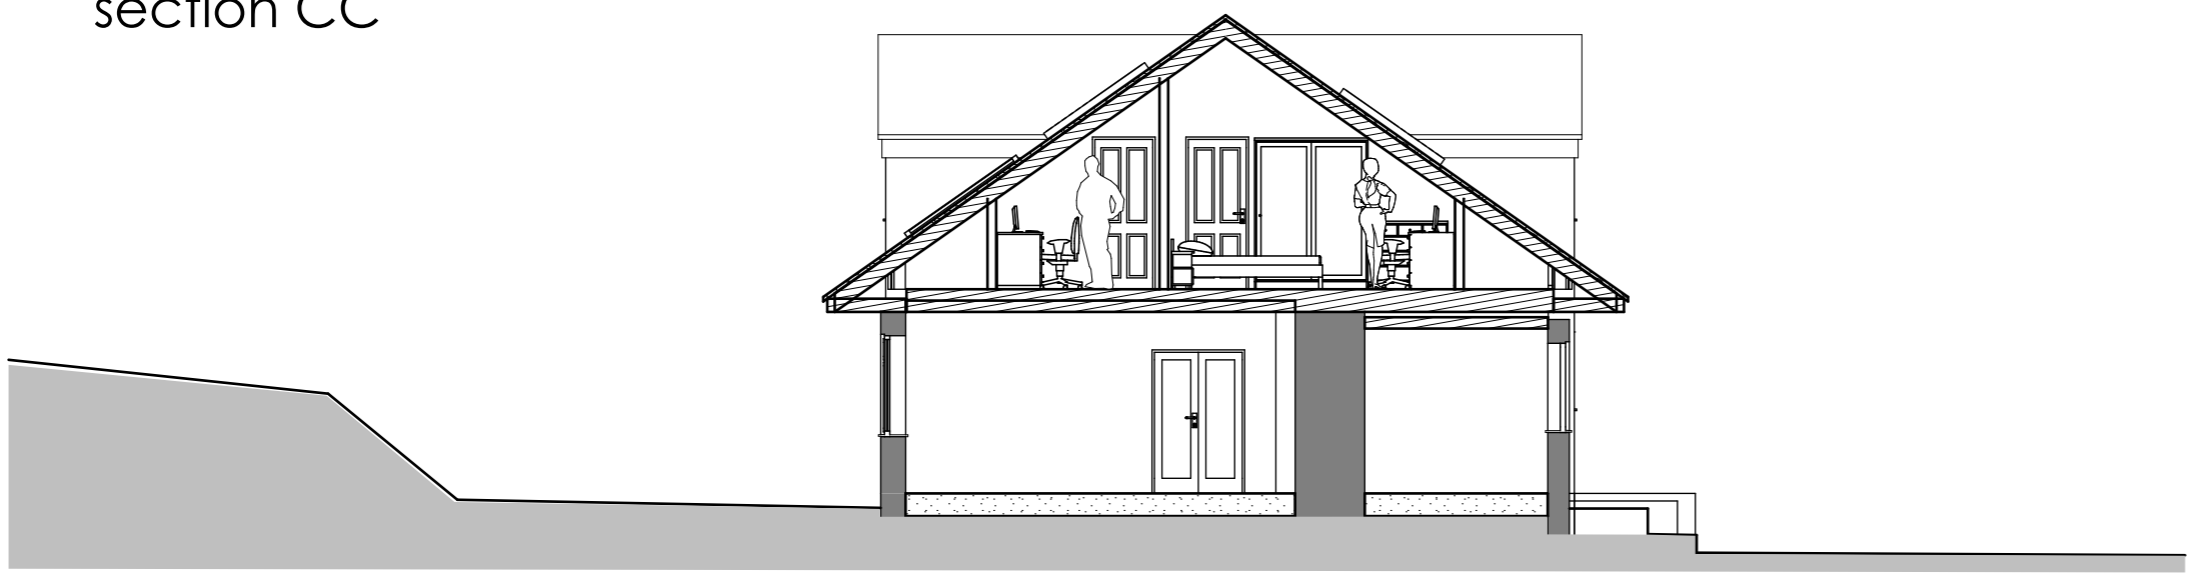

key plan

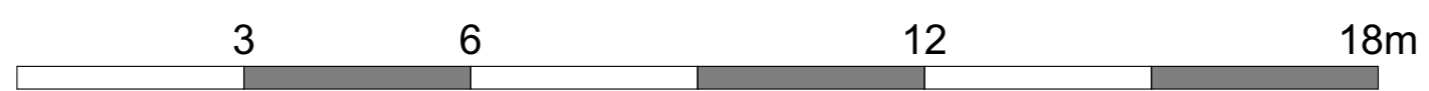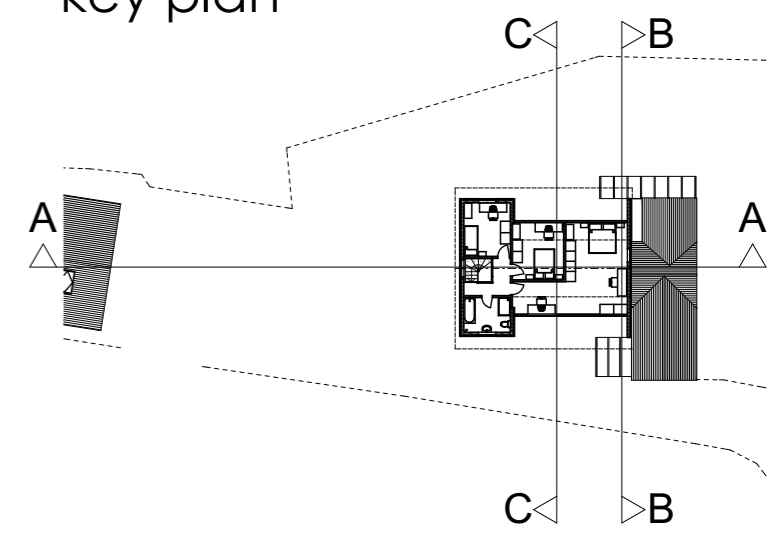

First Floor extension to detached dwelling
Shalamar, Harris Vale, Coleford, Bath, BA3 5NP

Robert Taylor Architect	
Seaton Villa, Main Street, Farrington Gurney, Bristol, BS39 6UB tel/fax: 01761 453145 email: bob@robert-taylor.co.uk web: www.robert-taylor.co.uk	
Issue Date:	05/04/2022
Drawing Scale:	1:100 if printed on A3
Layout ID	Status Revision
SHVC/32	