


SITE LOCATION PLAN

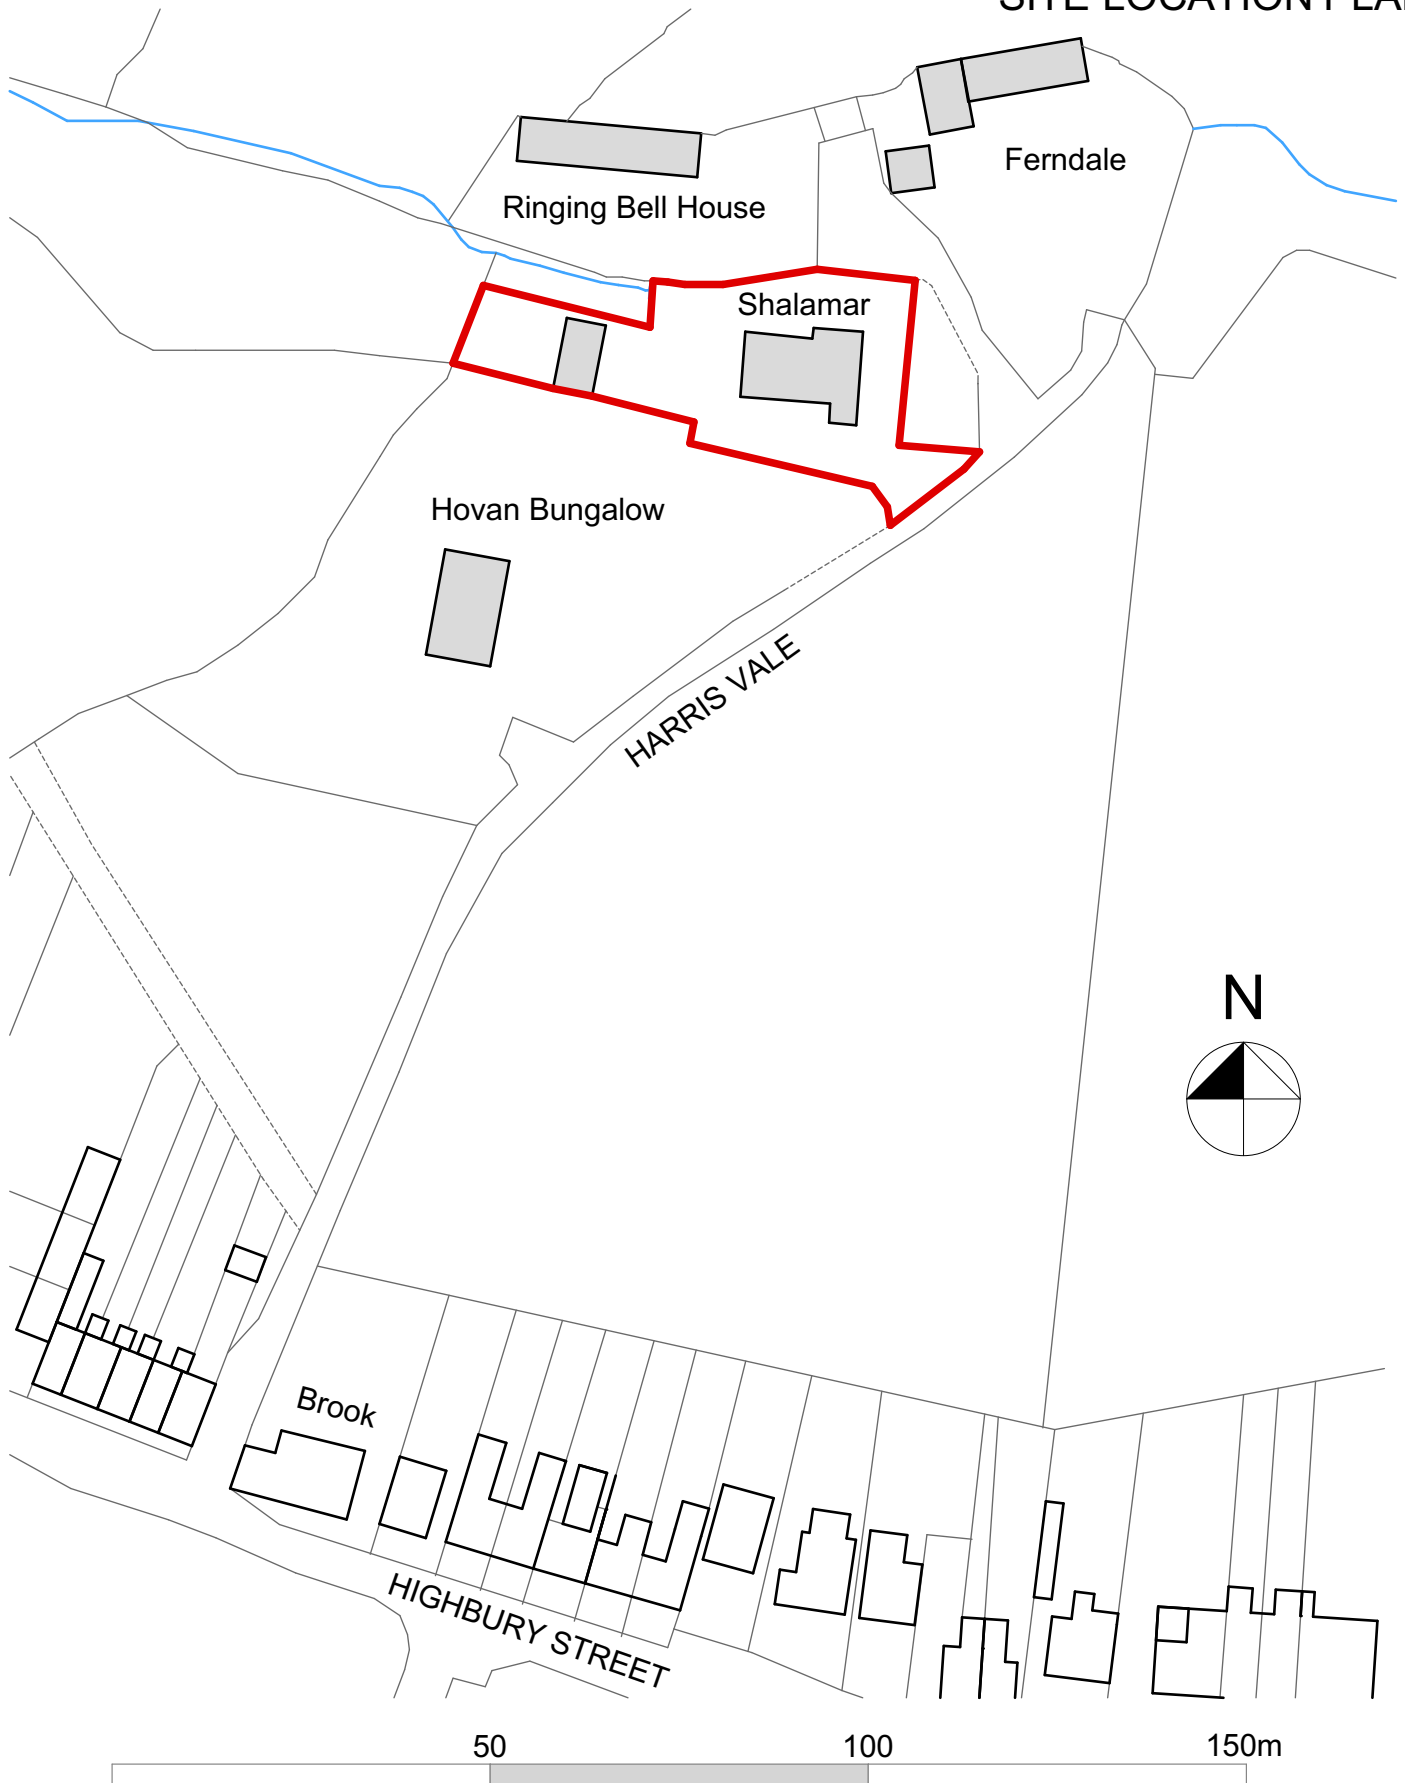

First Floor extension to detached dwelling

Shalamar, Harris Vale, Coleford, Bath, BA3 5NP

Robert Taylor Architect

Seaton Villa, Main Street, Farrington Gurney, Bristol, BS39 6UB
tel/fax: 01761 453145 email: bob@robert-taylor.co.uk
web: www.robert-taylor.co.uk

Issue Date: **14/03/2022**

Drawing Scale: **1:1000 if printed on A4**

Layout ID Status Revision

SHVC/1