

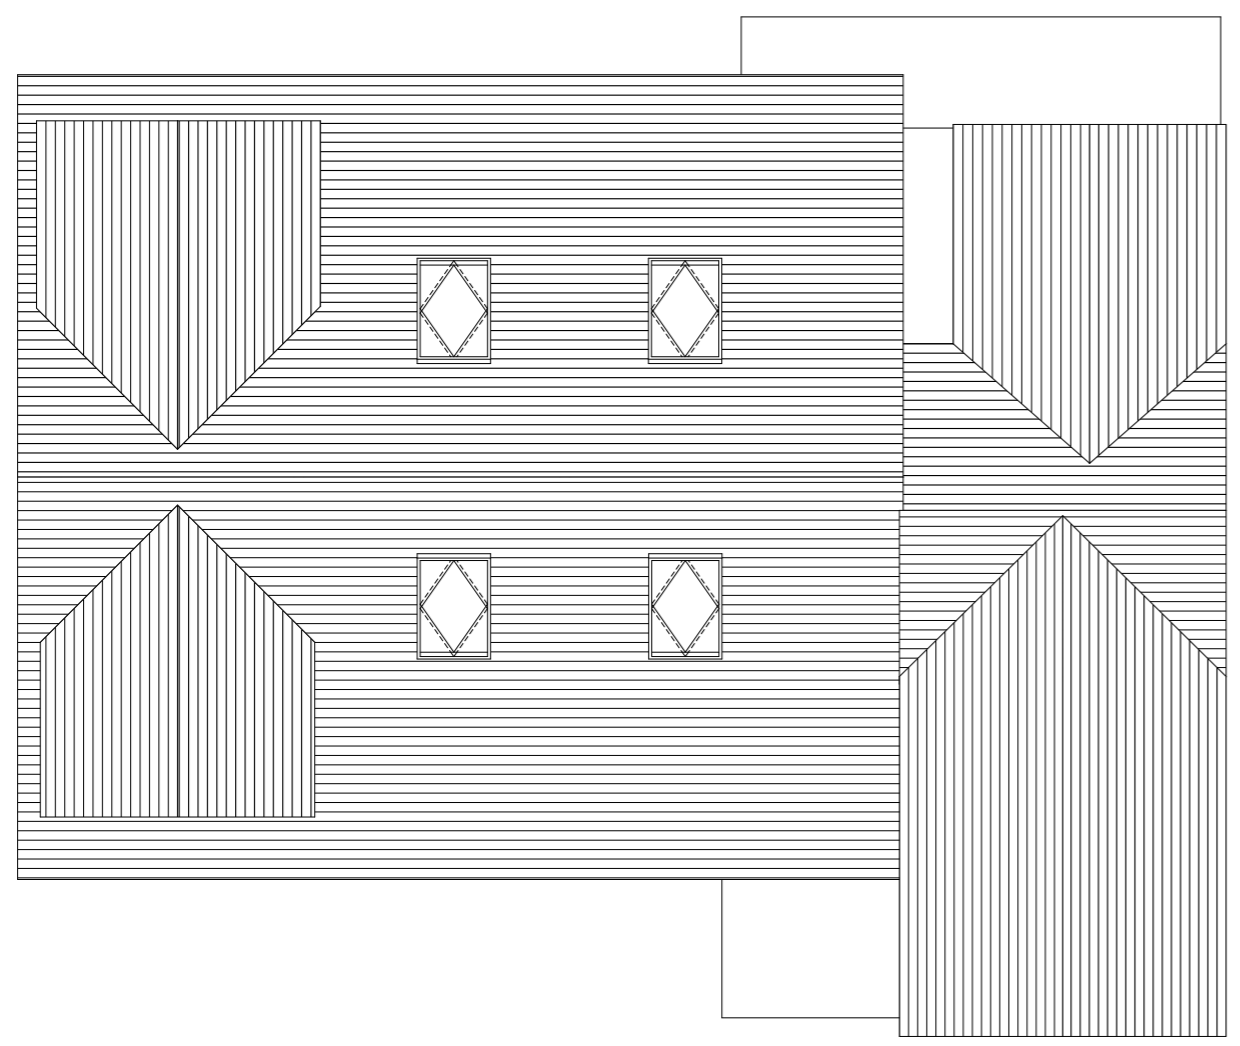
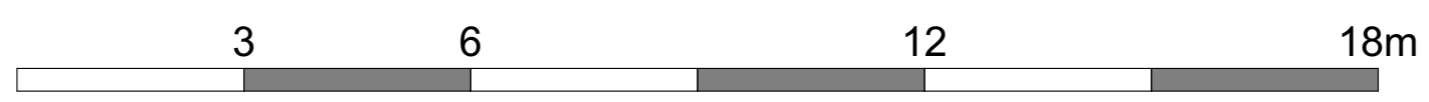


roof plan

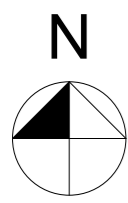

first floor plan

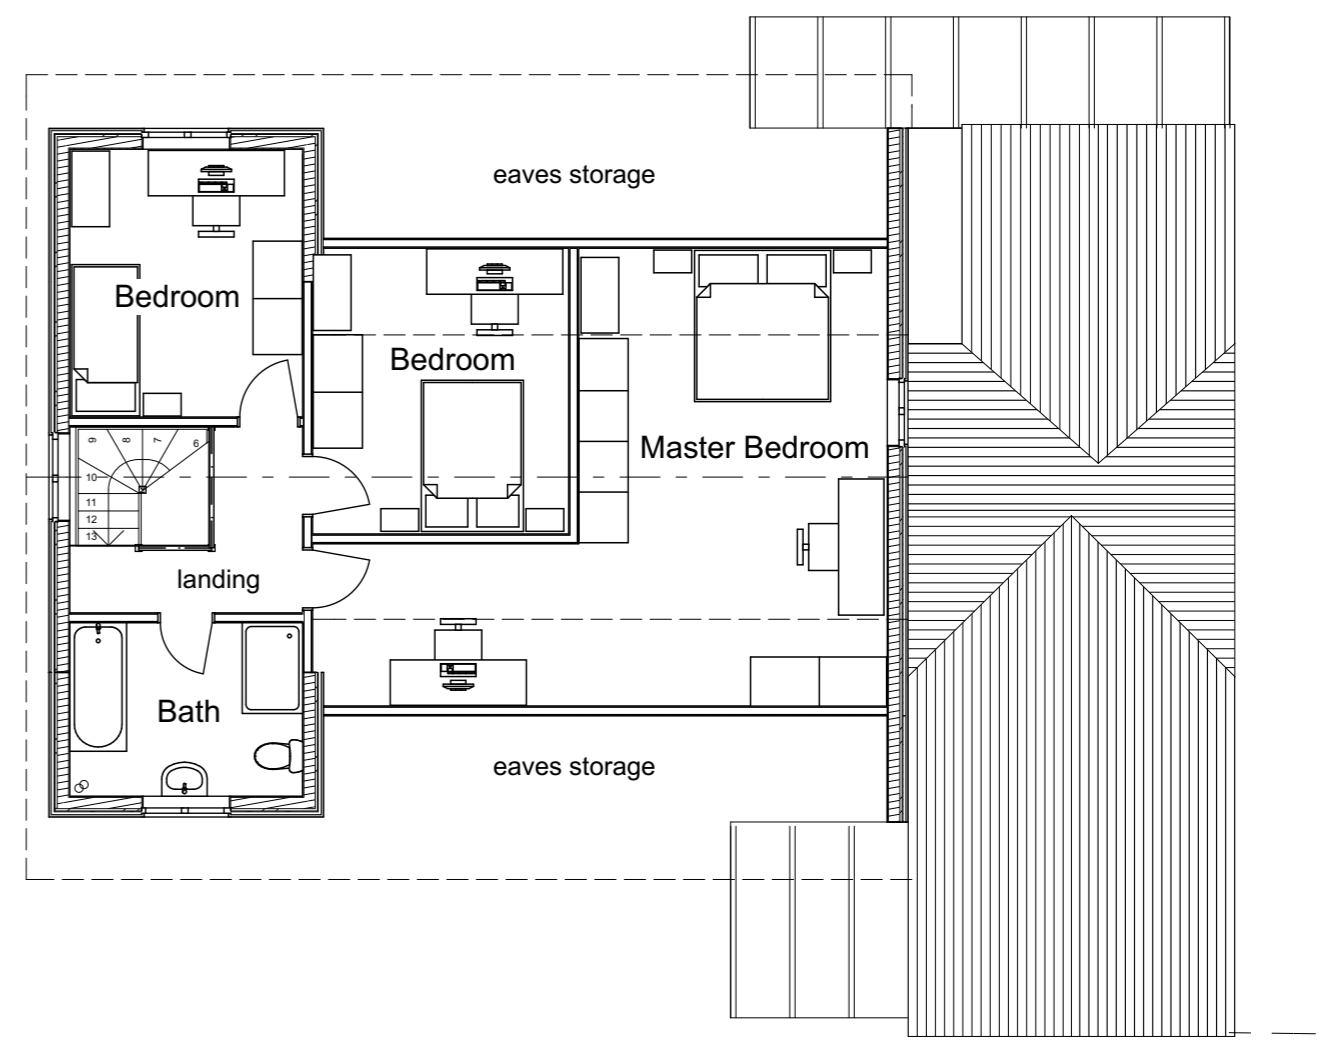

Robert Taylor Architect		
Seaton Villa, Main Street, Farrington Gurney, Bristol, BS39 6UB tel/fax: 01761 453145 email: bob@robert-taylor.co.uk web: www.robert-taylor.co.uk		
Issue Date:	05/04/2022	
Drawing Scale:	1:100 if printed on A3	
Layout ID	Status	Revision
SHVC/23		A