



south elevation

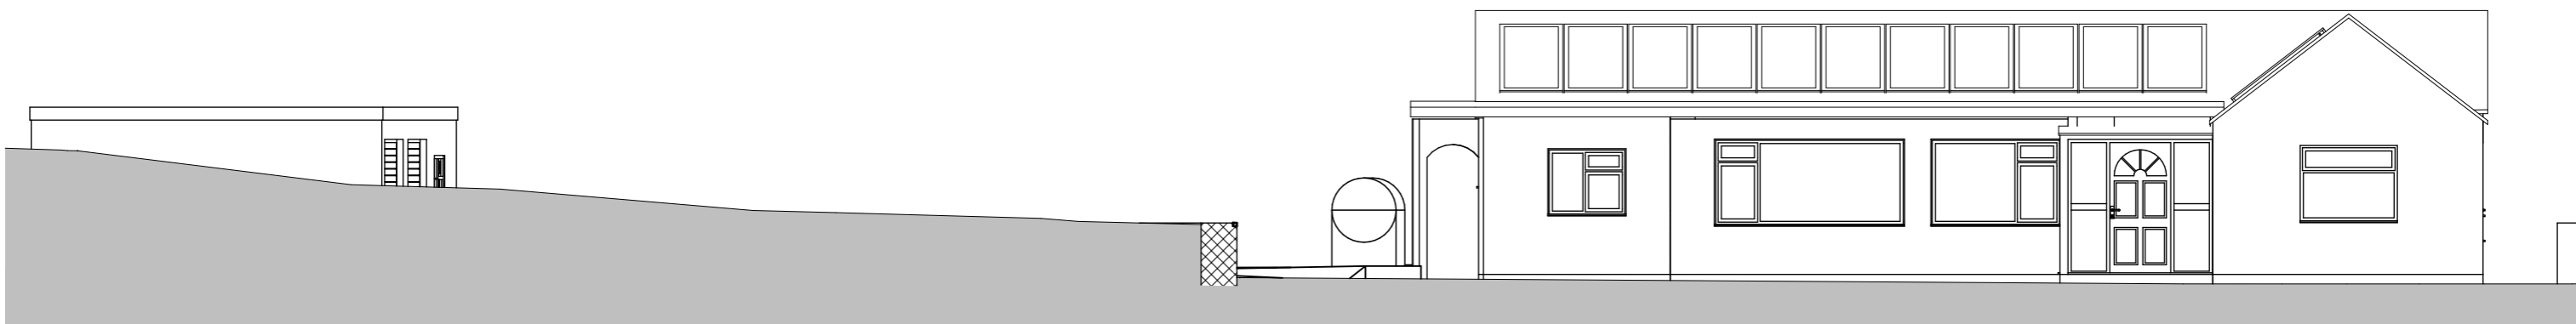

north elevation

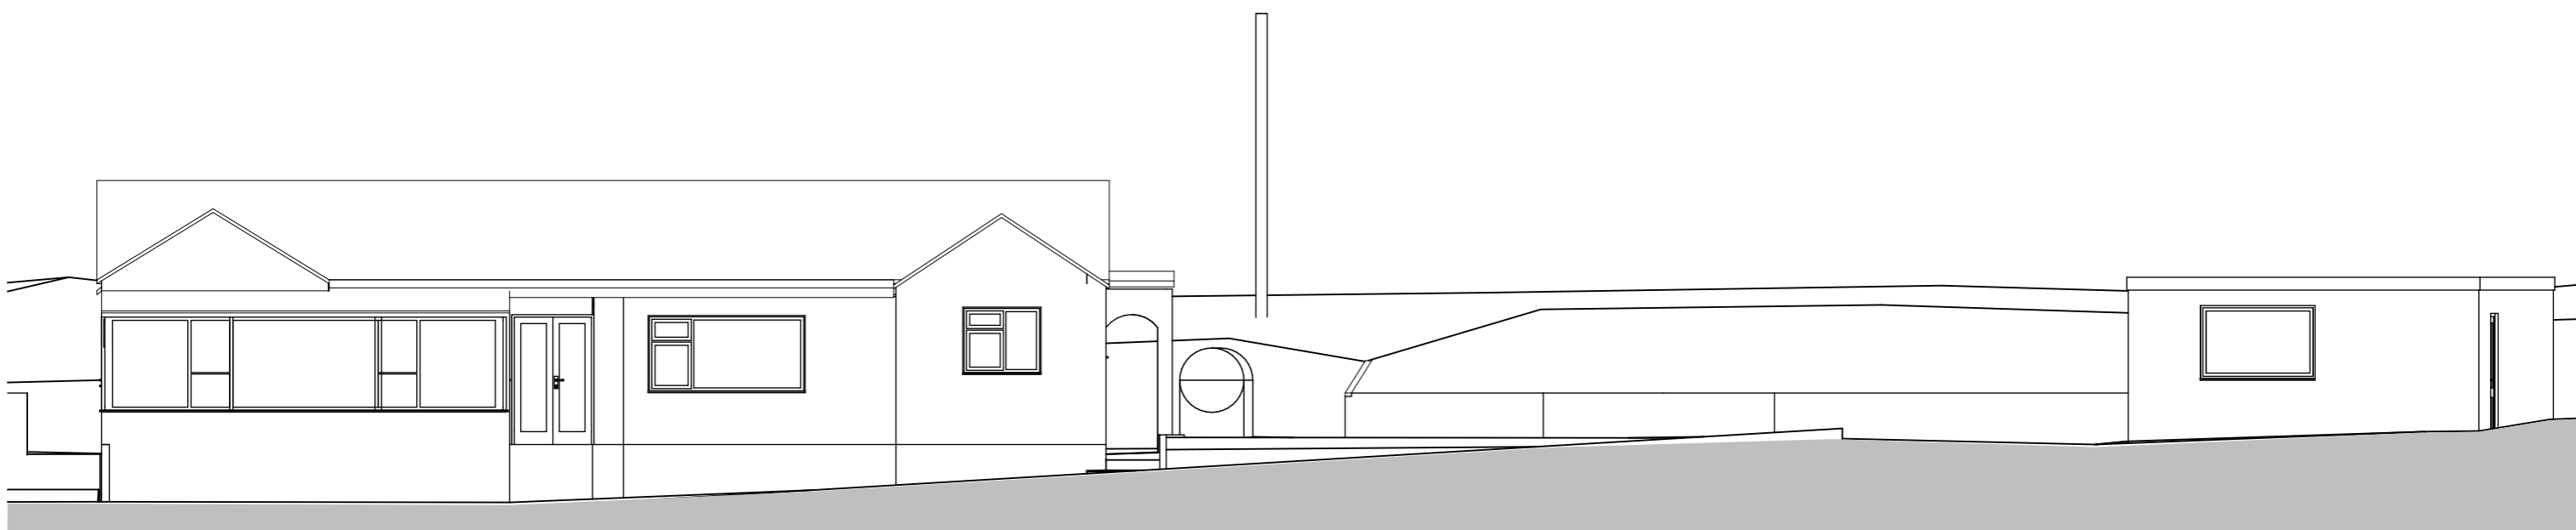

**MATERIALS:**  
 Roof - concrete Double Roman tiles - Brown;  
 External walls - natural stone & rendered masonry (White finish);  
 Windows & external doors - uPVC (White).



**First Floor extension to detached dwelling**  
 Shalamar, Harris Vale, Coleford, Bath, BA3 5NP

<b>Robert Taylor Architect</b>		
Seaton Villa, Main Street, Farrington Gurney, Bristol, BS39 6UB tel/fax: 01761 453145 email: bob@robert-taylor.co.uk web: www.robert-taylor.co.uk		
Issue Date:	<b>14/03/2022</b>	
Drawing Scale:	<b>1:100 if printed on A3</b>	
Layout ID	Status	Revision
<b>SHVC/10</b>		