



east elevation

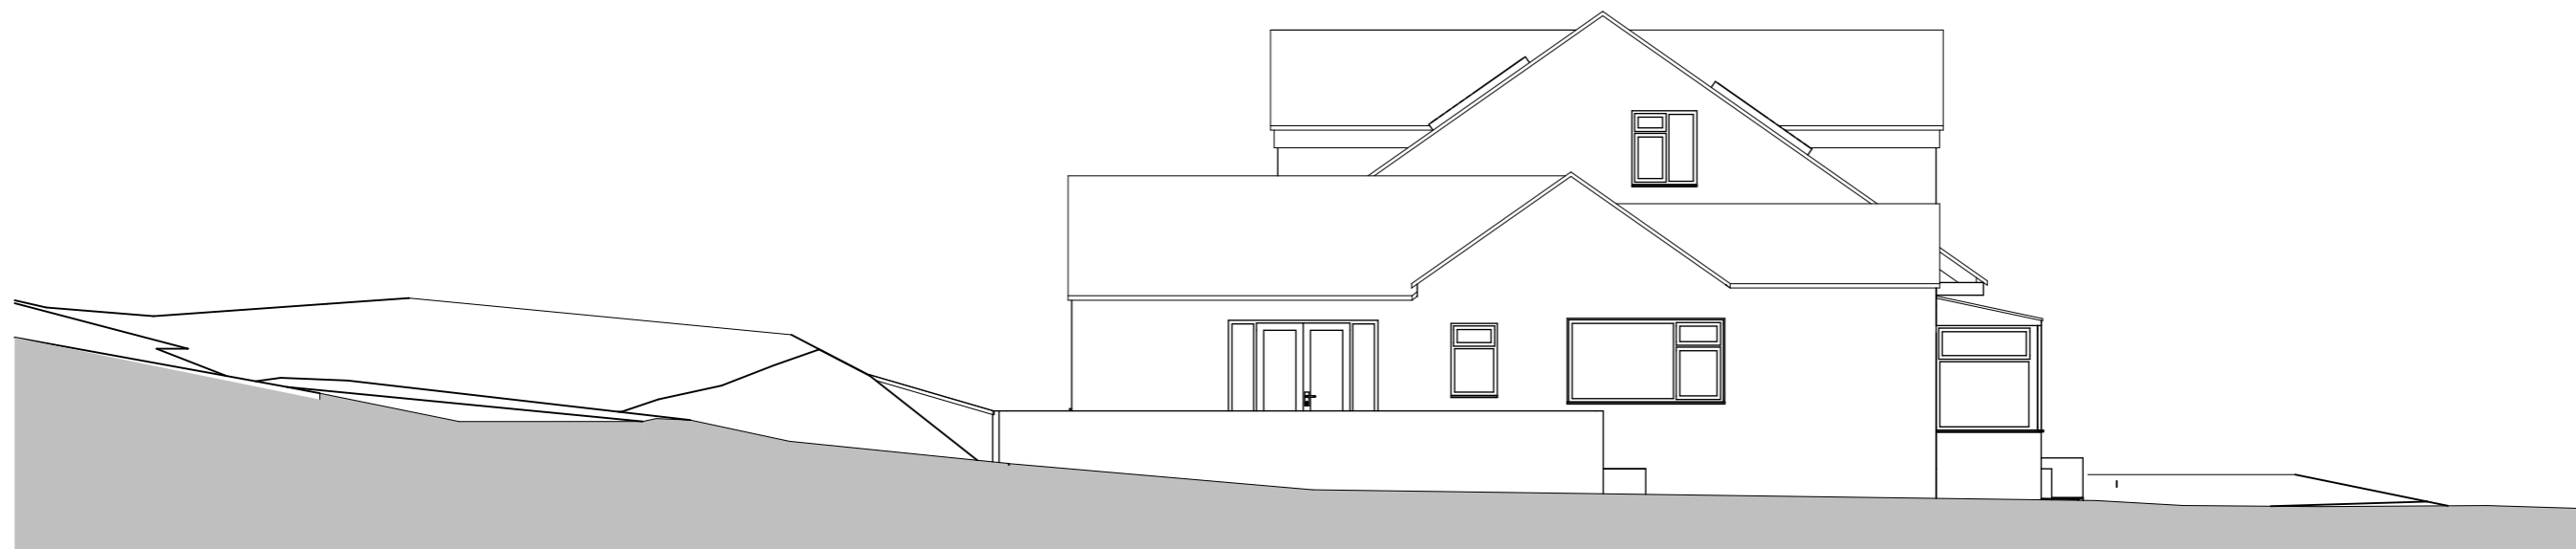

west elevation

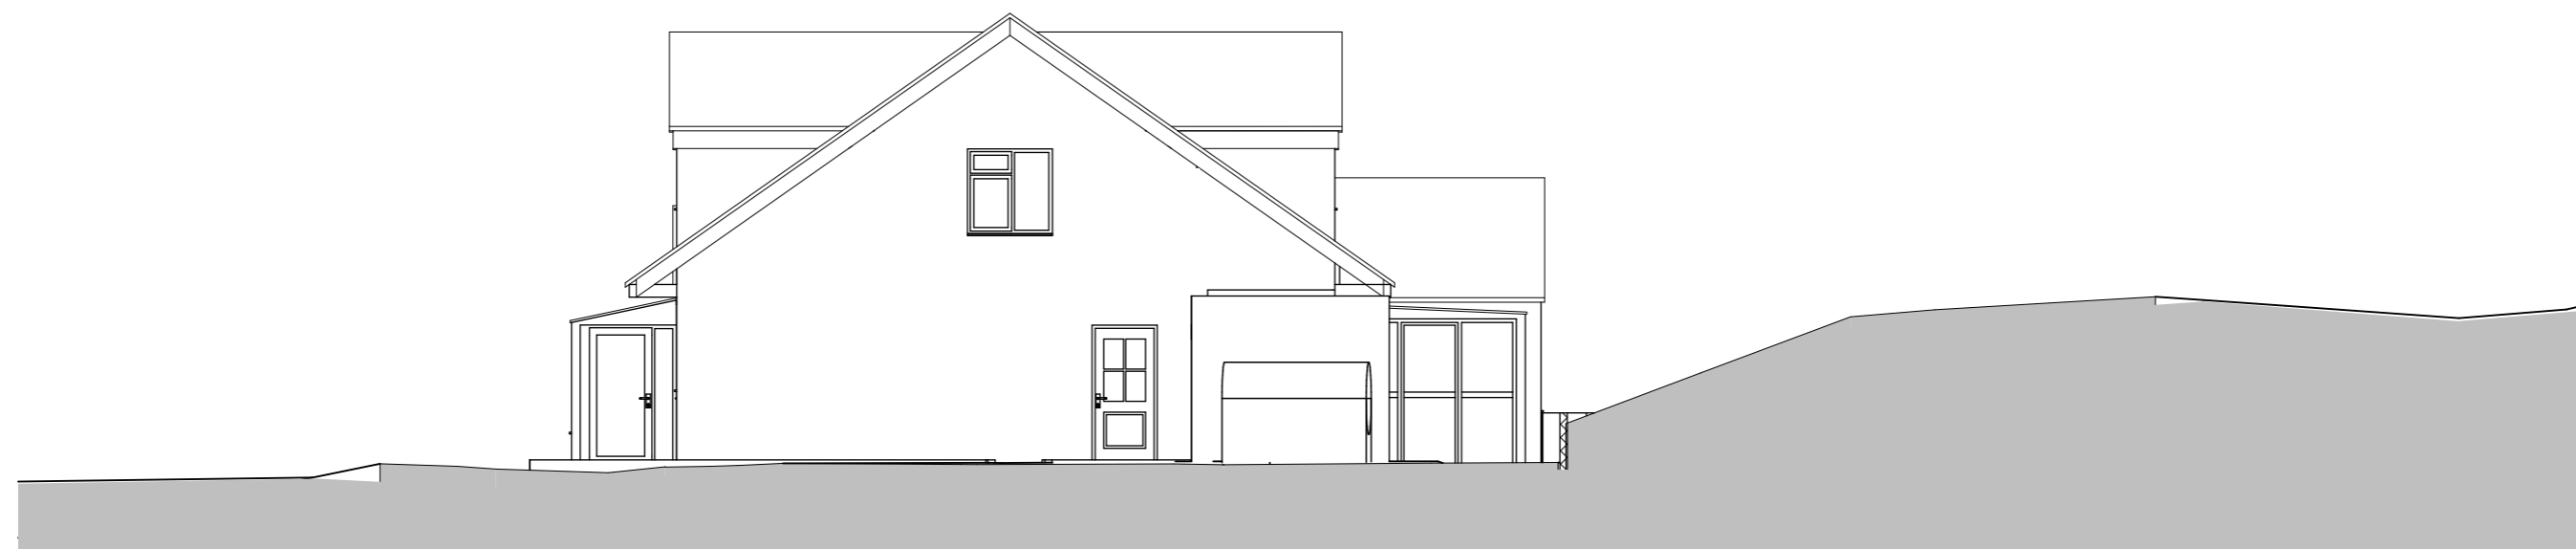

MATERIALS:  
 Roof - natural slate - Grey;  
 External walls - natural stone & rendered masonry (White finish);  
 Windows & external doors - uPVC (White).



<b>Robert Taylor Architect</b>		
Seaton Villa, Main Street, Farrington Gurney, Bristol, BS39 6UB tel/fax: 01761 453145 email: bob@robert-taylor.co.uk web: www.robert-taylor.co.uk		
Issue Date:	<b>05/04/2022</b>	
Drawing Scale:	<b>1:100 if printed on A3</b>	
Layout ID	Status	Revision
<b>SHVC/31</b>		<b>A</b>