



Proposed Block Plan 1:200

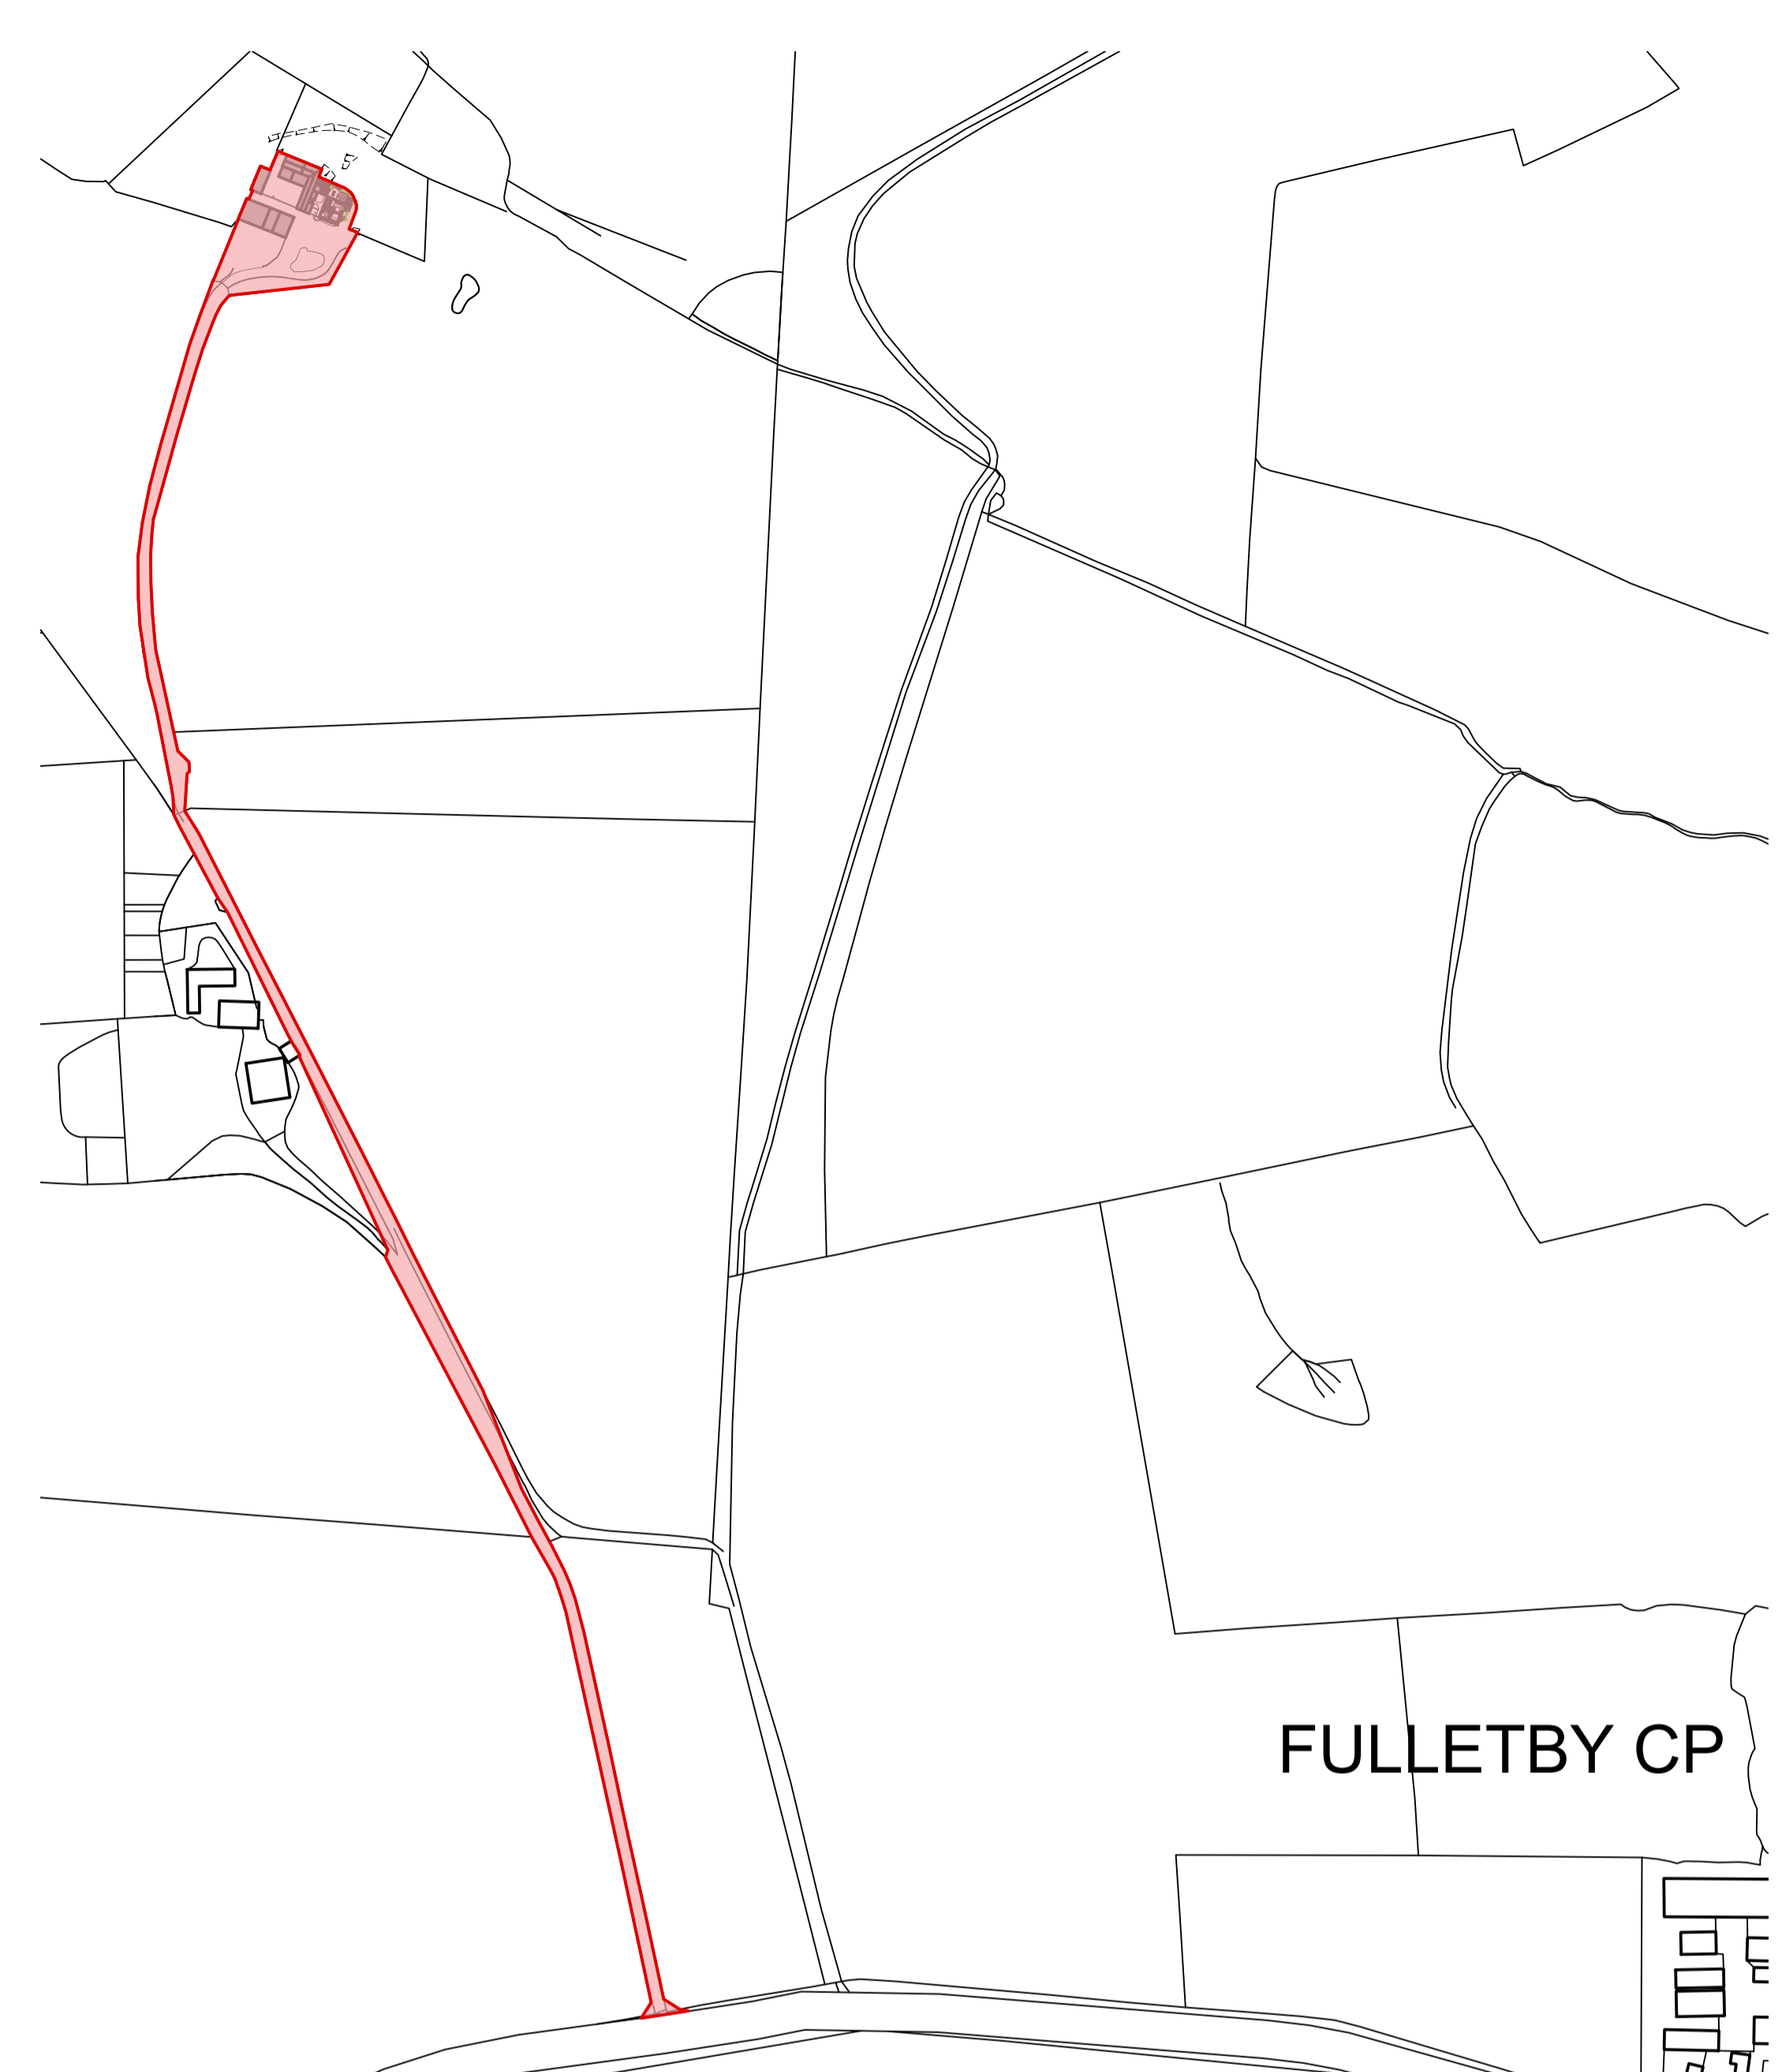

Proposed Site Location Plan 1:2500

FULLETBY CP

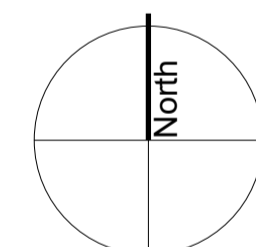

Amendments:
 a) 08.04.2022 - Red Line redrawn and Block Plan rescaled
 b) 13.04.2022 - Approximate dimensions to boundary added

SDA
 STEVEN DUNN ARCHITECTS

T: 01526 860757 E: steve@stevendunnarchitects.co.uk
 HADLEIGH HOUSE, HIGH STREET, WALCOTT, LINCOLN, LN43SN

PROJECT DETAILS

Proposed Development at
 Upper Glebe Farm,
 Fulletby, Horncastle,
 Lincolnshire

CLIENT
 Mr. M. Pedereson

DRAWING TITLE
 Proposed Block Plan and Site location

DATE	DRAWN
April 2022	RM
SCALE	DRNG No.
As Shown @ A1	2680-A1-08b

Copyright: This drawing and its entire contents are protected under the Copyright (Designs and Patents) Act 1988, and no portion shall be copied, duplicated, or otherwise reproduced and/or transmitted by any means whatsoever, without the prior written consent of the Author. Do Not scale from this drawing. Work to figured dimensions only. All dimensions are to be checked on site prior to commencement of works. Any discrepancies must be brought to the attention of the Architect prior to commencement of works on site.