
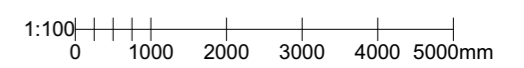
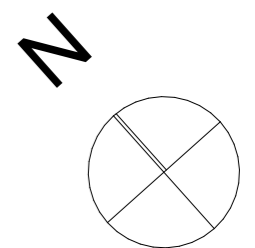


Issue Status		Planning	
This drawing is copyright. Only figured dimensions to be worked to.			
Revision	Drawn	Check	Date
A	JW	FH	24.02.22
B	JW	FH	07.03.22

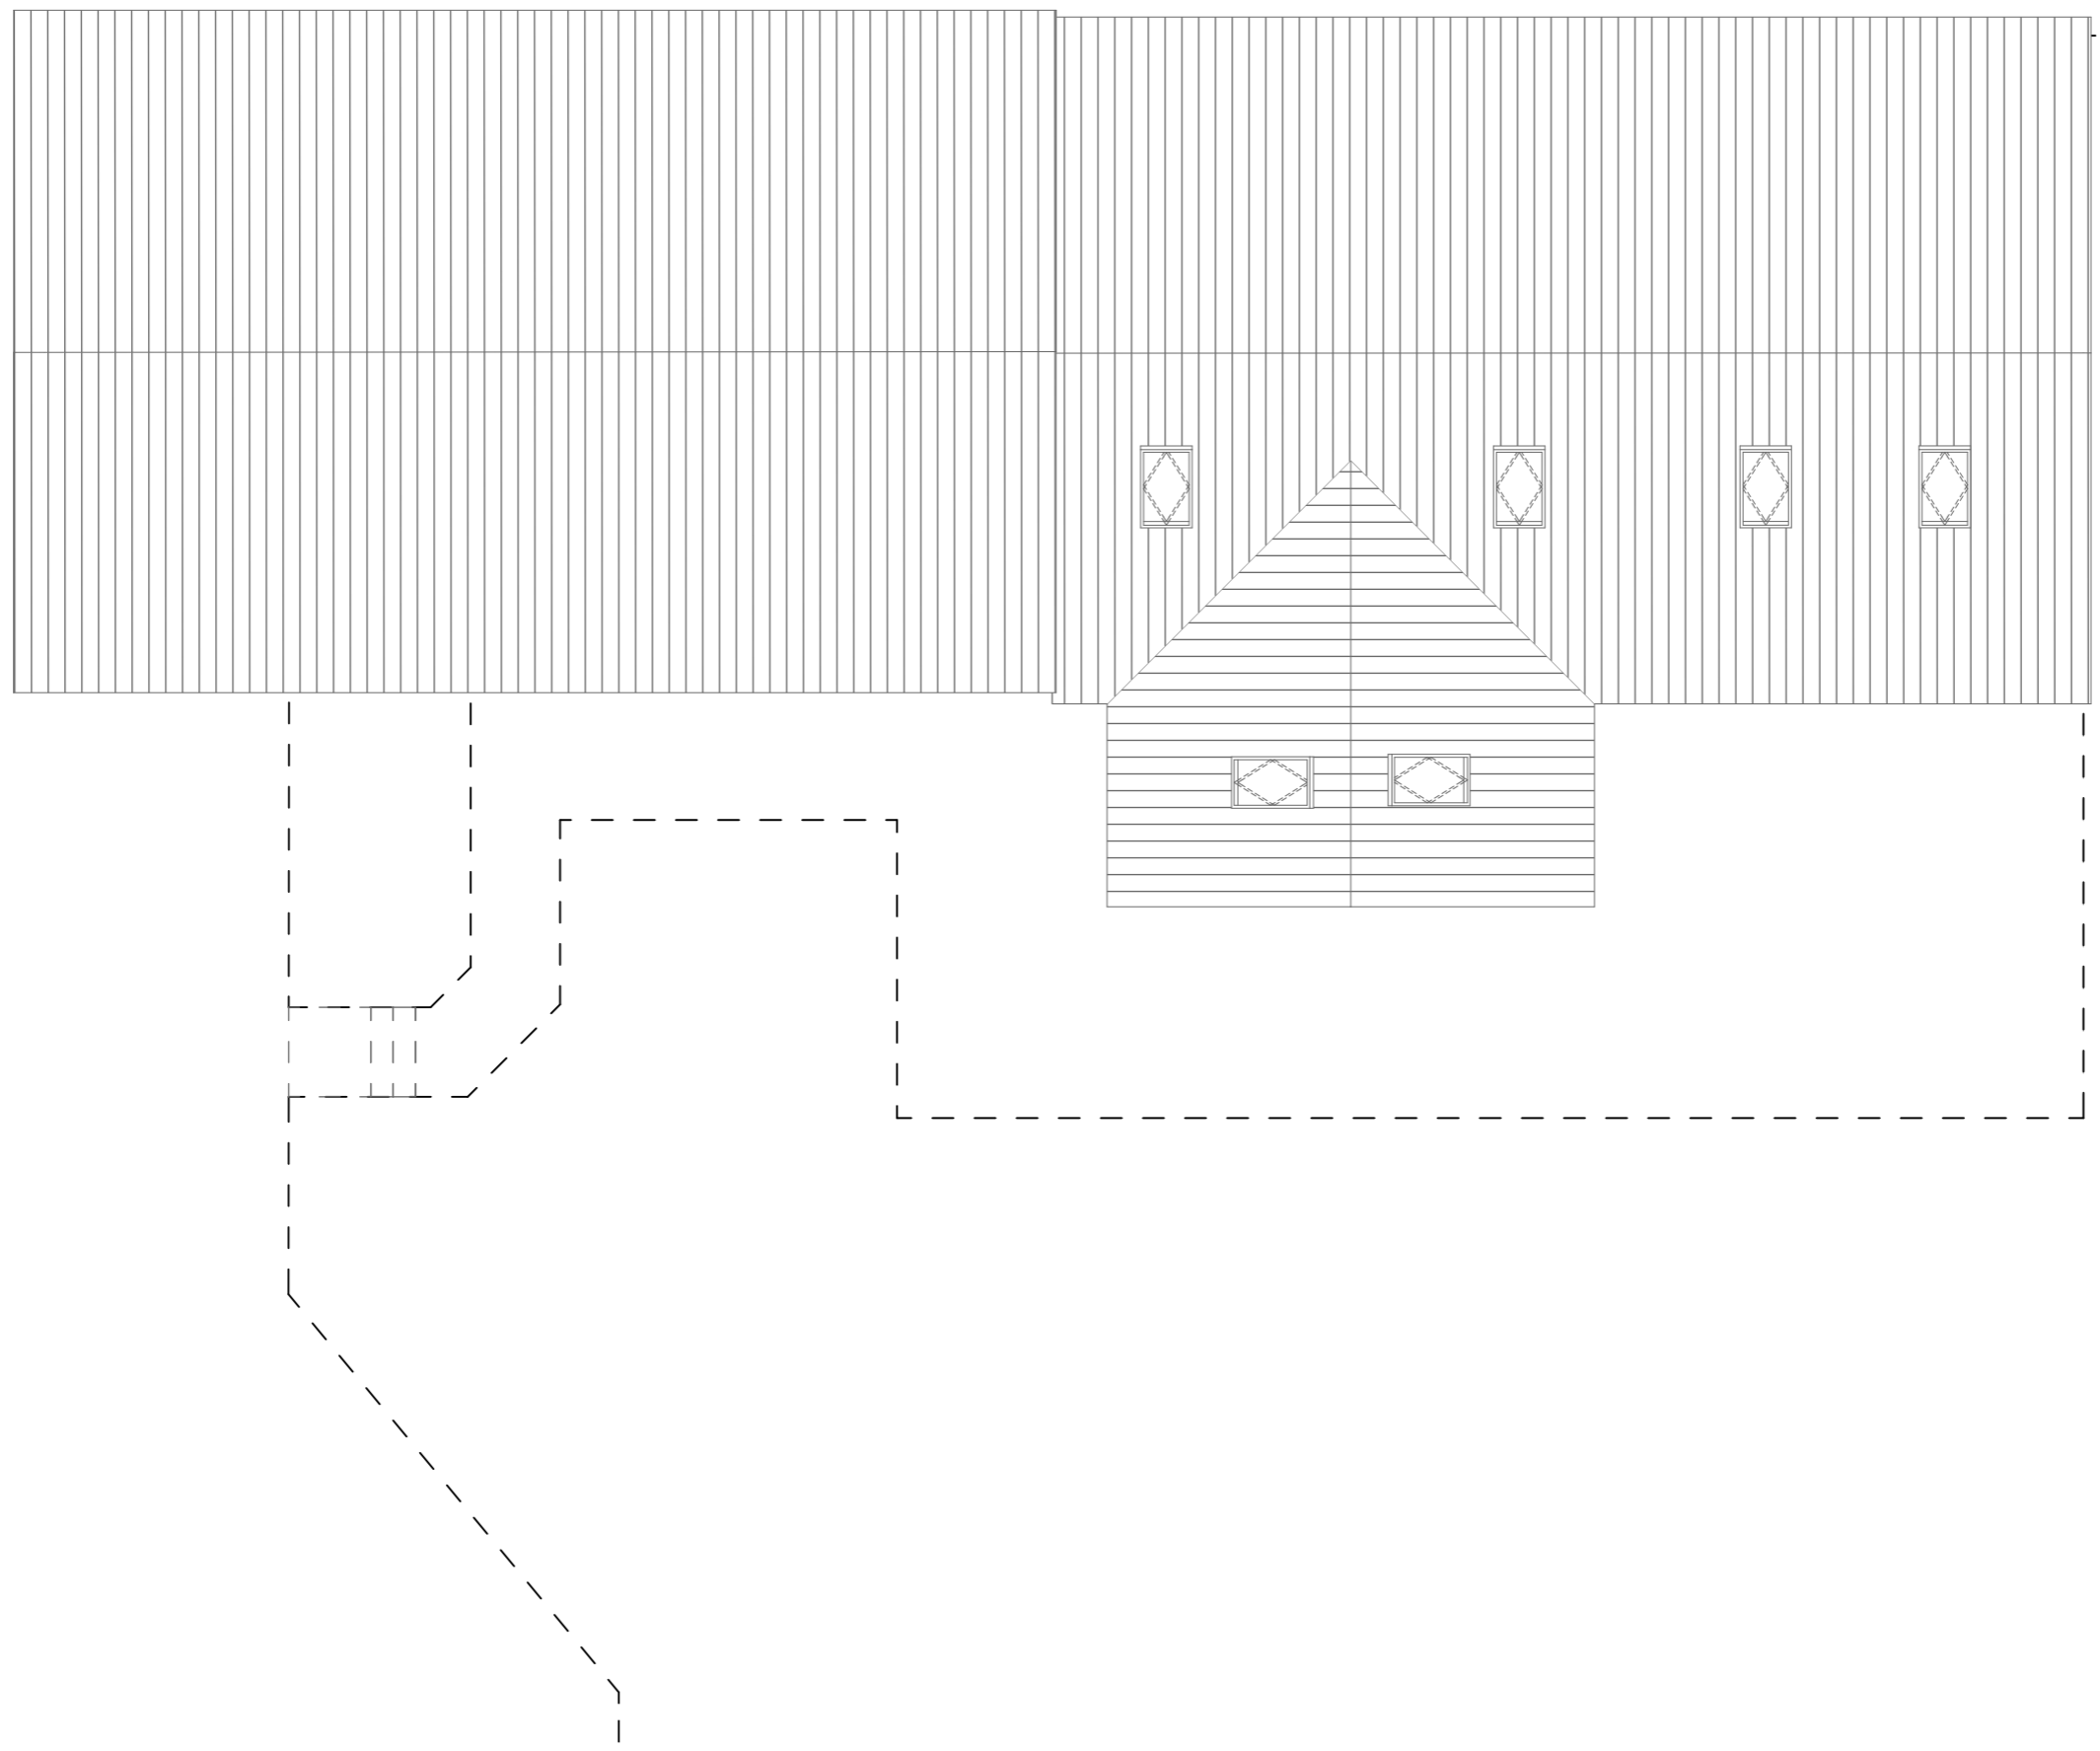

client	Mr W. Scott		
project	Barn Conversion Bedingfield Hall Farms Eye, Suffolk, IP23 7LJ		
drawing	Proposed Roof		
date	18/02/2022	scale	1:100 @ A3
drawn	JRW	check	FIH

BROWN & CO
ARCHITECTURE + PLANNING
www.brown-co.com

Norwich 01603 629871 Brigg 01652 654833
St Neots 01480 213811 Bambury 01295 273555
Brown & Co Registered Office: The Atrium, St. George's Street, Norwich, Norfolk, NR3 1AB.
Registration no: OC302092. Registered in England & Wales.