
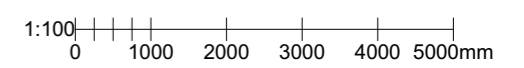
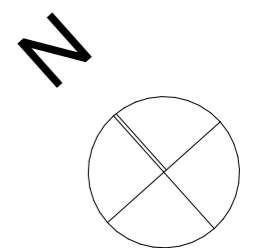


Issue Status		Planning	
This drawing is copyright. Only figured dimensions to be worked to.			
Revision	Drawn	Check	Date
A	Revisions in response to client comments.	JW	FH 24.02.22
B	Issue for Planning.	JW	FH 07.03.22
C	Window openings revised.	JW	FH 04.04.22

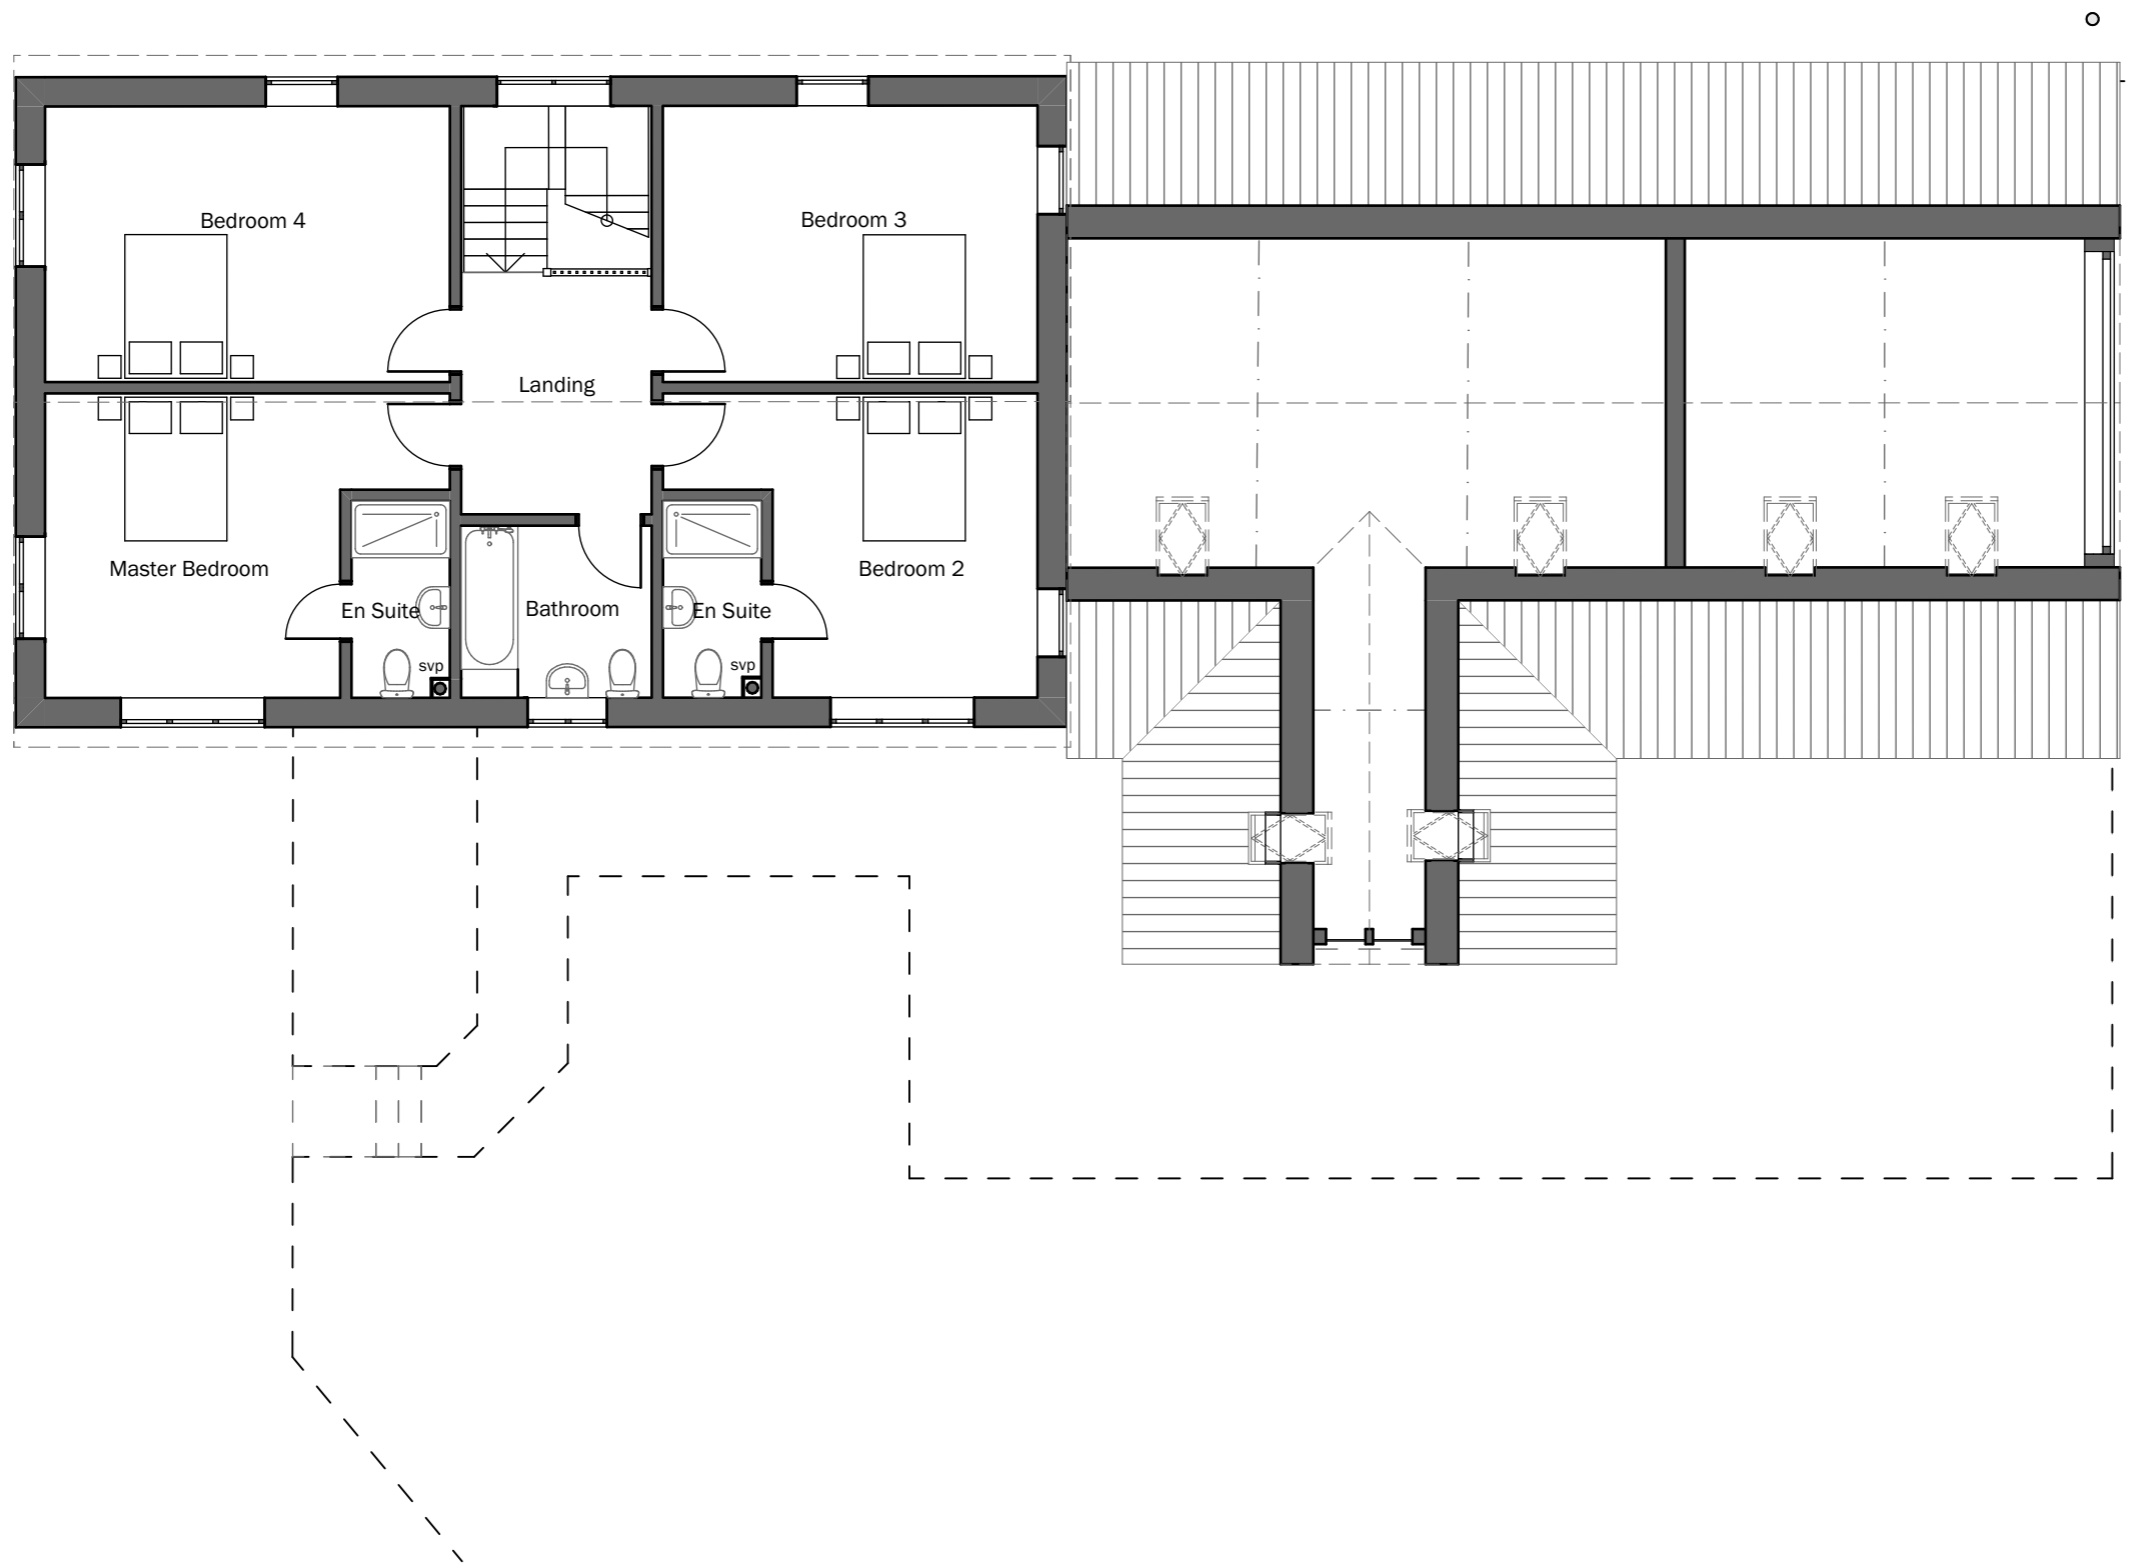

client	Mr W. Scott		
project	Barn Conversion Bedingfield Hall Farms Eye, Suffolk, IP23 7LJ		
drawing	Proposed First Floor		
date	18/02/2022	scale	1:100 @ A3
drawn	JRW	check	FIH

BROWN & CO
ARCHITECTURE + PLANNING
www.brown-co.com

Norwich 01603 629871 | Brigg 01652 654833
 St Neots 01480 213811 | Banbury 01295 273555
 Brown & Co Registered Office: The Atrium, St. George's Street, Norwich, Norfolk, NR3 1AB.
 Registration no: OC302092. Registered in England & Wales.