


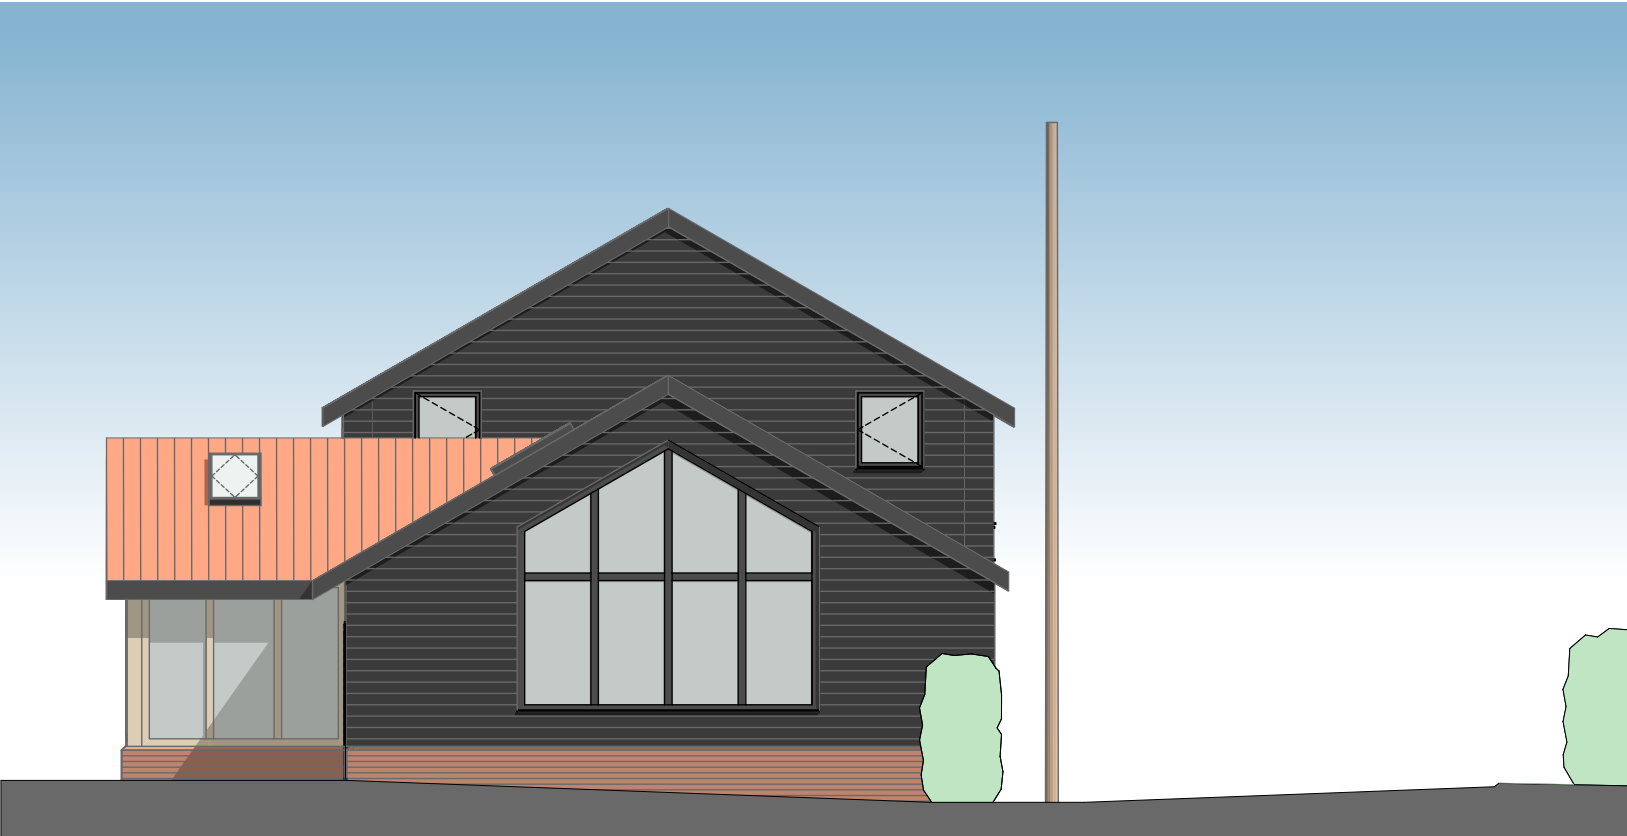


North Elevation



East Elevation

Issue Status		Planning			
This drawing is copyright. Only figured dimensions to be worked to.					
Revision			Drawn	Check	Date
A	Revisions in response to client comments.		JW	FH	24.02.22
B	Issue for Planning.		JW	FH	07.03.22
C	Sky and hedging added, elevations revised in response to Planning consultant comments.		JW	FH	04.04.22

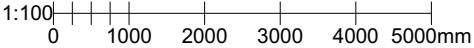

client				Mr W. Scott			
project				Barn Conversion Bedingfield Hall Farms Eye, Suffolk, IP23 7LJ			
drawing				Proposed North and East Elevations			
date	18/02/2022			scale	1:100		@ A3
drawn	JRW			check	FIH		



ARCHITECTURE + PLANNING
www.brown-co.com

Norwich
St Neots

01603 629871
01480 213811

Brigg
Banbury

01652 654833
01295 273555

Brown & Co Registered Office: The Atrium, St. George's Street, Norwich, Norfolk, NR3 1AB.
Registration no: OC302092. Registered in England & Wales.