




Issue Status			
Planning			
This drawing is copyright. Only figured dimensions to be worked to.			
Revision	Drawn	Check	Date
A	JW	FH	24.02.22
B	JW	FH	07.03.22
C	JW	FH	04.04.22

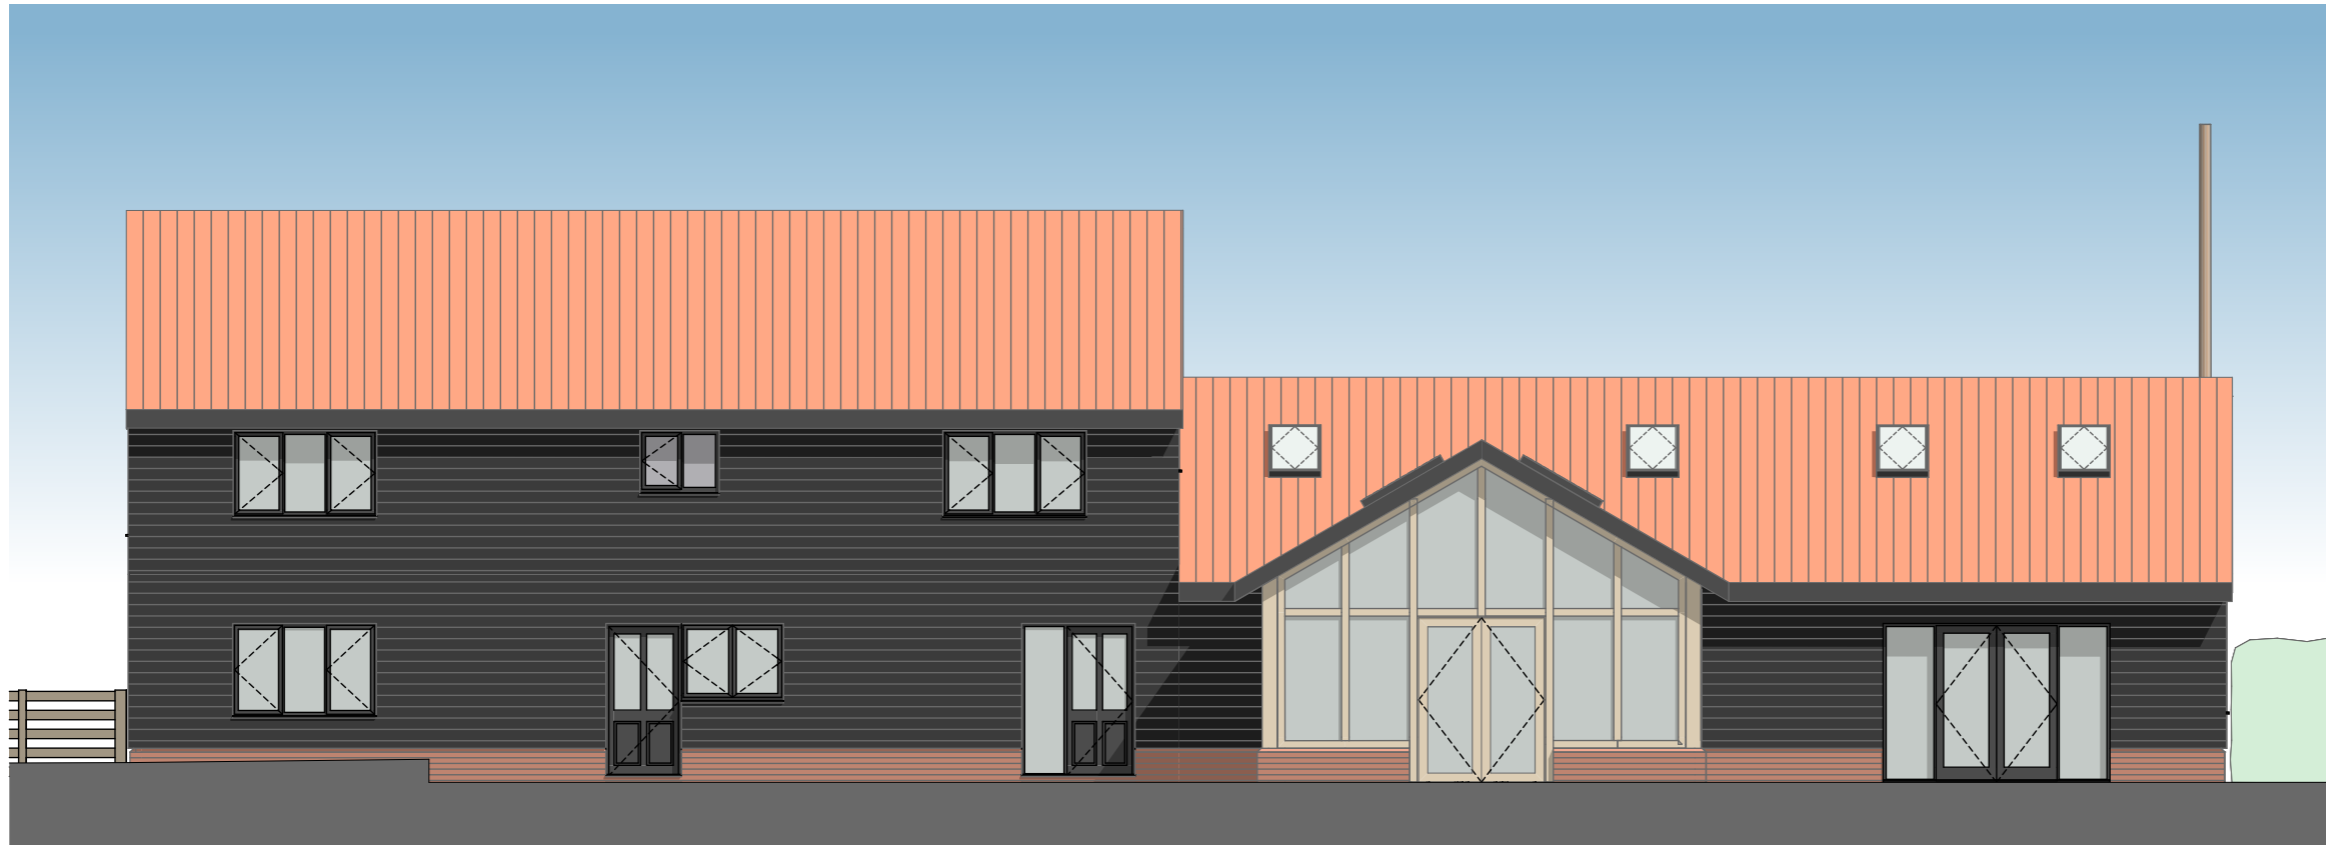

South Elevation

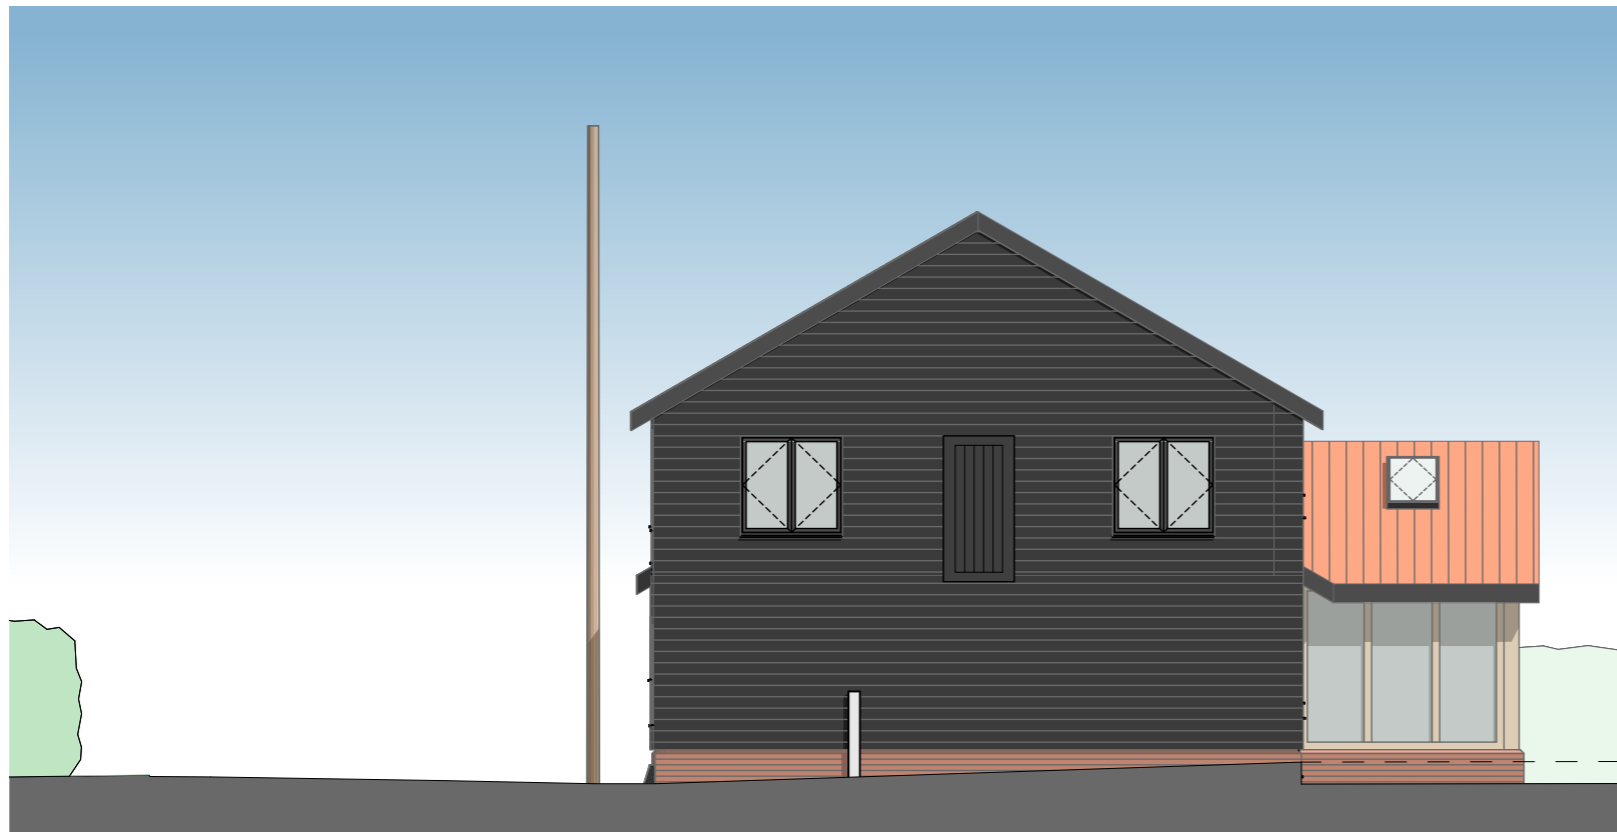

West Elevation

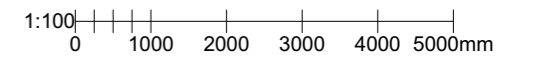

client		
Mr W. Scott		
project		
Barn Conversion Bedingfield Hall Farms Eye, Suffolk, IP23 7LJ		
drawing		
Proposed South and West Elevations		
date	scale	@ A3
18/02/2022	1:100	
drawn	check	
JRW	FIH	

BROWN & CO
ARCHITECTURE + PLANNING
www.brown-co.com

Norwich 01603 629871 Brigg 01652 654833
 St Neots 01480 213811 Banbury 01295 273555
 Brown & Co Registered Office: The Atrium, St. George's Street, Norwich, Norfolk, NR3 1AB.
 Registration no: OC302092. Registered in England & Wales.