




EXISTING FRONT (SOUTH) ELEVATION (1:100)

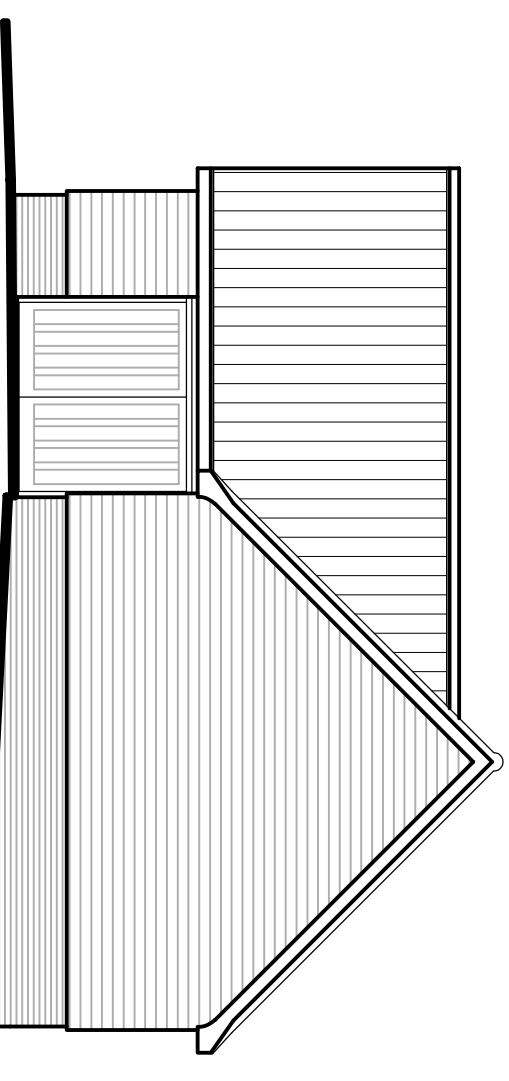


EXISTING SIDE (EAST) ELEVATION (1:100)

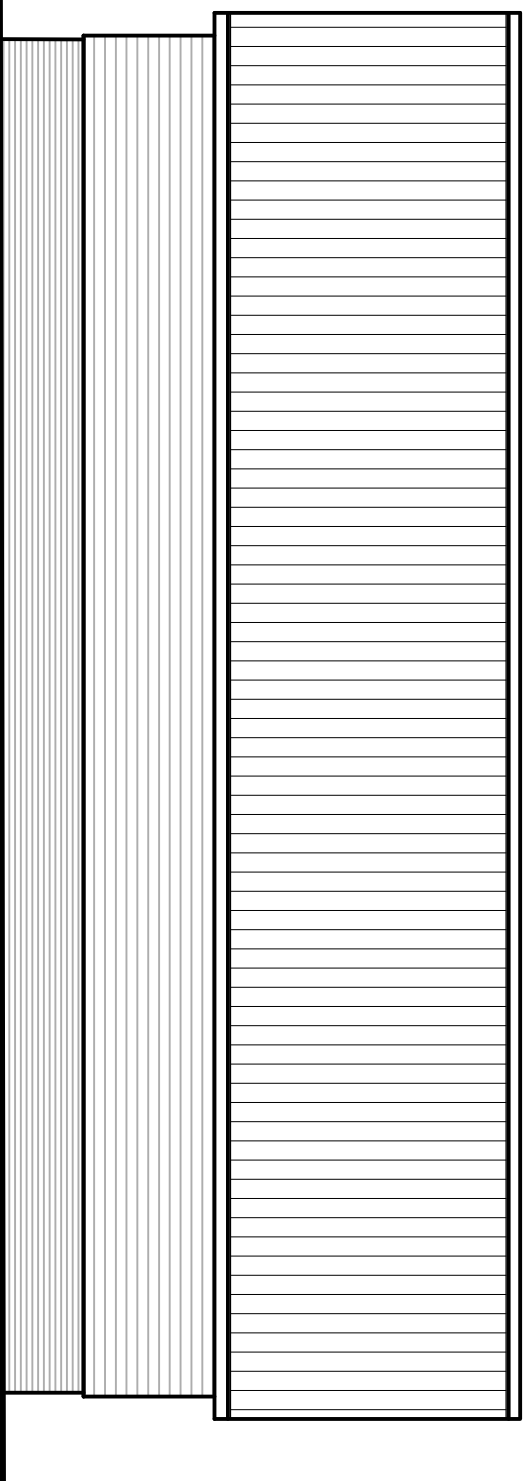

EXISTING REAR (NORTH) ELEVATION (1:100)

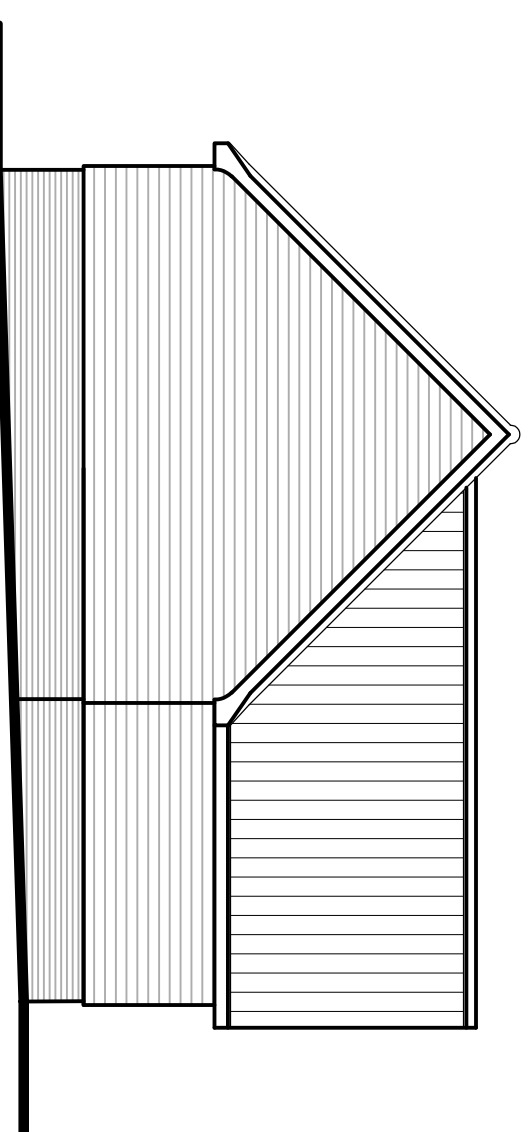

EXISTING SIDE (WEST) ELEVATION (1:100)

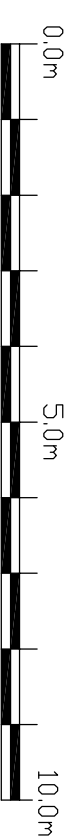

Scale Verification (1:100)

Project Address
Greensleeves, Ipswich
Road, Stratford St Mary,
Colchester, CO7 6PQ.

Drawing Title
Existing Store Elevations.

Client
Mr & Mrs Eagle.

Drawing No.
77021 - SY01

Revision

Date
02/02/22

Scale
1:100 @ A3

Drawn
ANR

Tel: 07726 775843
Web Site: www.rgp-de.co.uk
Email: admin@rd@rgp-de.co.uk

rgp
building design & energy consultancy