

278800m
A3

REVISIONS

a - site plan for garage replacement 14/04/22

278700m

278600m

278500m


389600m

389700m

389800m

389900m

390000m

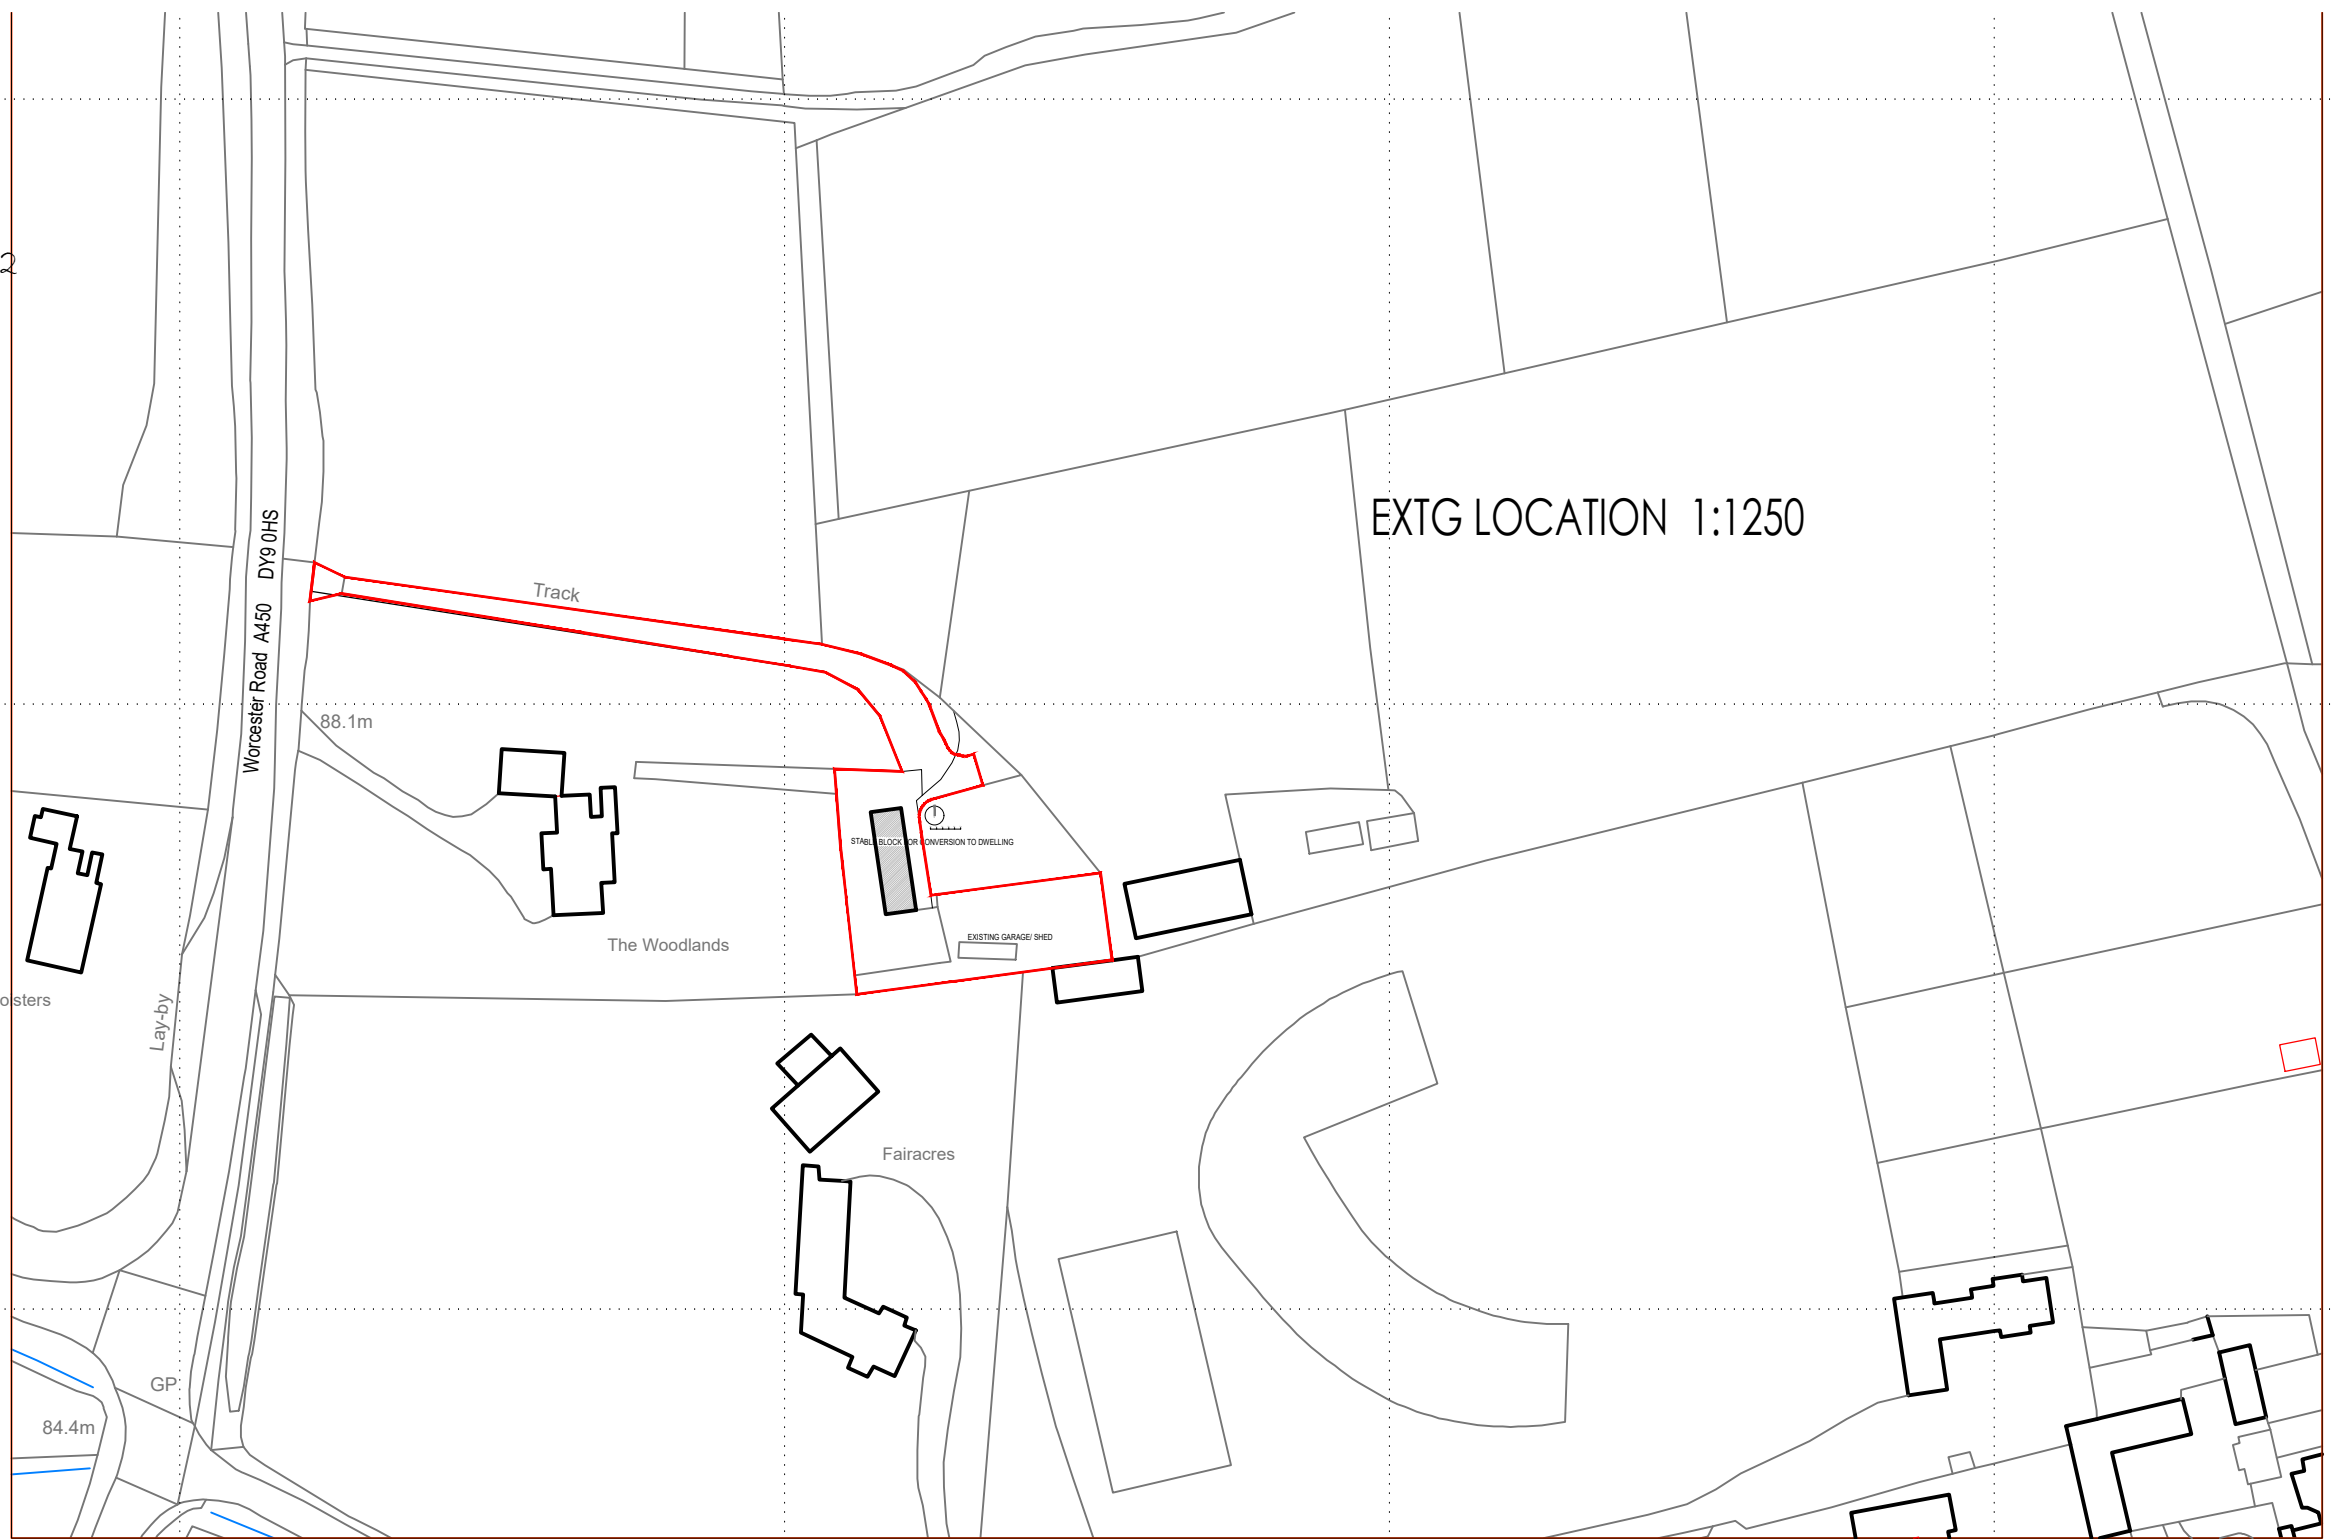

EXTG LOCATION 1:1250