




PROPOSED EXTERNAL ELEVATION FACING WEST 1:100

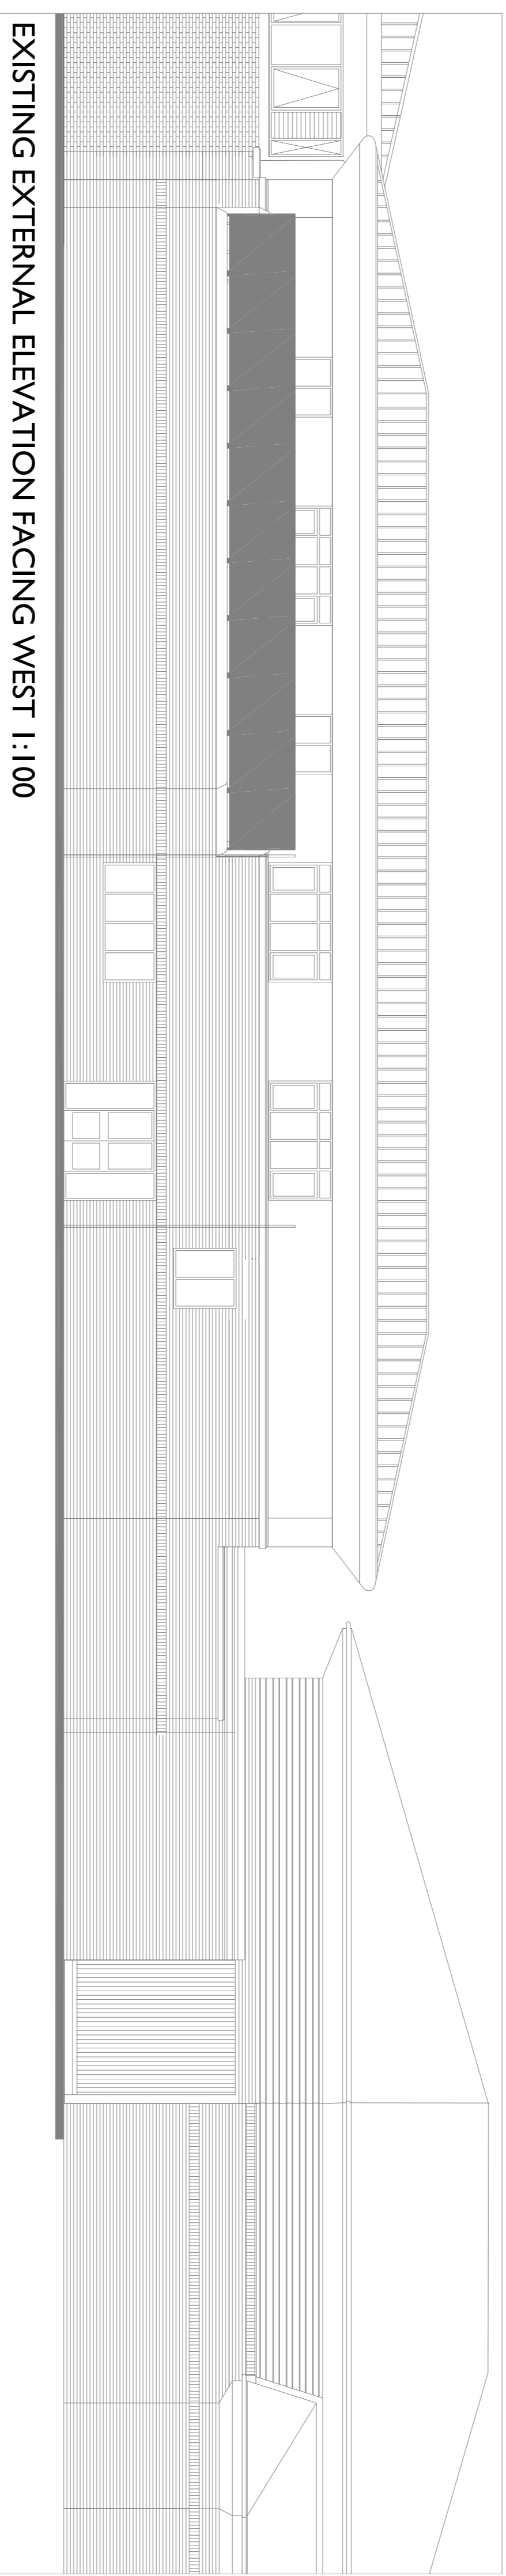

EXISTING EXTERNAL ELEVATION FACING WEST 1:100

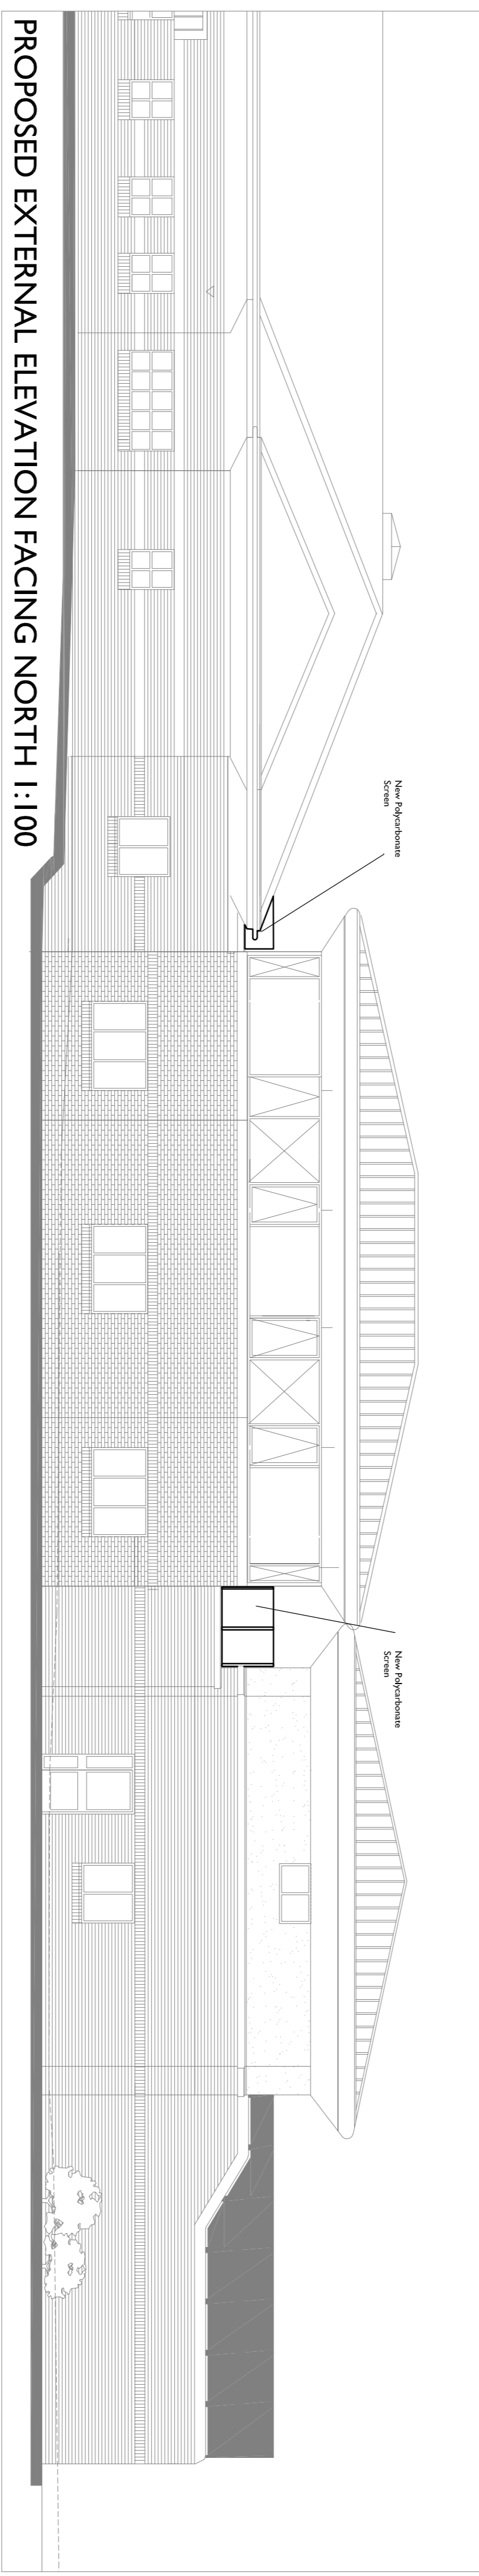

PROPOSED EXTERNAL ELEVATION FACING NORTH 1:100

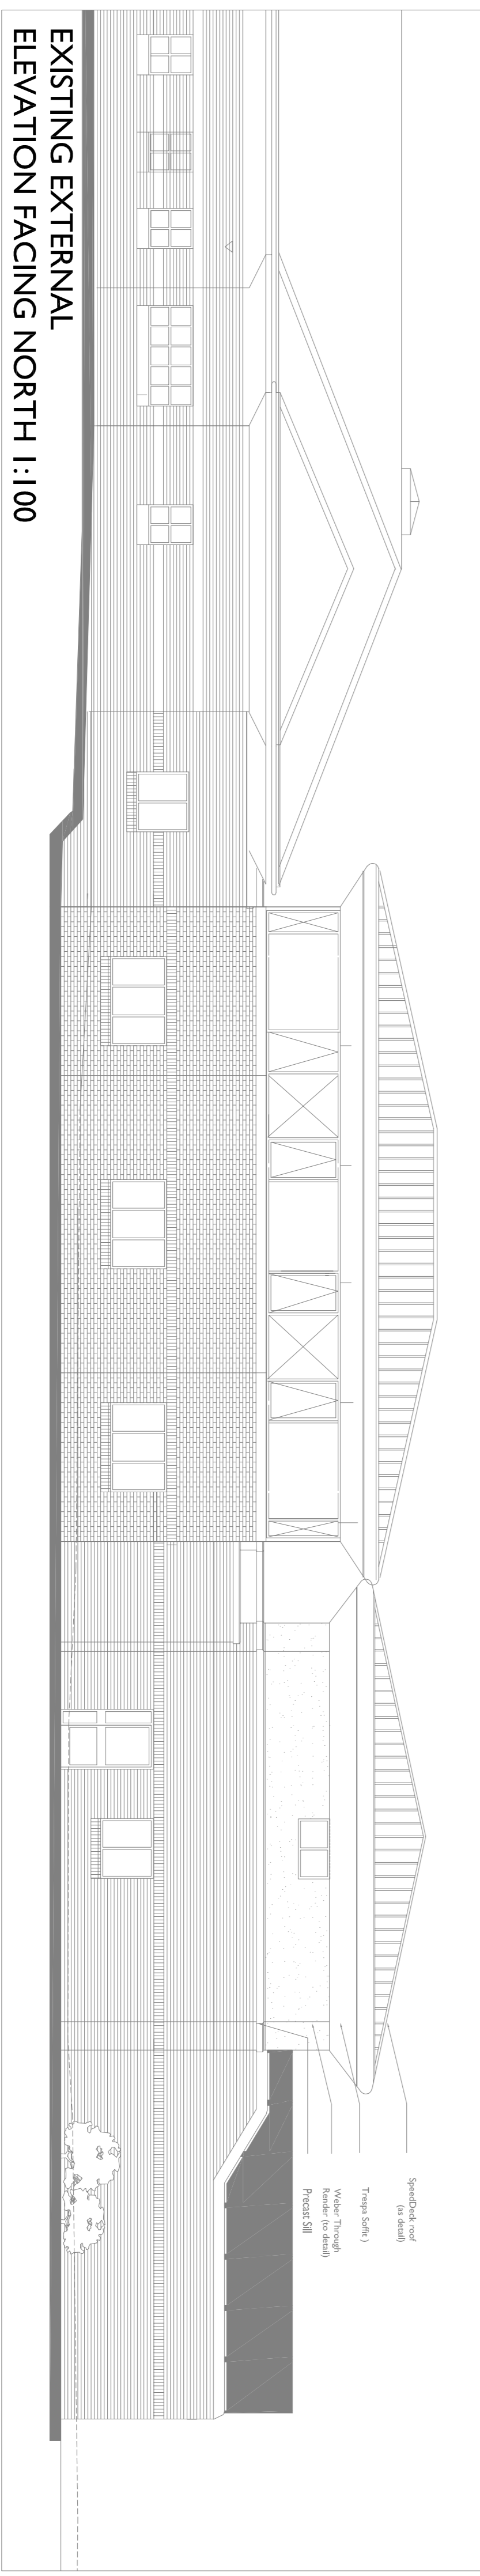

EXISTING EXTERNAL ELEVATION FACING NORTH 1:100

REVISION	AMENDMENTS	DATE	CHKD
A1	Scale corrected in scale box	19/07/22	

MODIFICATIONS AND EXTENSIONS  
TO  
KYLÖE HOUSE  
NORTHUMBERLAND COUNTY COUNCIL

SCALE	A1
1:100	
<p>CONTRACTOR MUST VERIFY ALL DIMENSIONS ON SITE BEFORE COMMENCING WORK. DO NOT SCALE FROM THE DRAWING. ANY DISCREPANCIES ON THE DRAWING ARE TO BE REFERRED TO THE ARCHITECTS TO COMMENT.</p>	
DATE	DRAWN BY
26-06-21	TB
APPROVED BY	ISSUED TO SITE