
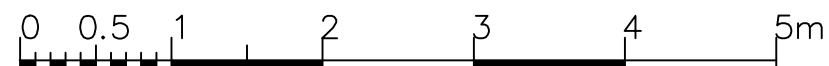
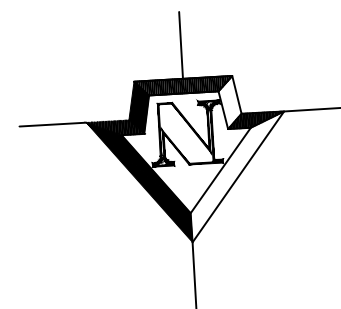


First Floor Layout plan

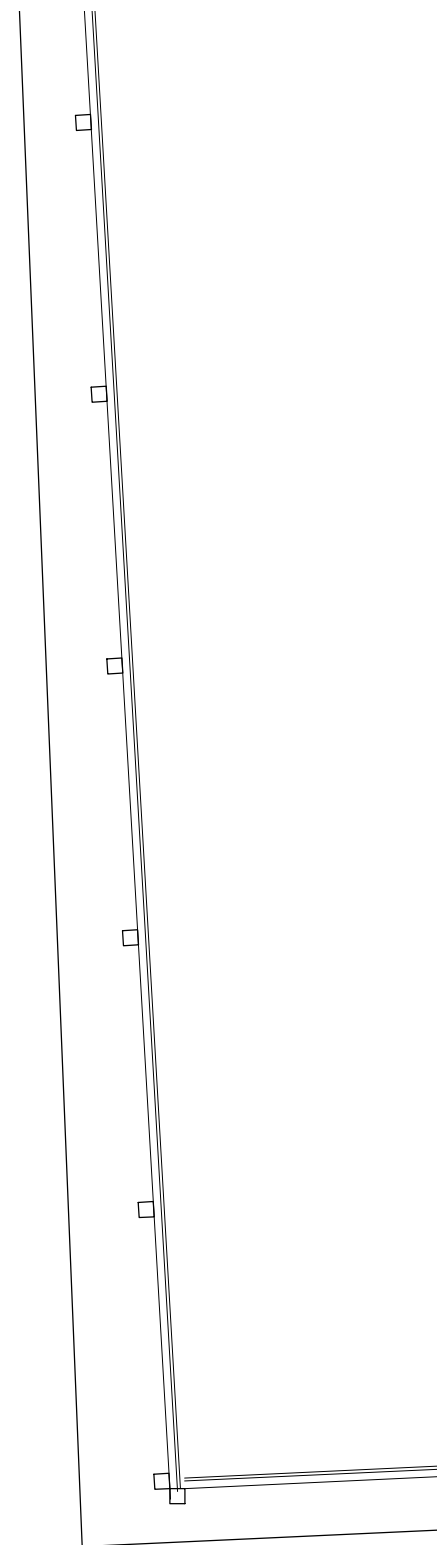

PROJECT
 EXTENSION and
 INTERNAL ALTERATIONS
 Kings Head Cottage
 Fore Street, Northam
 Bideford, EX39 1AW

Client
 Mr & Mrs T Sherborne

Title
 First floor as Existing

The Mews Studio
 3A Fore Street
 Northam, Bideford
 Devon, EX39 1AW
 mob;07484172083
 admin@mews-studio.co.uk

Scales 1:50 @ A3	Date Feb'22
Drawing No 014/02/22	Rev.