
Copyright, design rights or other intellectual property rights in this drawing remain the property of the author. The plans and information contained within are supplied on the express condition that they are not used in connection with the production of any building components nor the design, erection or construction of any building unless with the permission of the author. The plans may not be copied nor used, disclosed nor passed to any third party for any other purpose without the express consent of the author.

Do not scale working dimensions from this drawing, with all dimensions to be checked and verified on site.

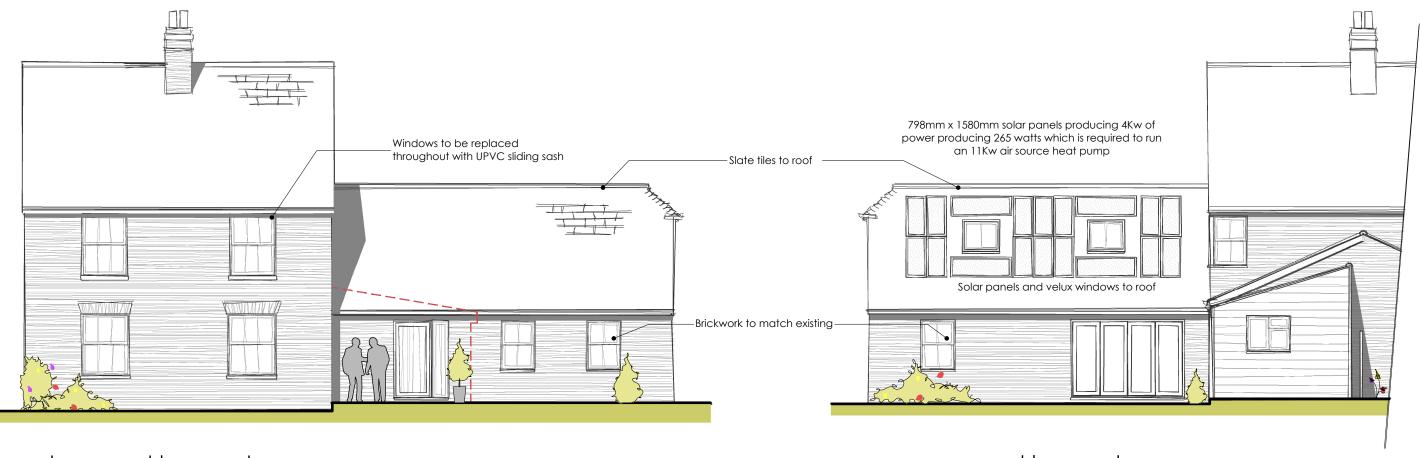

front - north west



side - south west

K Apr 22 SH Materials updated
J May 20 SH Updated inline with clients comments
H Apr 20 SH Updated inline with planners comments
G Apr 20 SH Updated inline with planners comments
F Apr 20 SH Updated inline with planners comments
Updated inline with planners comments
F Apr 20 SH Updated inline with planners comments
D Feb 20 SH Updated inline with planners comments
D Feb 20 SH Updated inline with planners comments
Updated inline with planners comments
Updated inline with clients comments
B Jan 20 SH Updated inline with clients comments
Name of the plant of th

rear - south east

FOR APPROVAL

Project
6 Down Barton Farm Cottages,
Down Barton Road,
St Nicholas at wade

5M

Drawing Title
Proposed elevations

Client Scale
Mr Ralph 1:100 @

Scale Drawing No. 1:100 @ A3 054/07 K