




Ordnance Survey, (c) Crown Copyright 2022. All rights reserved. Licence number 100022432

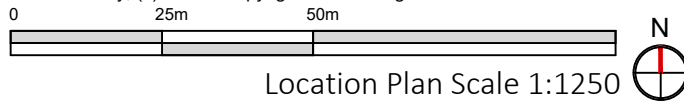

Location Plan Scale 1:1250

Revision	Date	Description	Paper Size	Scale	Construct 360 Ltd, Trading as:	
			A4	1:1250	DontMoveExtend.com Planning Permission Specialists	
				Revision 1st		info@DontMoveExtend.com Tel: 0208 206 0011
				Apr-22	Drawn By: RA Checked By: AP	Site Address: 3 Courthouse Road LONDON N12 7PH
					Status: Planning Issue	Location Plan Drawing Number: OSMAP