

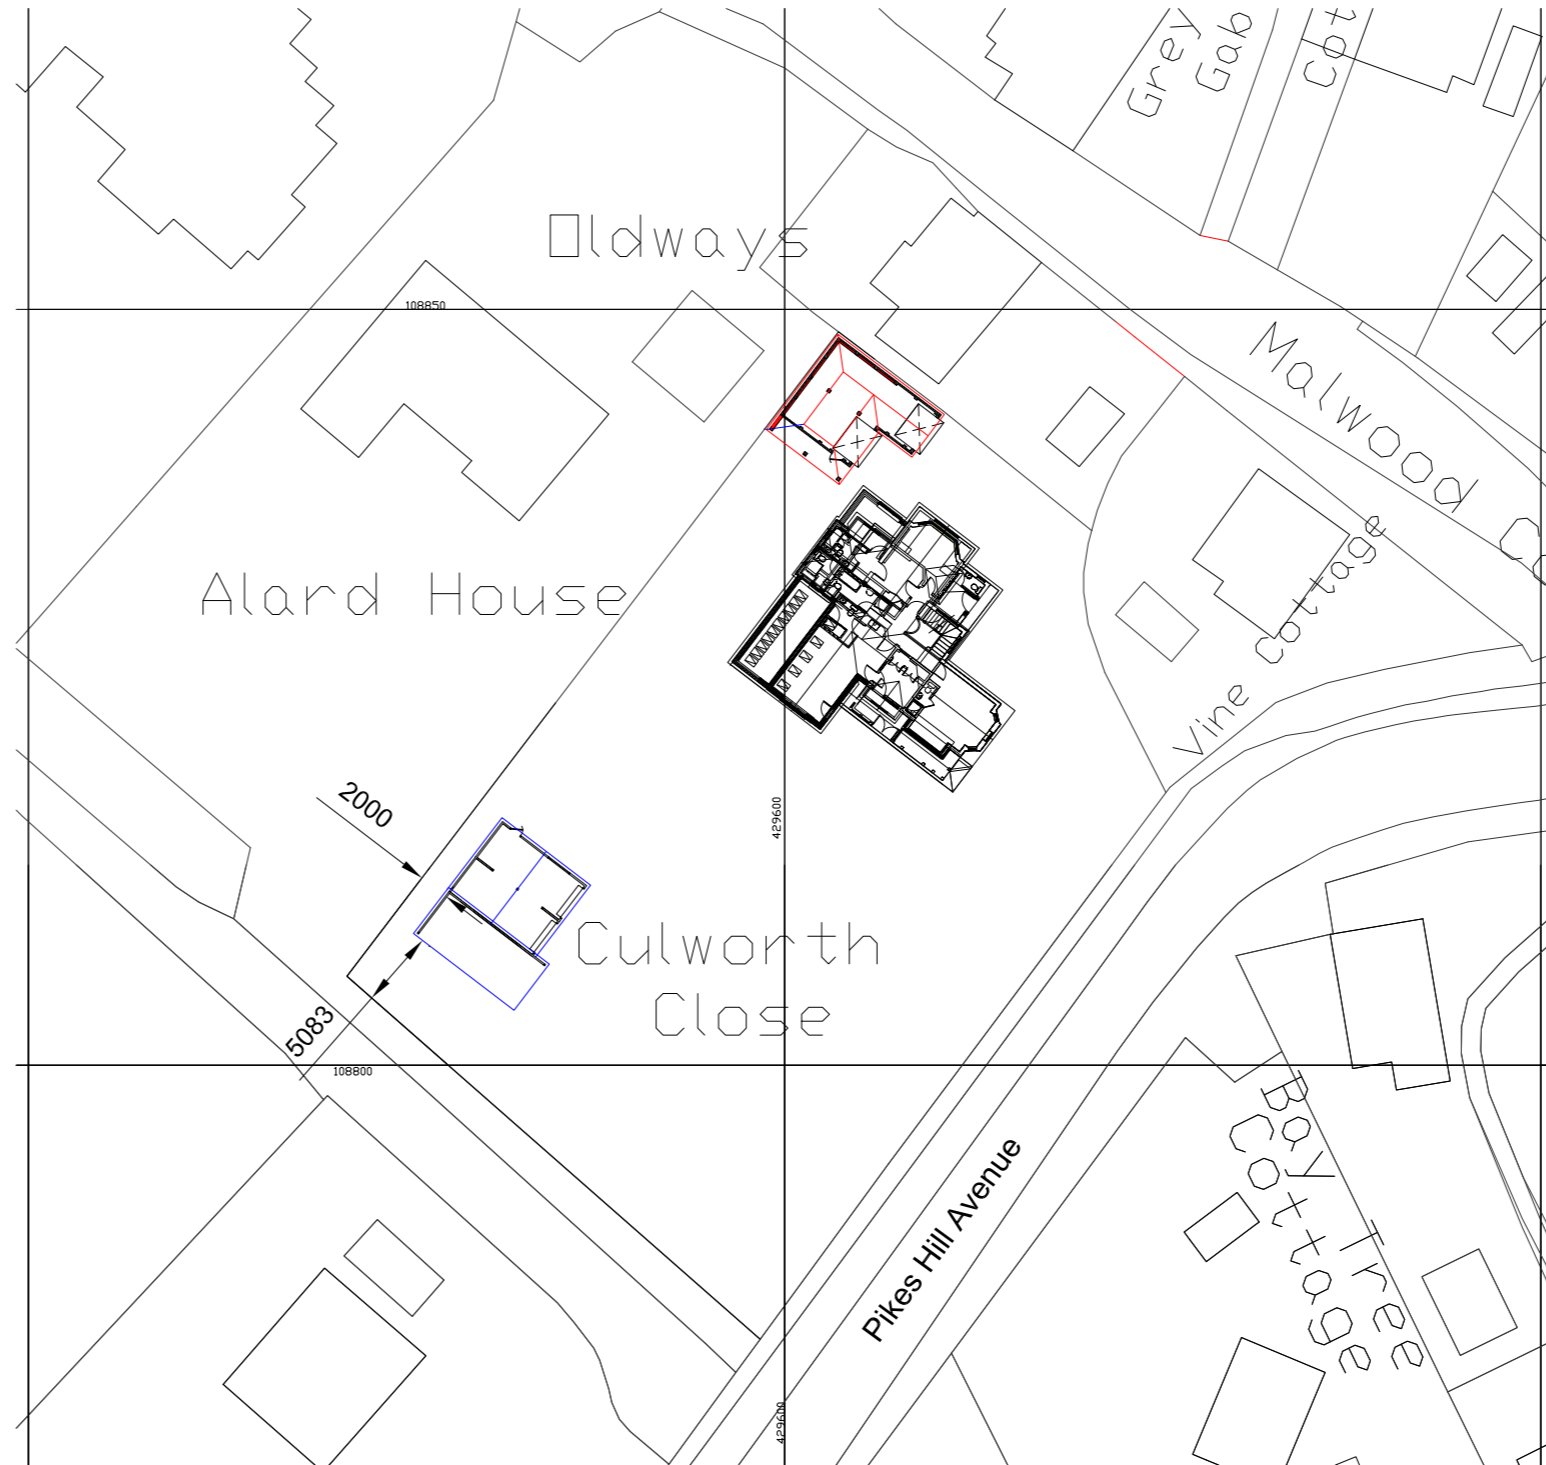


Site Location Plan
Scale 1:1250

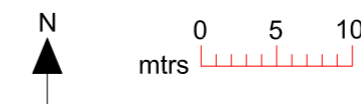

Block Plan
Scale 1:500

Notes
All dimensions and details to be checked on site by builder prior to commencement of works.
This plan must not be acted upon until it has been approved by the Local Authority.
Client to conform to party wall act of 1996 if required.

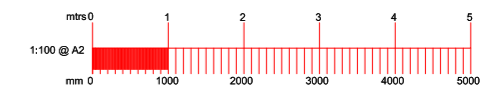

B		
A		
	Date	Revisions

Drawing Title.
Maps

SITE ADDRESS Culworth Close Pikes Hill Avenue Lyndhurst SO43 7AX	CLIENT ADDRESS
--	----------------

Scale.	as noted	PAPER SIZE A2
Date.	April 2022	Drawn by. <i>R.N.S.</i>

Sanders Design Services Ltd
95 Cedar Road
Hythe
Southampton
SO45 3PX
www.sandersdesignservices.co.uk
info@sandersdesignservices.co.uk
023 8020 7195

Drawing No	perc sht 2	Revision	x
------------	------------	----------	---