


PROPOSED LAYOUT

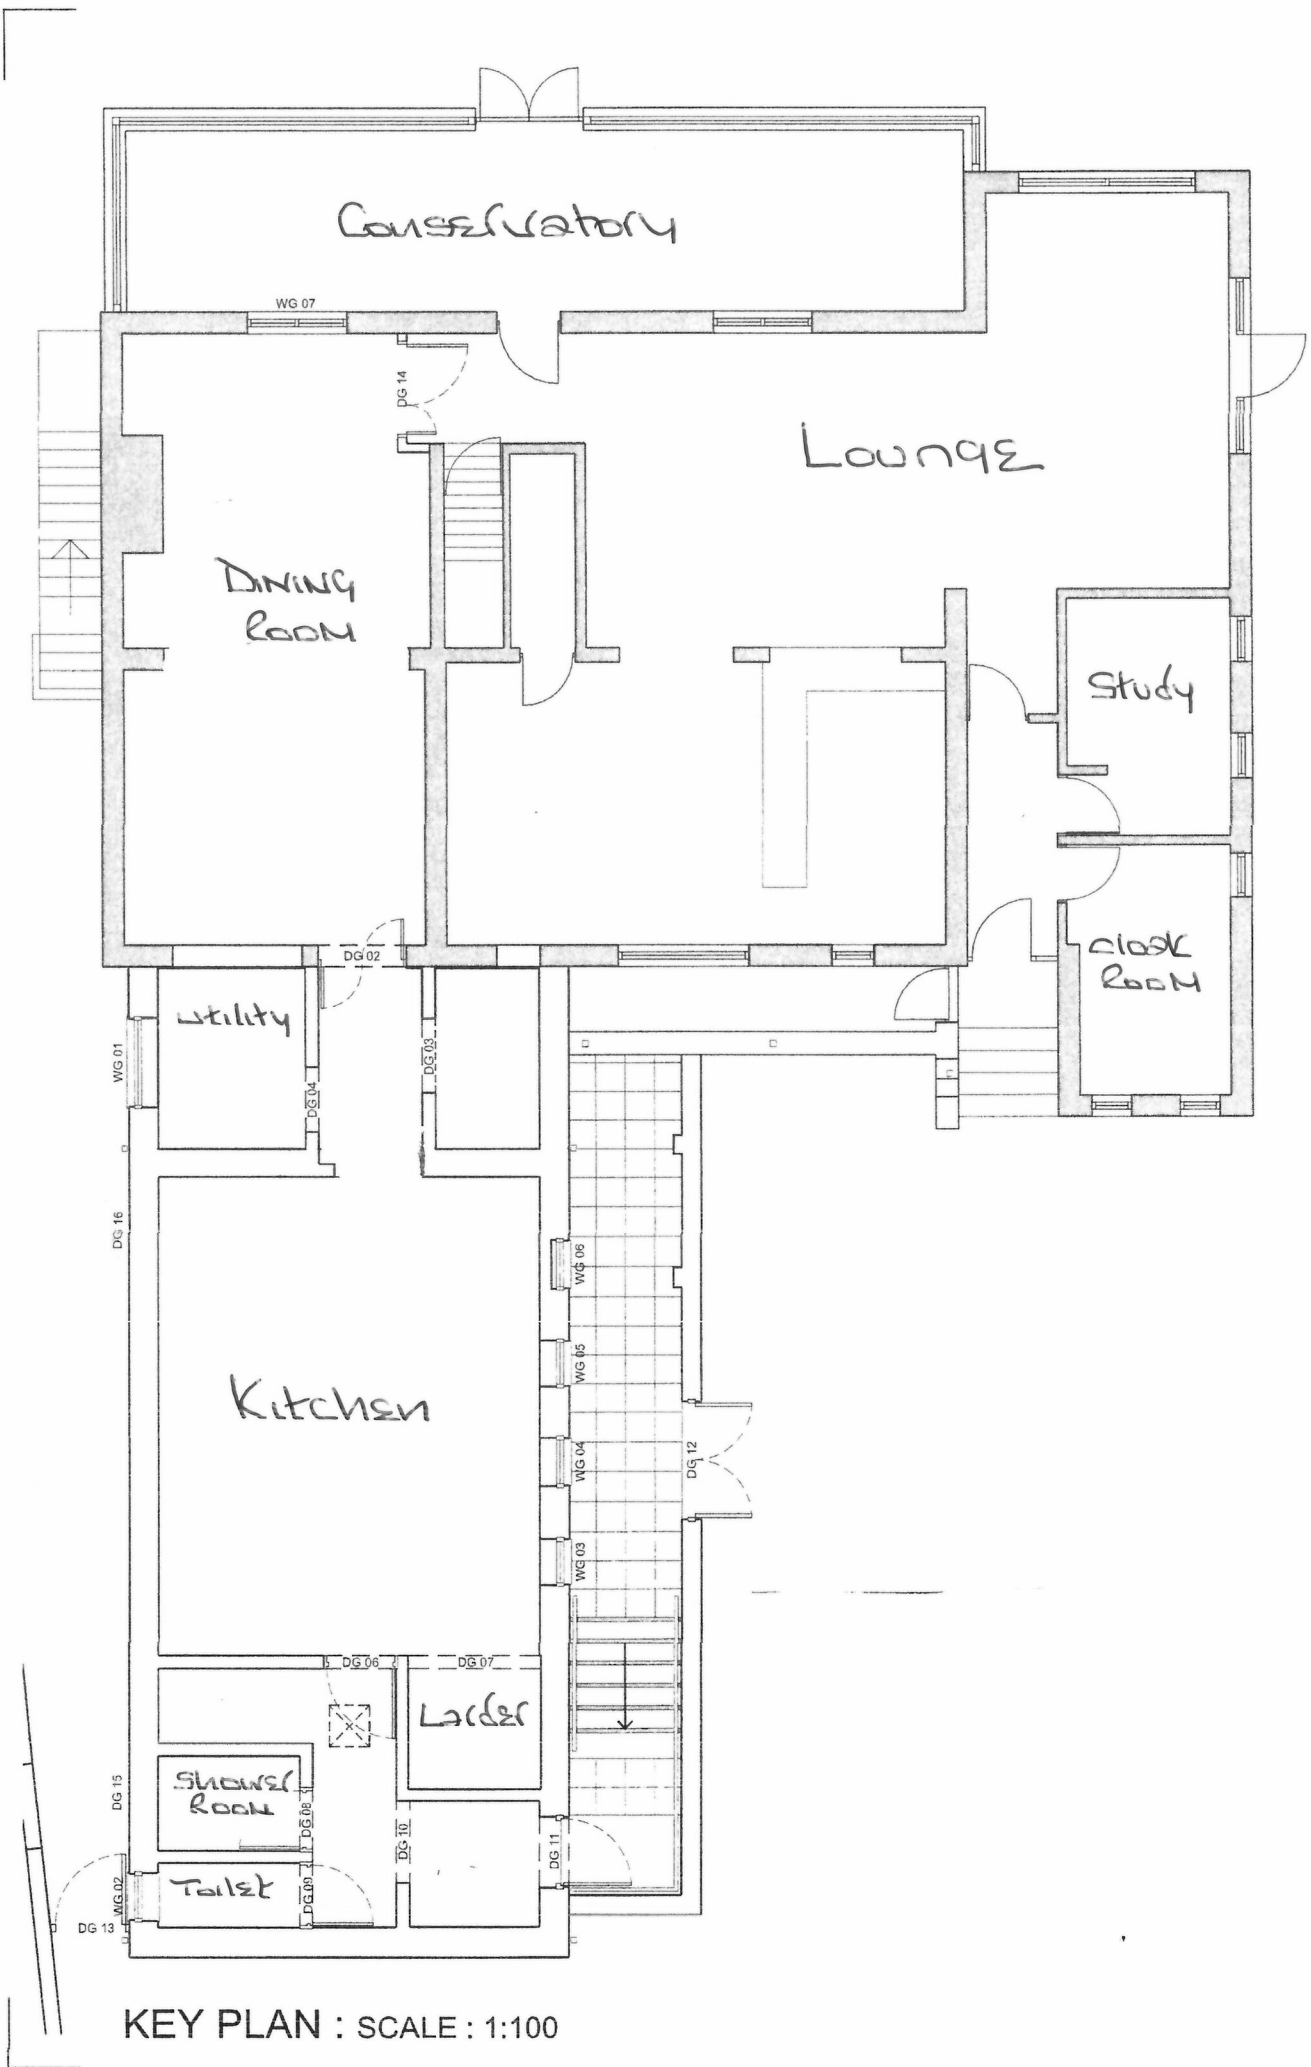

KEY PLAN : SCALE : 1:100