
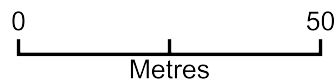


# LOCATION PLAN

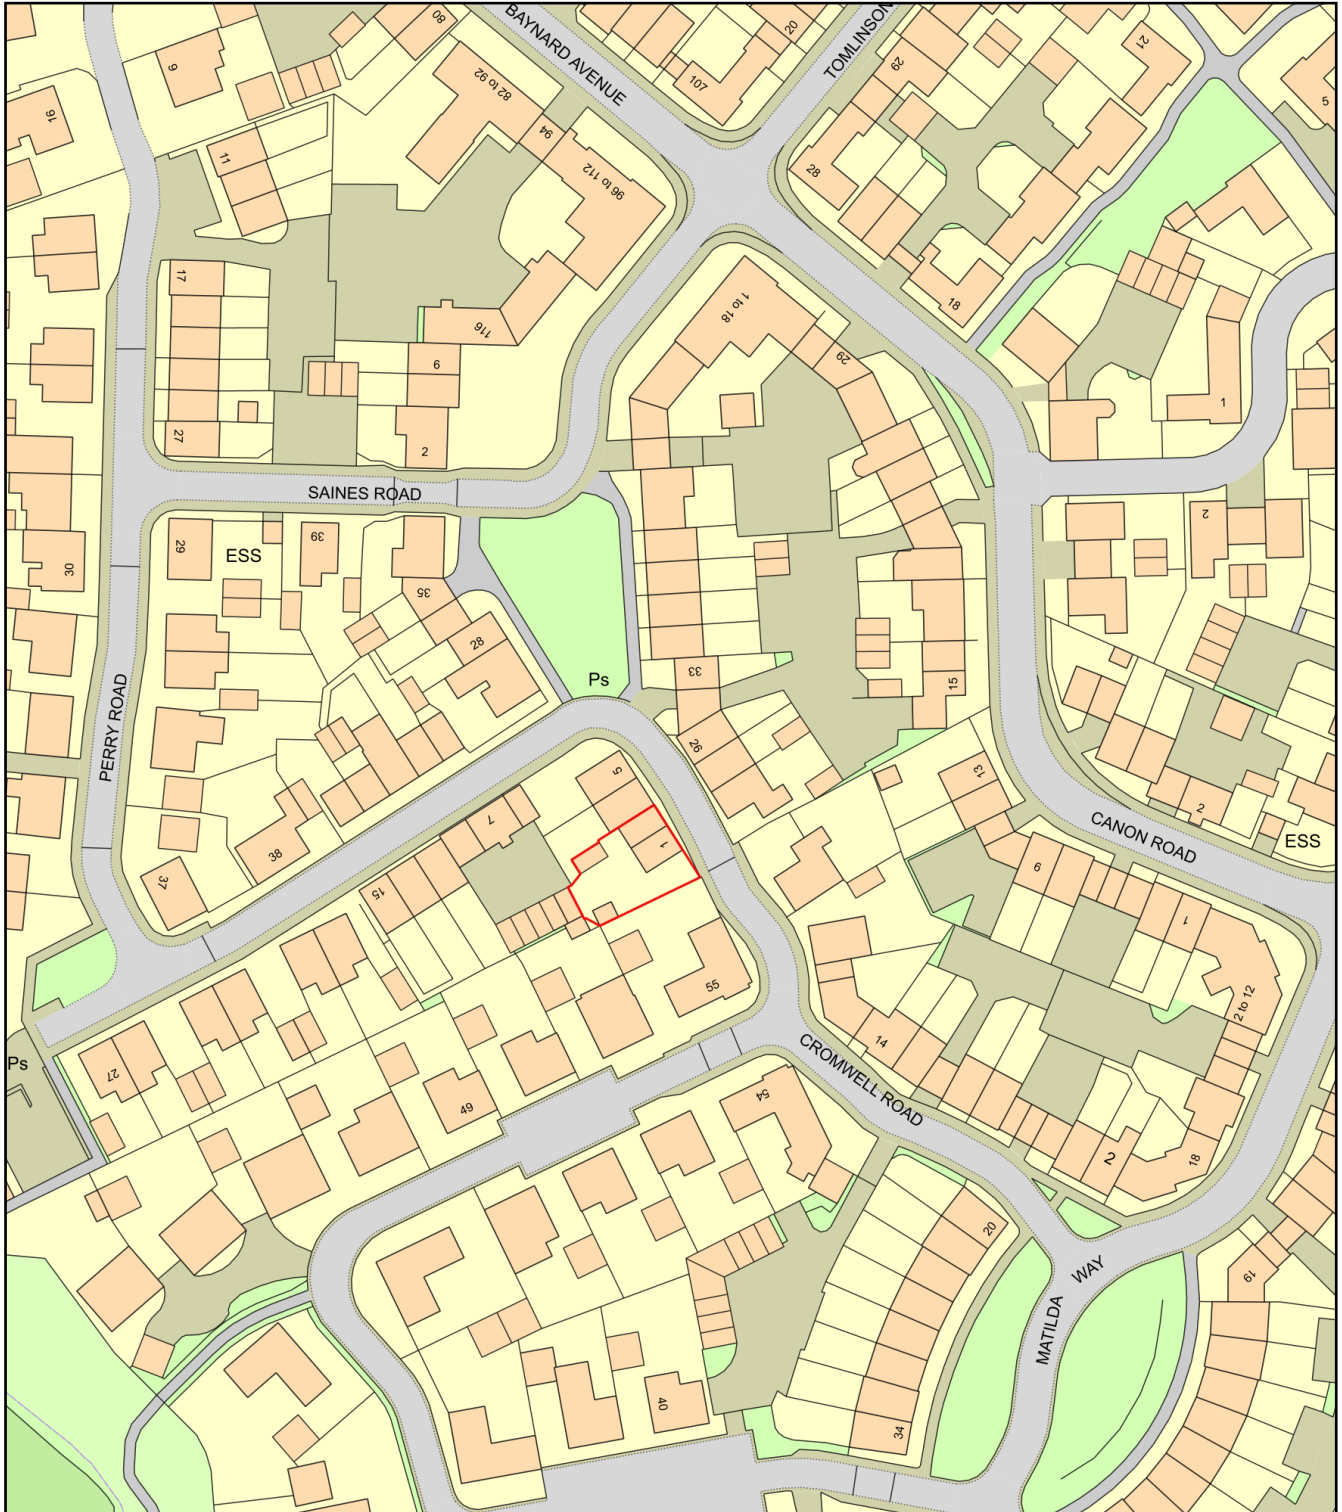

Plan Produced for: **K.ALFORD**

Date Produced: 19 Apr 2022

Plan Reference Number: TQRQM22109152546408

Scale: 1:1250 @ A4